


BOLLARD 750 FROM FACE OF AISLE (TYP)

NOTE

OFFICE PLAN GROUND FLOOR

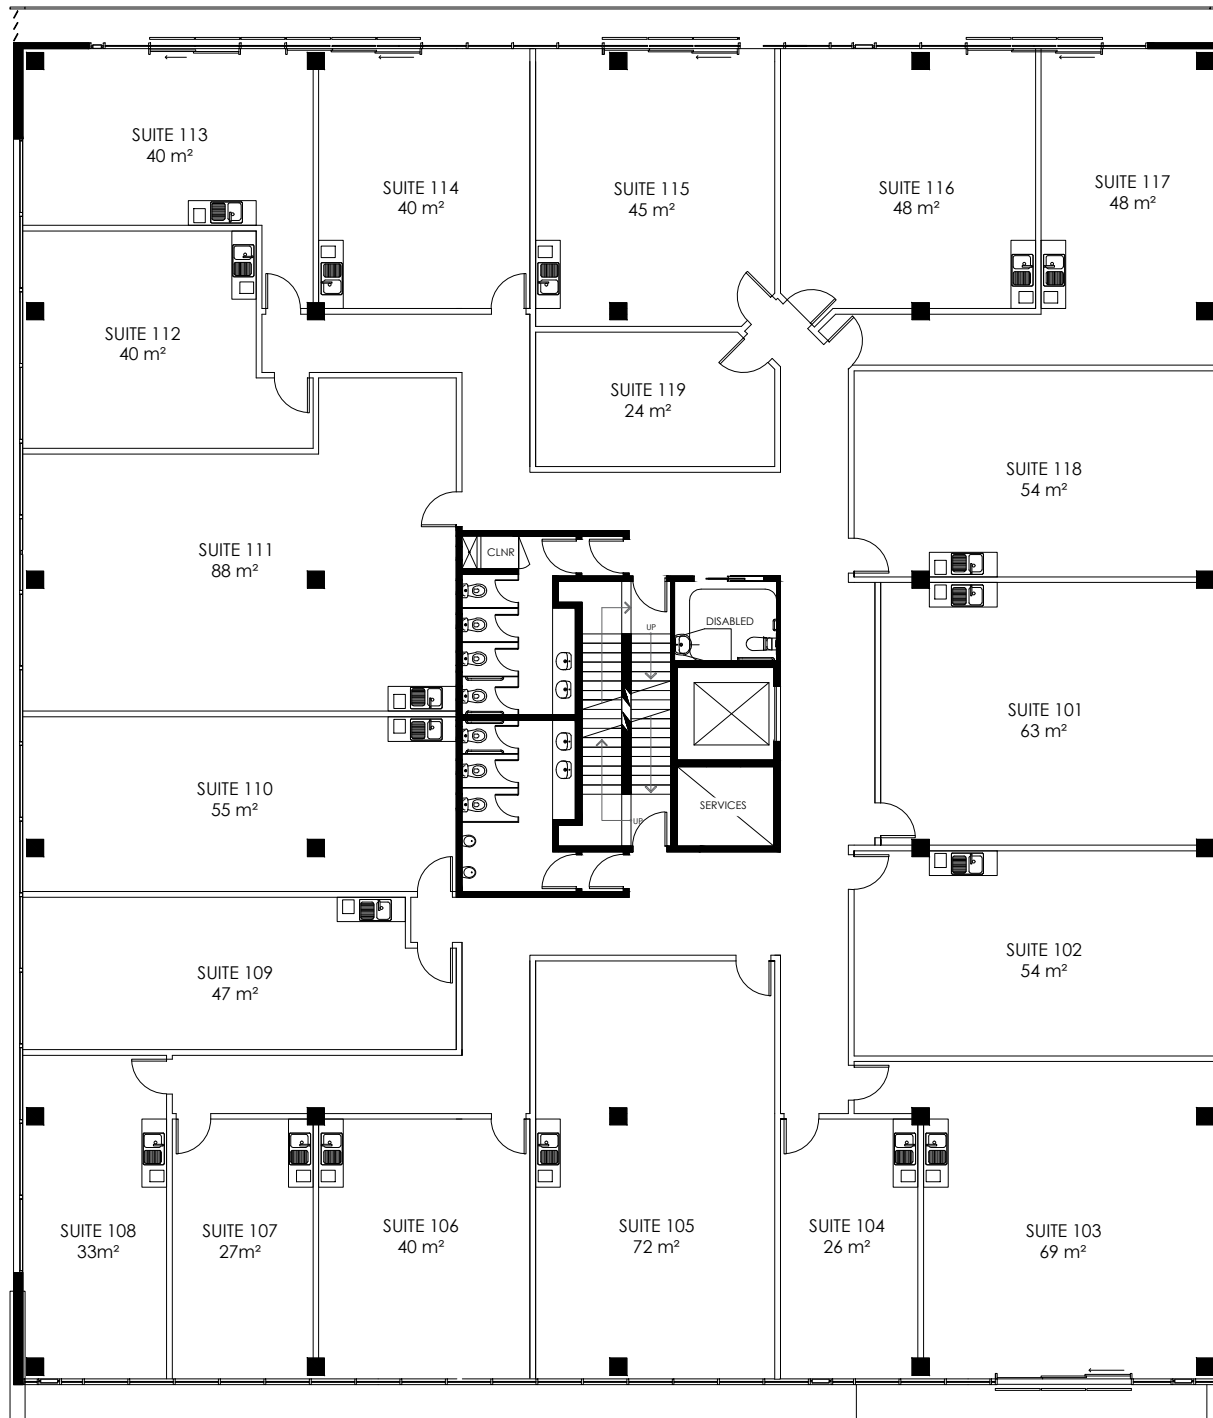



NOTE

PROJECT
Roxburgh Park

1500 Pascoe Vale Road, Coolaroo

DRAWN RL
 CHECKED JS
 AUTHORISED JS


OFFICE PLAN LEVEL 1

SCALE 1:200
 AT A3
 15/06/18



A002

REVISION R1

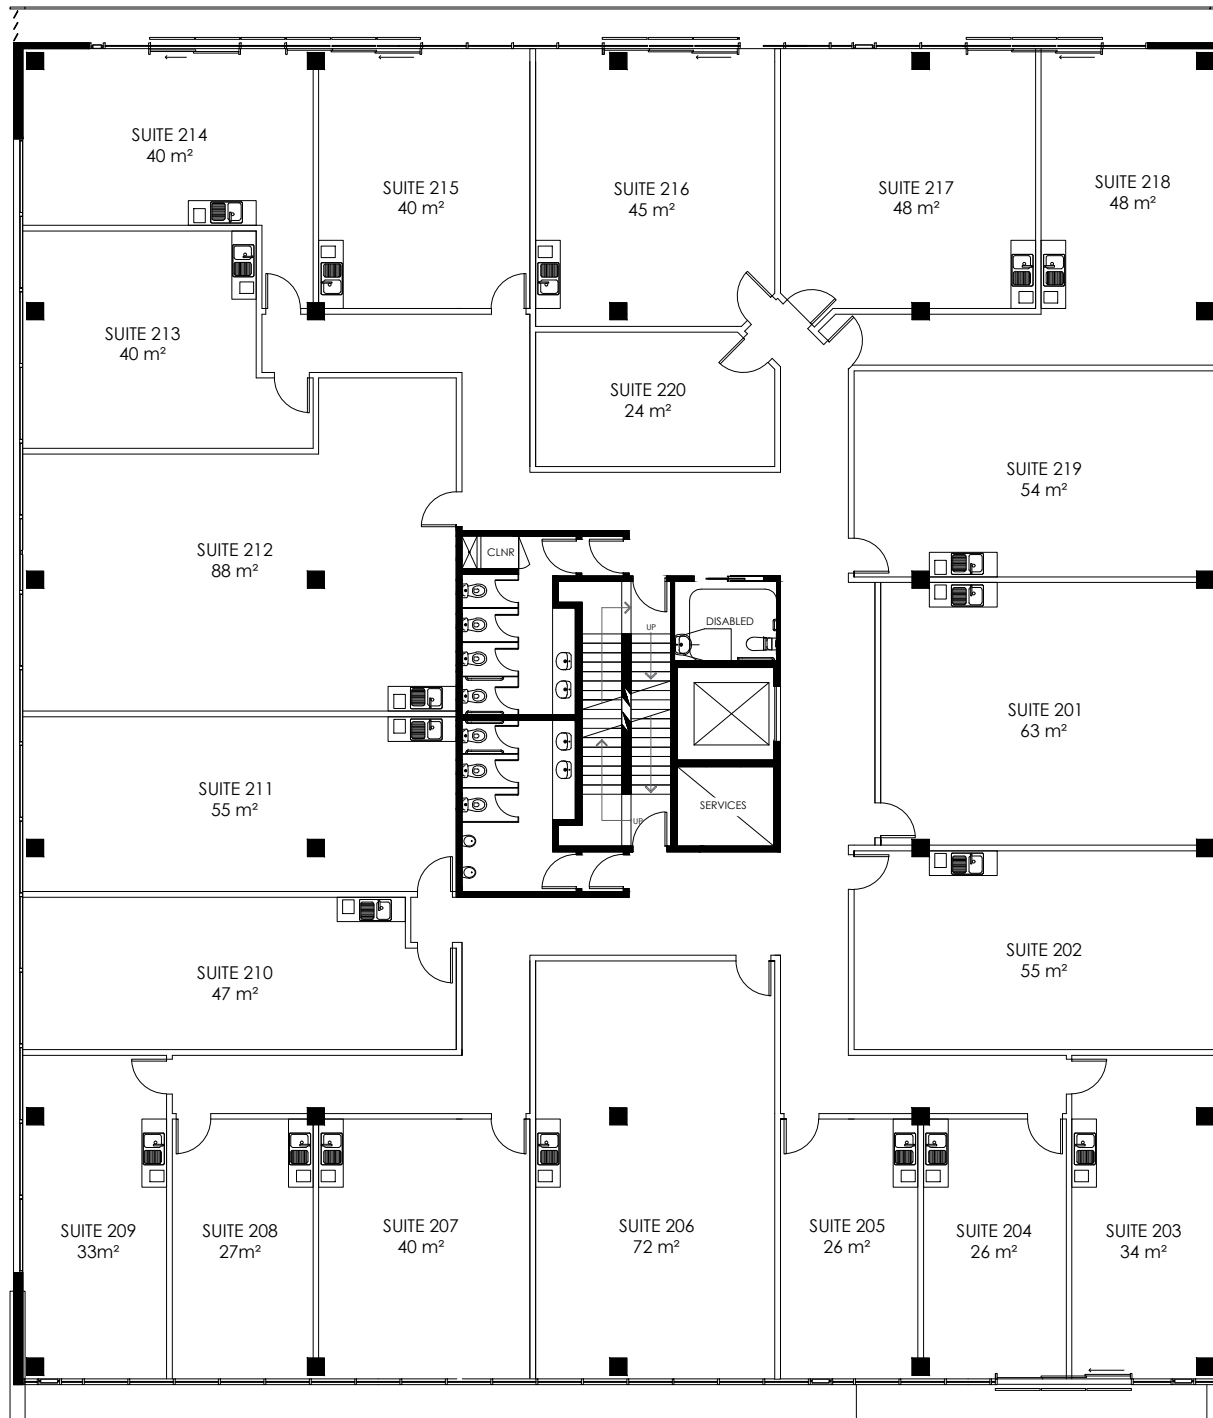

NOTE

PROJECT
Roxburgh Park

1500 Pascoe Vale Road, Coolaroo

DRAWN RL
 CHECKED JS
 AUTHORISED JS


OFFICE PLAN LEVEL 2

SCALE 1:200
 AT A3
 15/06/18



A003

REVISION R1

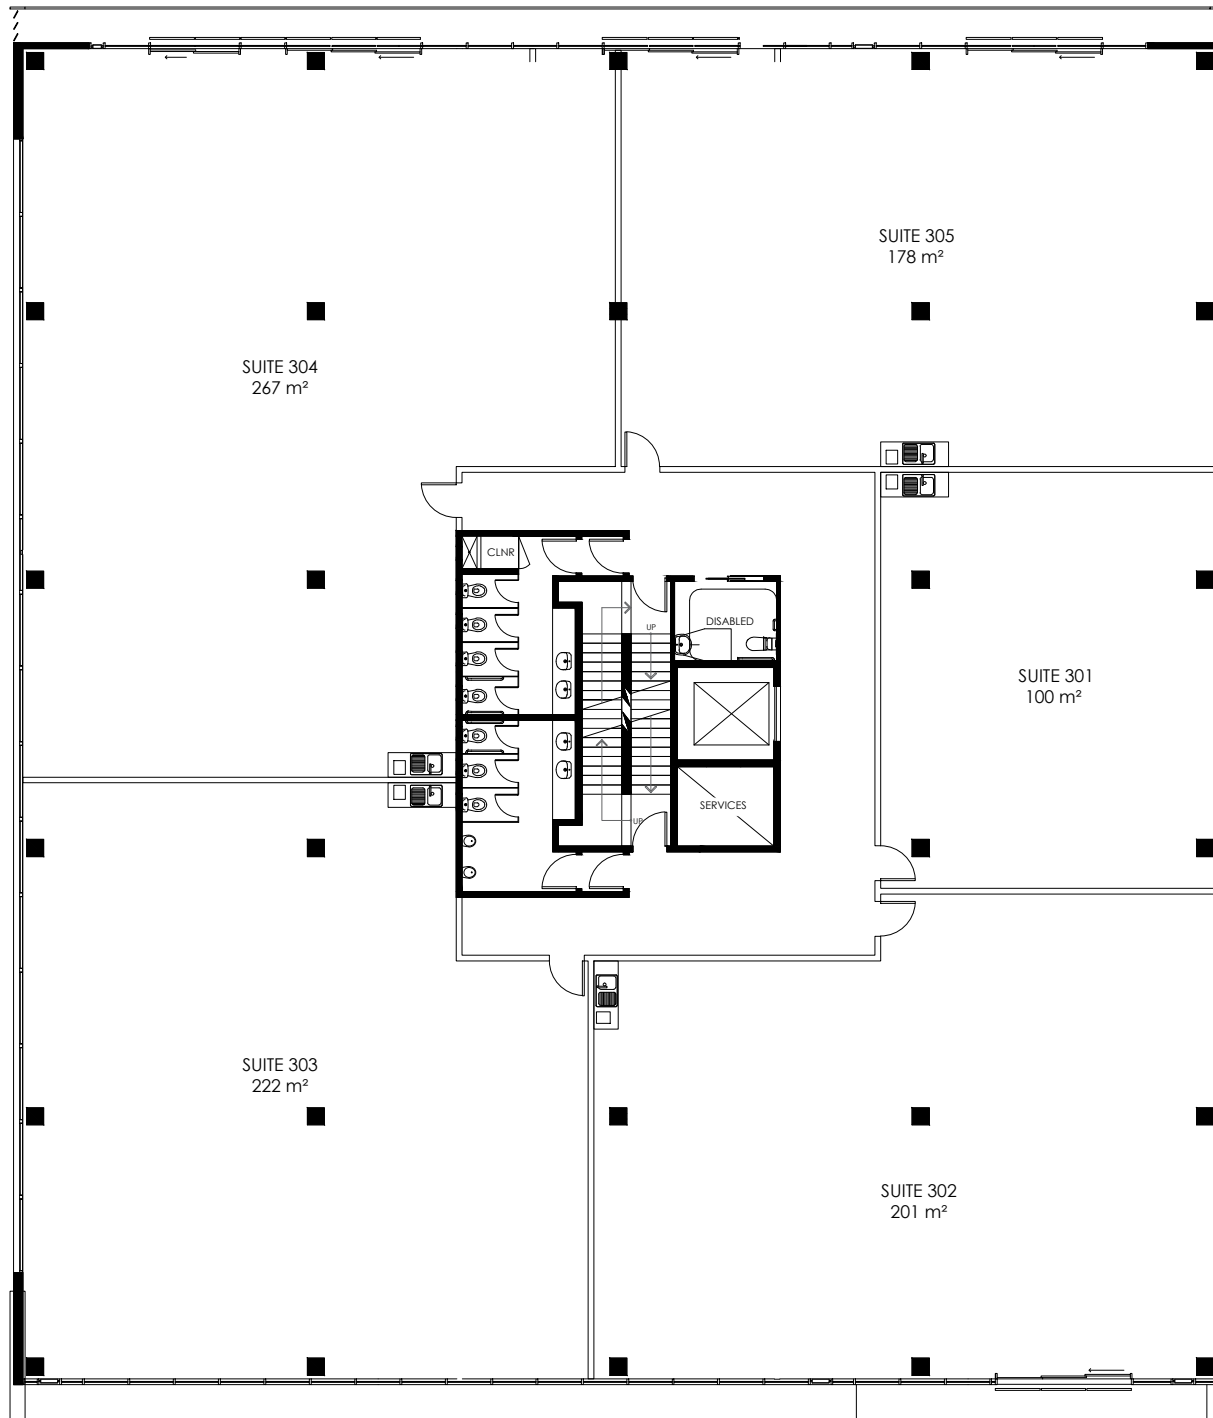

NOTE

PROJECT
 Roxburgh Park

1500 Pascoe Vale Road, Coolaroo

DRAWN RL
 CHECKED JS
 AUTHORISED JS


OFFICE PLAN LEVEL 3

SCALE 1:200
 AT A3
 15/06/18



A004

REVISION R1

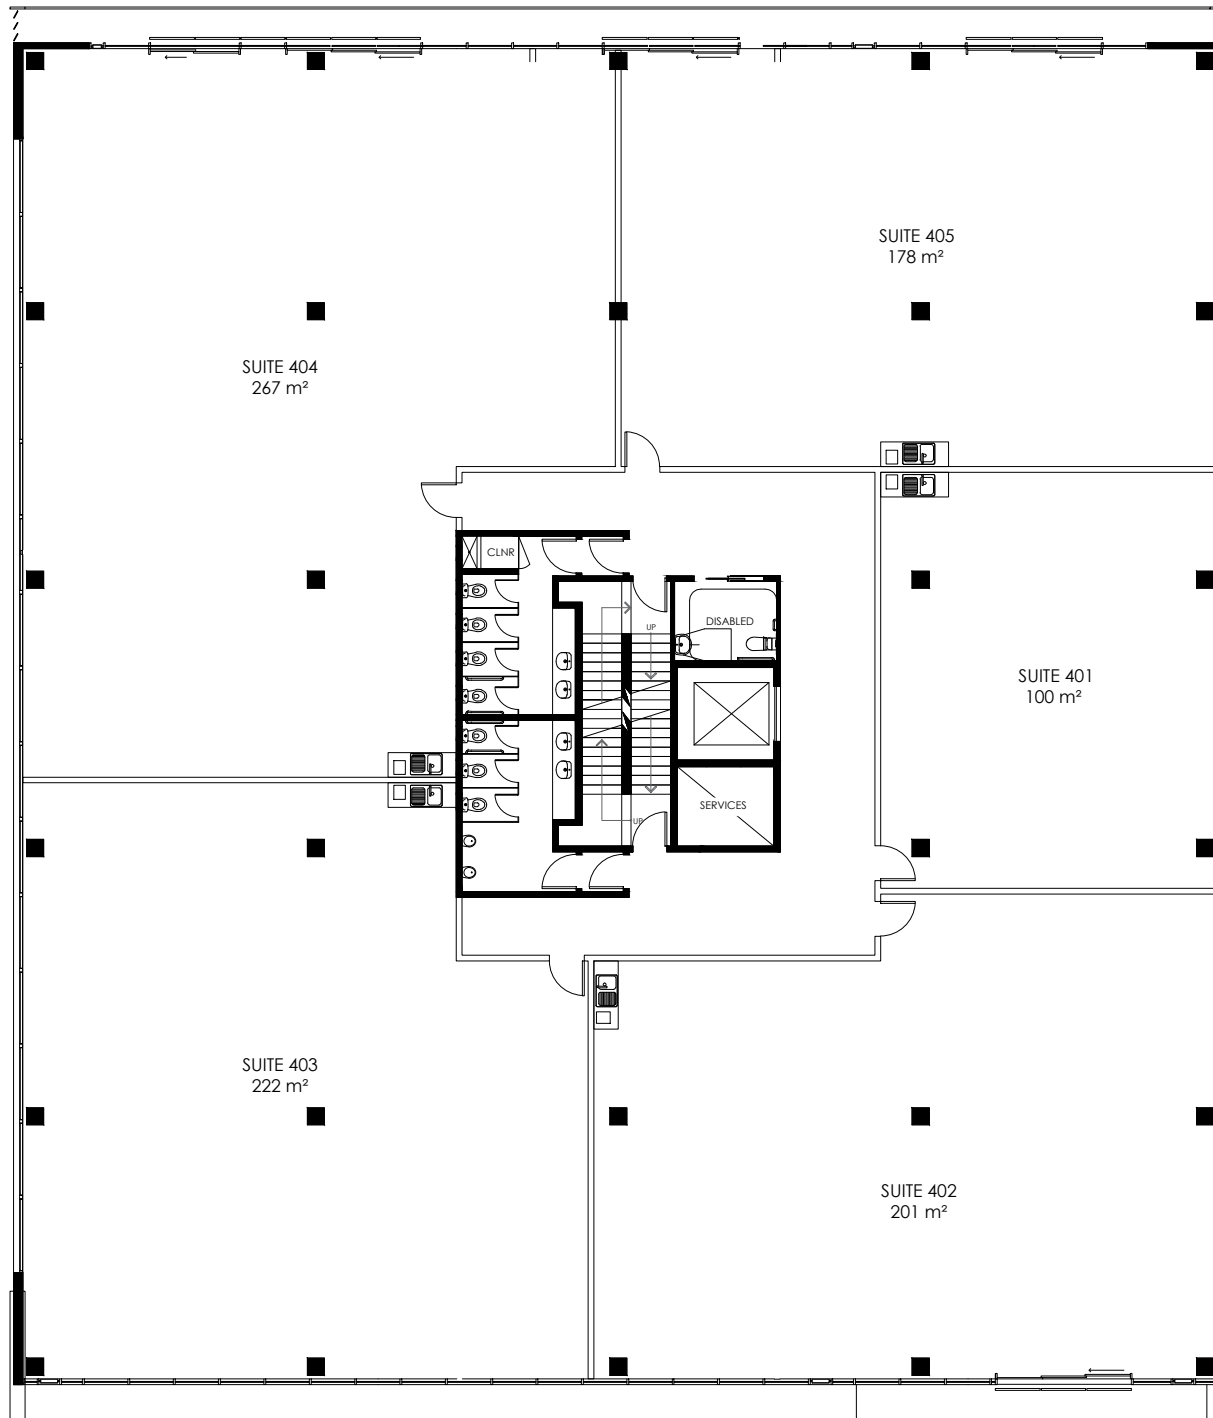

NOTE

PROJECT
Roxburgh Park

1500 Pascoe Vale Road, Coolaroo

DRAWN RL
 CHECKED JS
 AUTHORISED JS

OFFICE PLAN LEVEL 4

SCALE 1:200
 AT A3
 15/06/18



A005

REVISION R1