


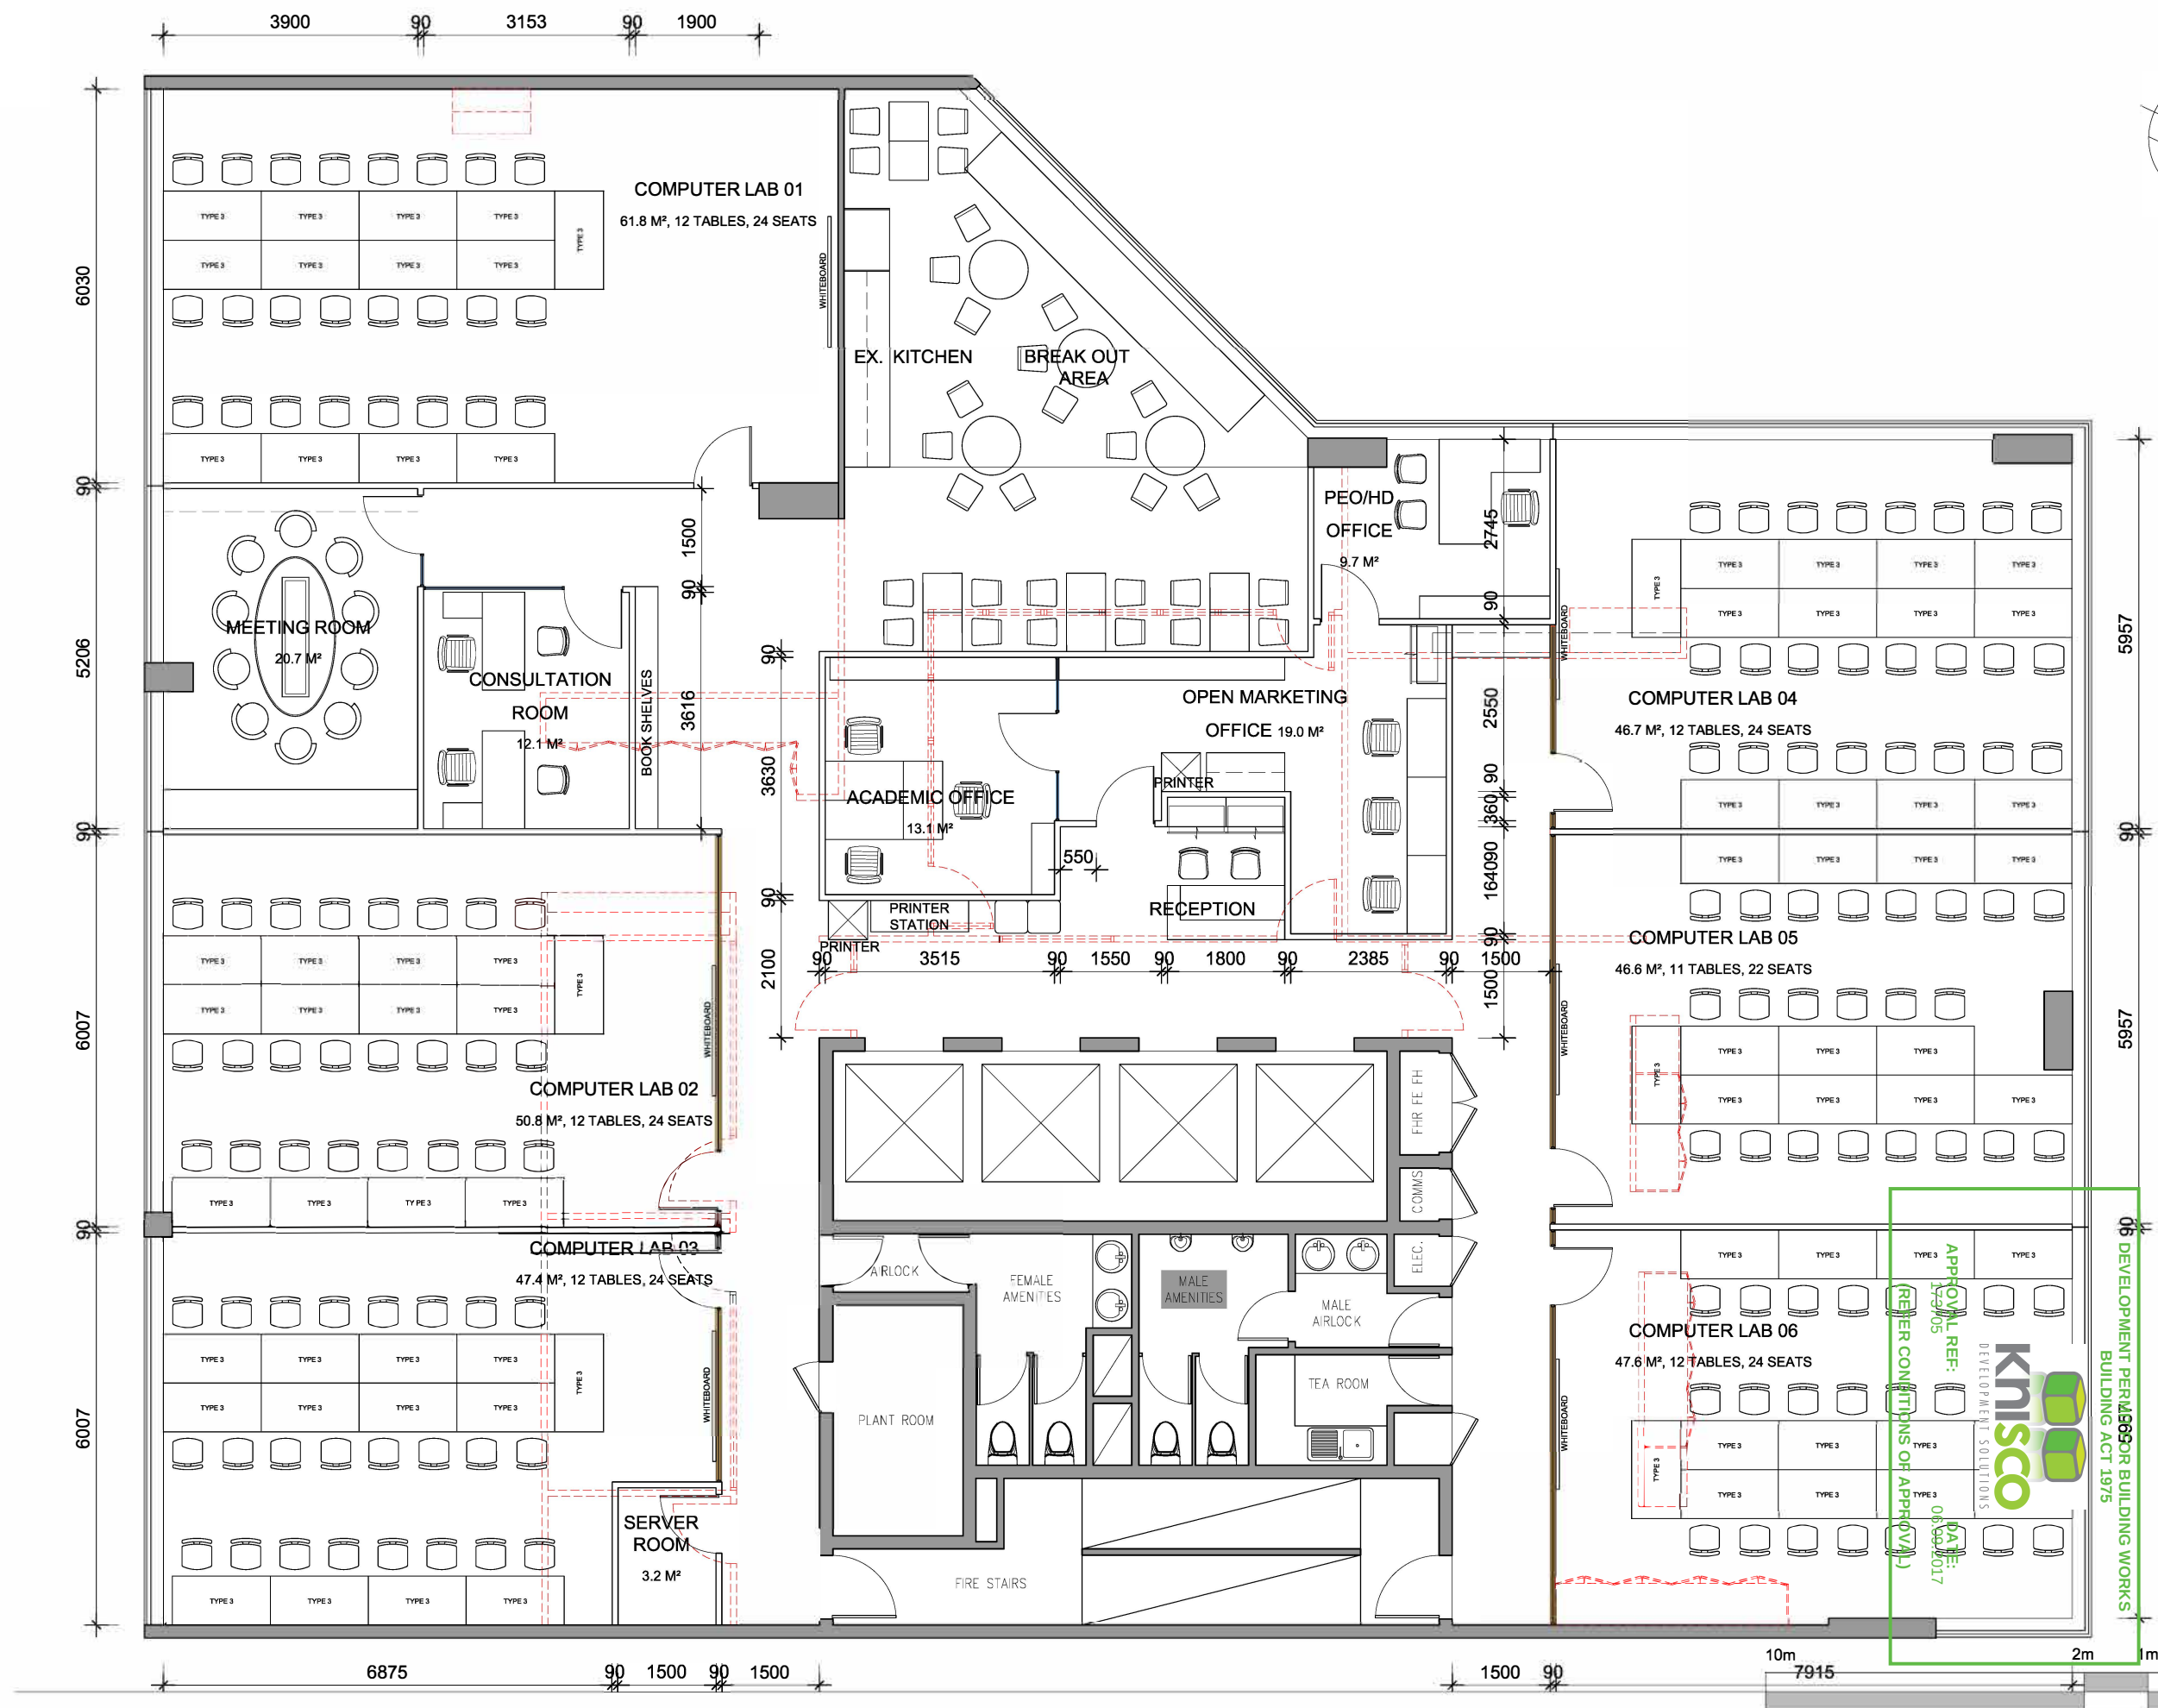

Note:  
DO NOT SCALE FROM THIS DRAWING. FIGURED DIMENSIONS TAKE PRECEDENCE.  
VERIFY ALL DIMENSIONS ON SITE BEFORE CONSTRUCTION OR MANUFACTURE OF ANY ITEM.

- Wall Legend:
- P0 EXISTING WALL, PAINT FINISH
  - P1 EXISTING FULL HEIGHT ALUMINUM FRAMED GLASS WALL
  - P2 EXISTING 90 mm. THK. 900mm. H. PLASTER WALL WITH ALUMINUM FRAMED GLASS WALL ON THE TOP
  - P3 EXISTING MOVABLE WALL PANEL
  - EXISTING WALL TO BE DEMOLISHED
  - P4 NEW 90 mm. THK. FULL HEIGHT WALL WITH 13MM. PLASTERBOARD LINING BOTH SIDE ON STUD. ROCKWOOL INSULATION.
  - P5 NEW FULL HEIGHT ALUMINUM FRAMED GLASS WALL. 6.38 THICK LAMINATED GLASS WITH FROSTED FILM ON TOP
  - P6 NEW 90 mm. THK. 900mm. H. PLASTER WALL WITH ALUMINUM FRAMED GLASS WALL ON THE TOP

- Door Legend:
- ND NEW SOLID CORE DOOR
  - ND NEW GLASS DOOR

Additional Specifications:  
- NOTES

Amendment:

| ISSUE                         | DATE       |
|-------------------------------|------------|
| ISSUE A - FOR CLIENT APPROVAL | 12.03.2017 |
| ISSUE B - FOR CLIENT APPROVAL | 25.03.2017 |
| ISSUE C - FOR CDC APPLICATION | 20.05.2017 |
| ISSUE D - FOR CDC APPLICATION | 13.06.2017 |

DRAWING TITLE  
FURNITURE LAYOUT PLAN

DATE: 12 MAR 2017  
DRAWN BY: LH  
SCALE: A3 @ 1:100  
DRAWING NO.: 1702-CDC-L4-P01  
ISSUE: D