


EXISTING SECTION A-A

SCALE 1:50

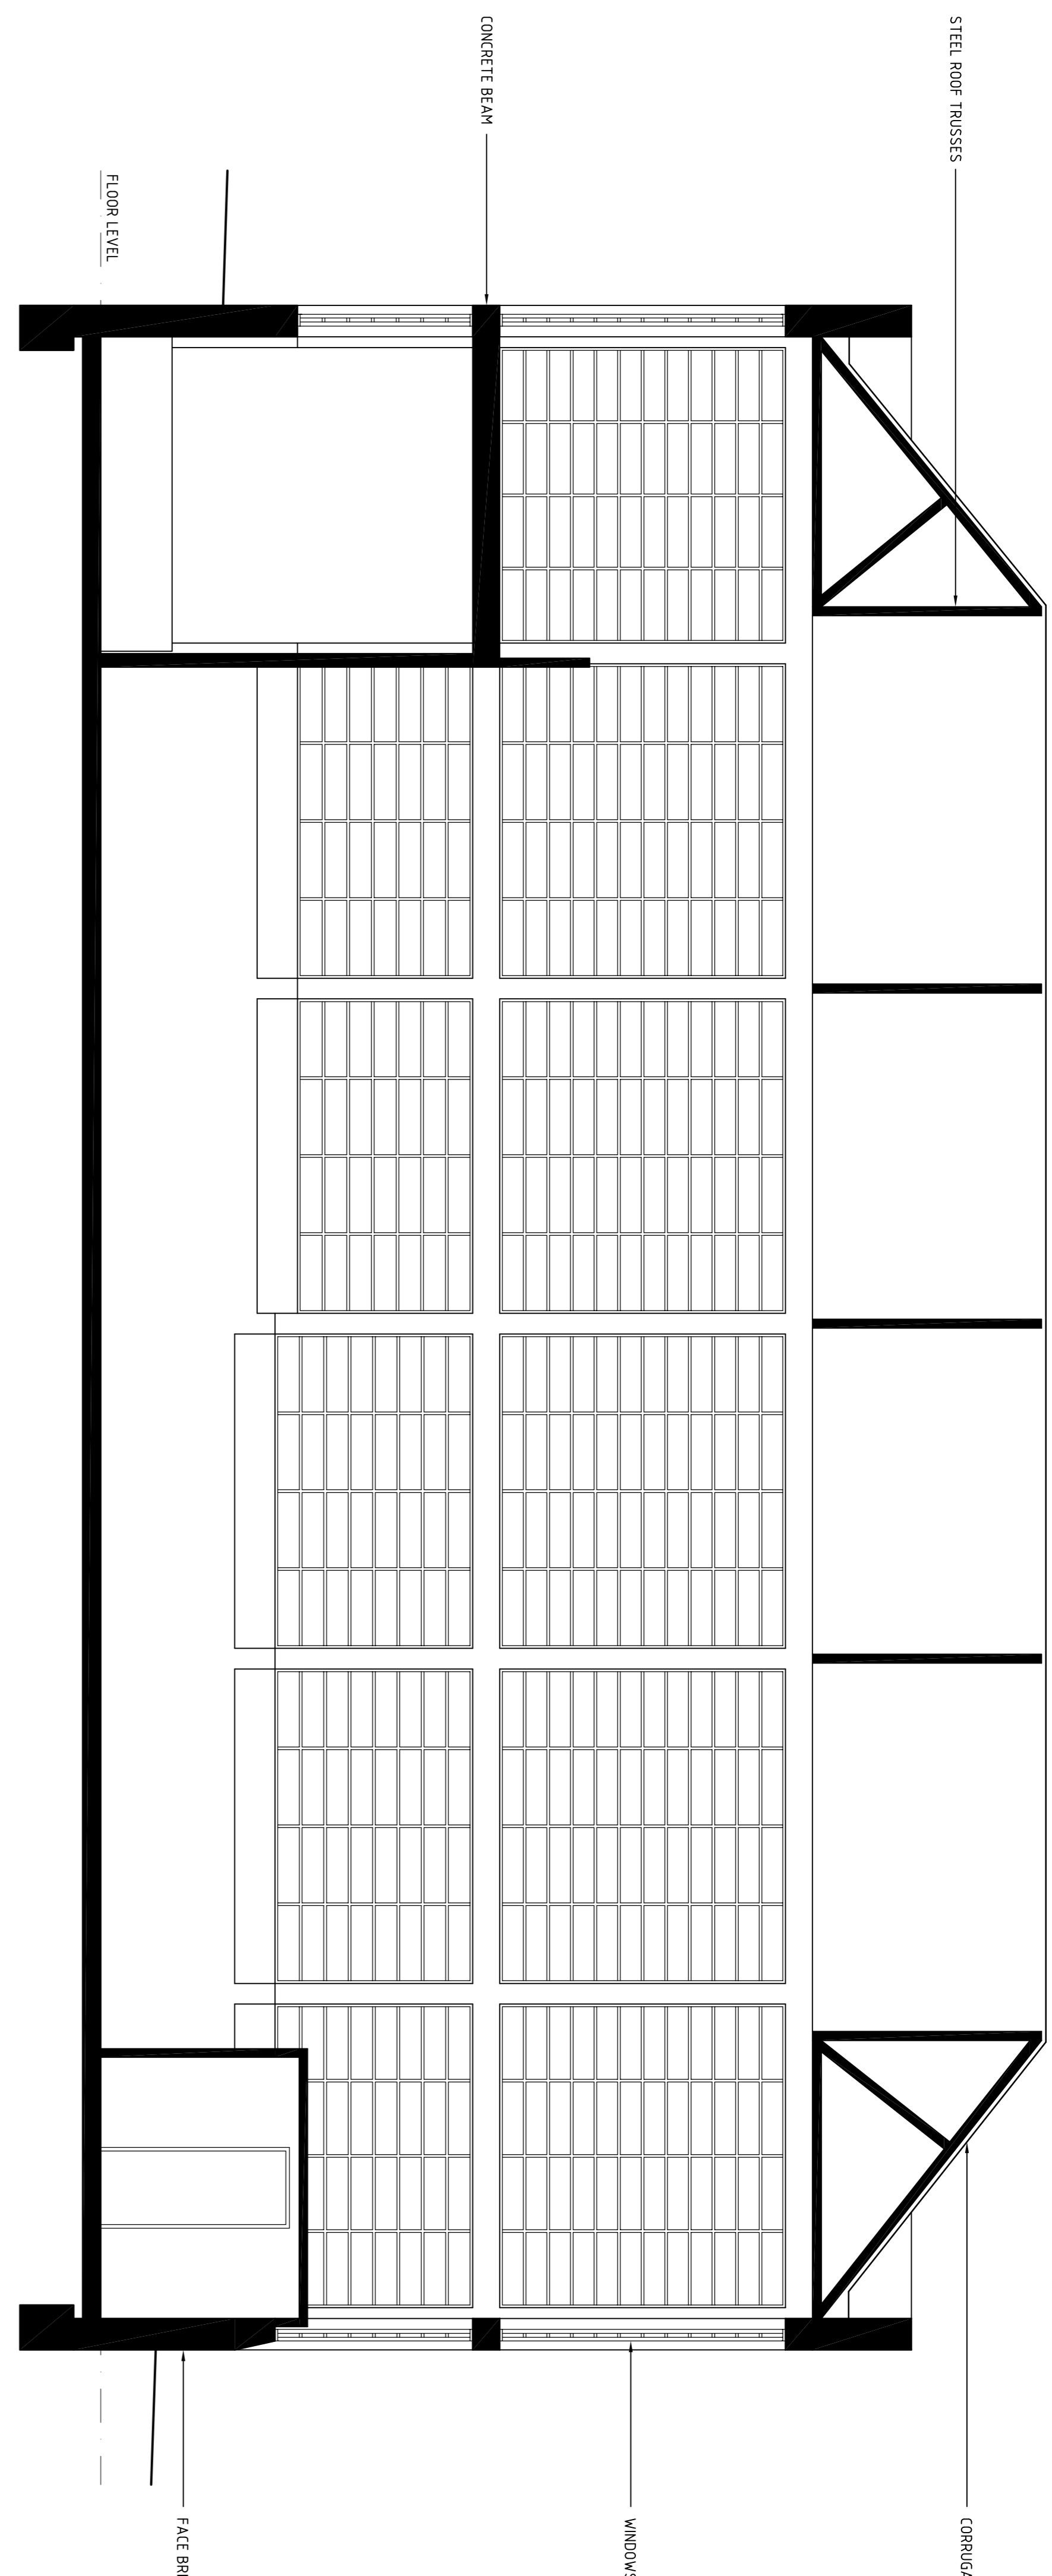

EXISTING SECTION B-B

SCALE 1:50

DRAWN BY	S.H
CHECKED	
SCALE	1:50
FILE NO.	1020
DATE	JULY 2010
NO. OF SHEETS	4 of 4
DRAWN NO.	Ex44

PROJECT:
EXISTING CONDITIONS
82 - 86 CLARKE STREET
SOUTH MELBOURNE
SECTION A-A & B-B

P.O. BOX 234
RICHMOND 3121 VIC. AUST
TELEPHONE: 03 9428 8669
FACSIMILE: 03 9428 8638

Steven Katsis
architect