


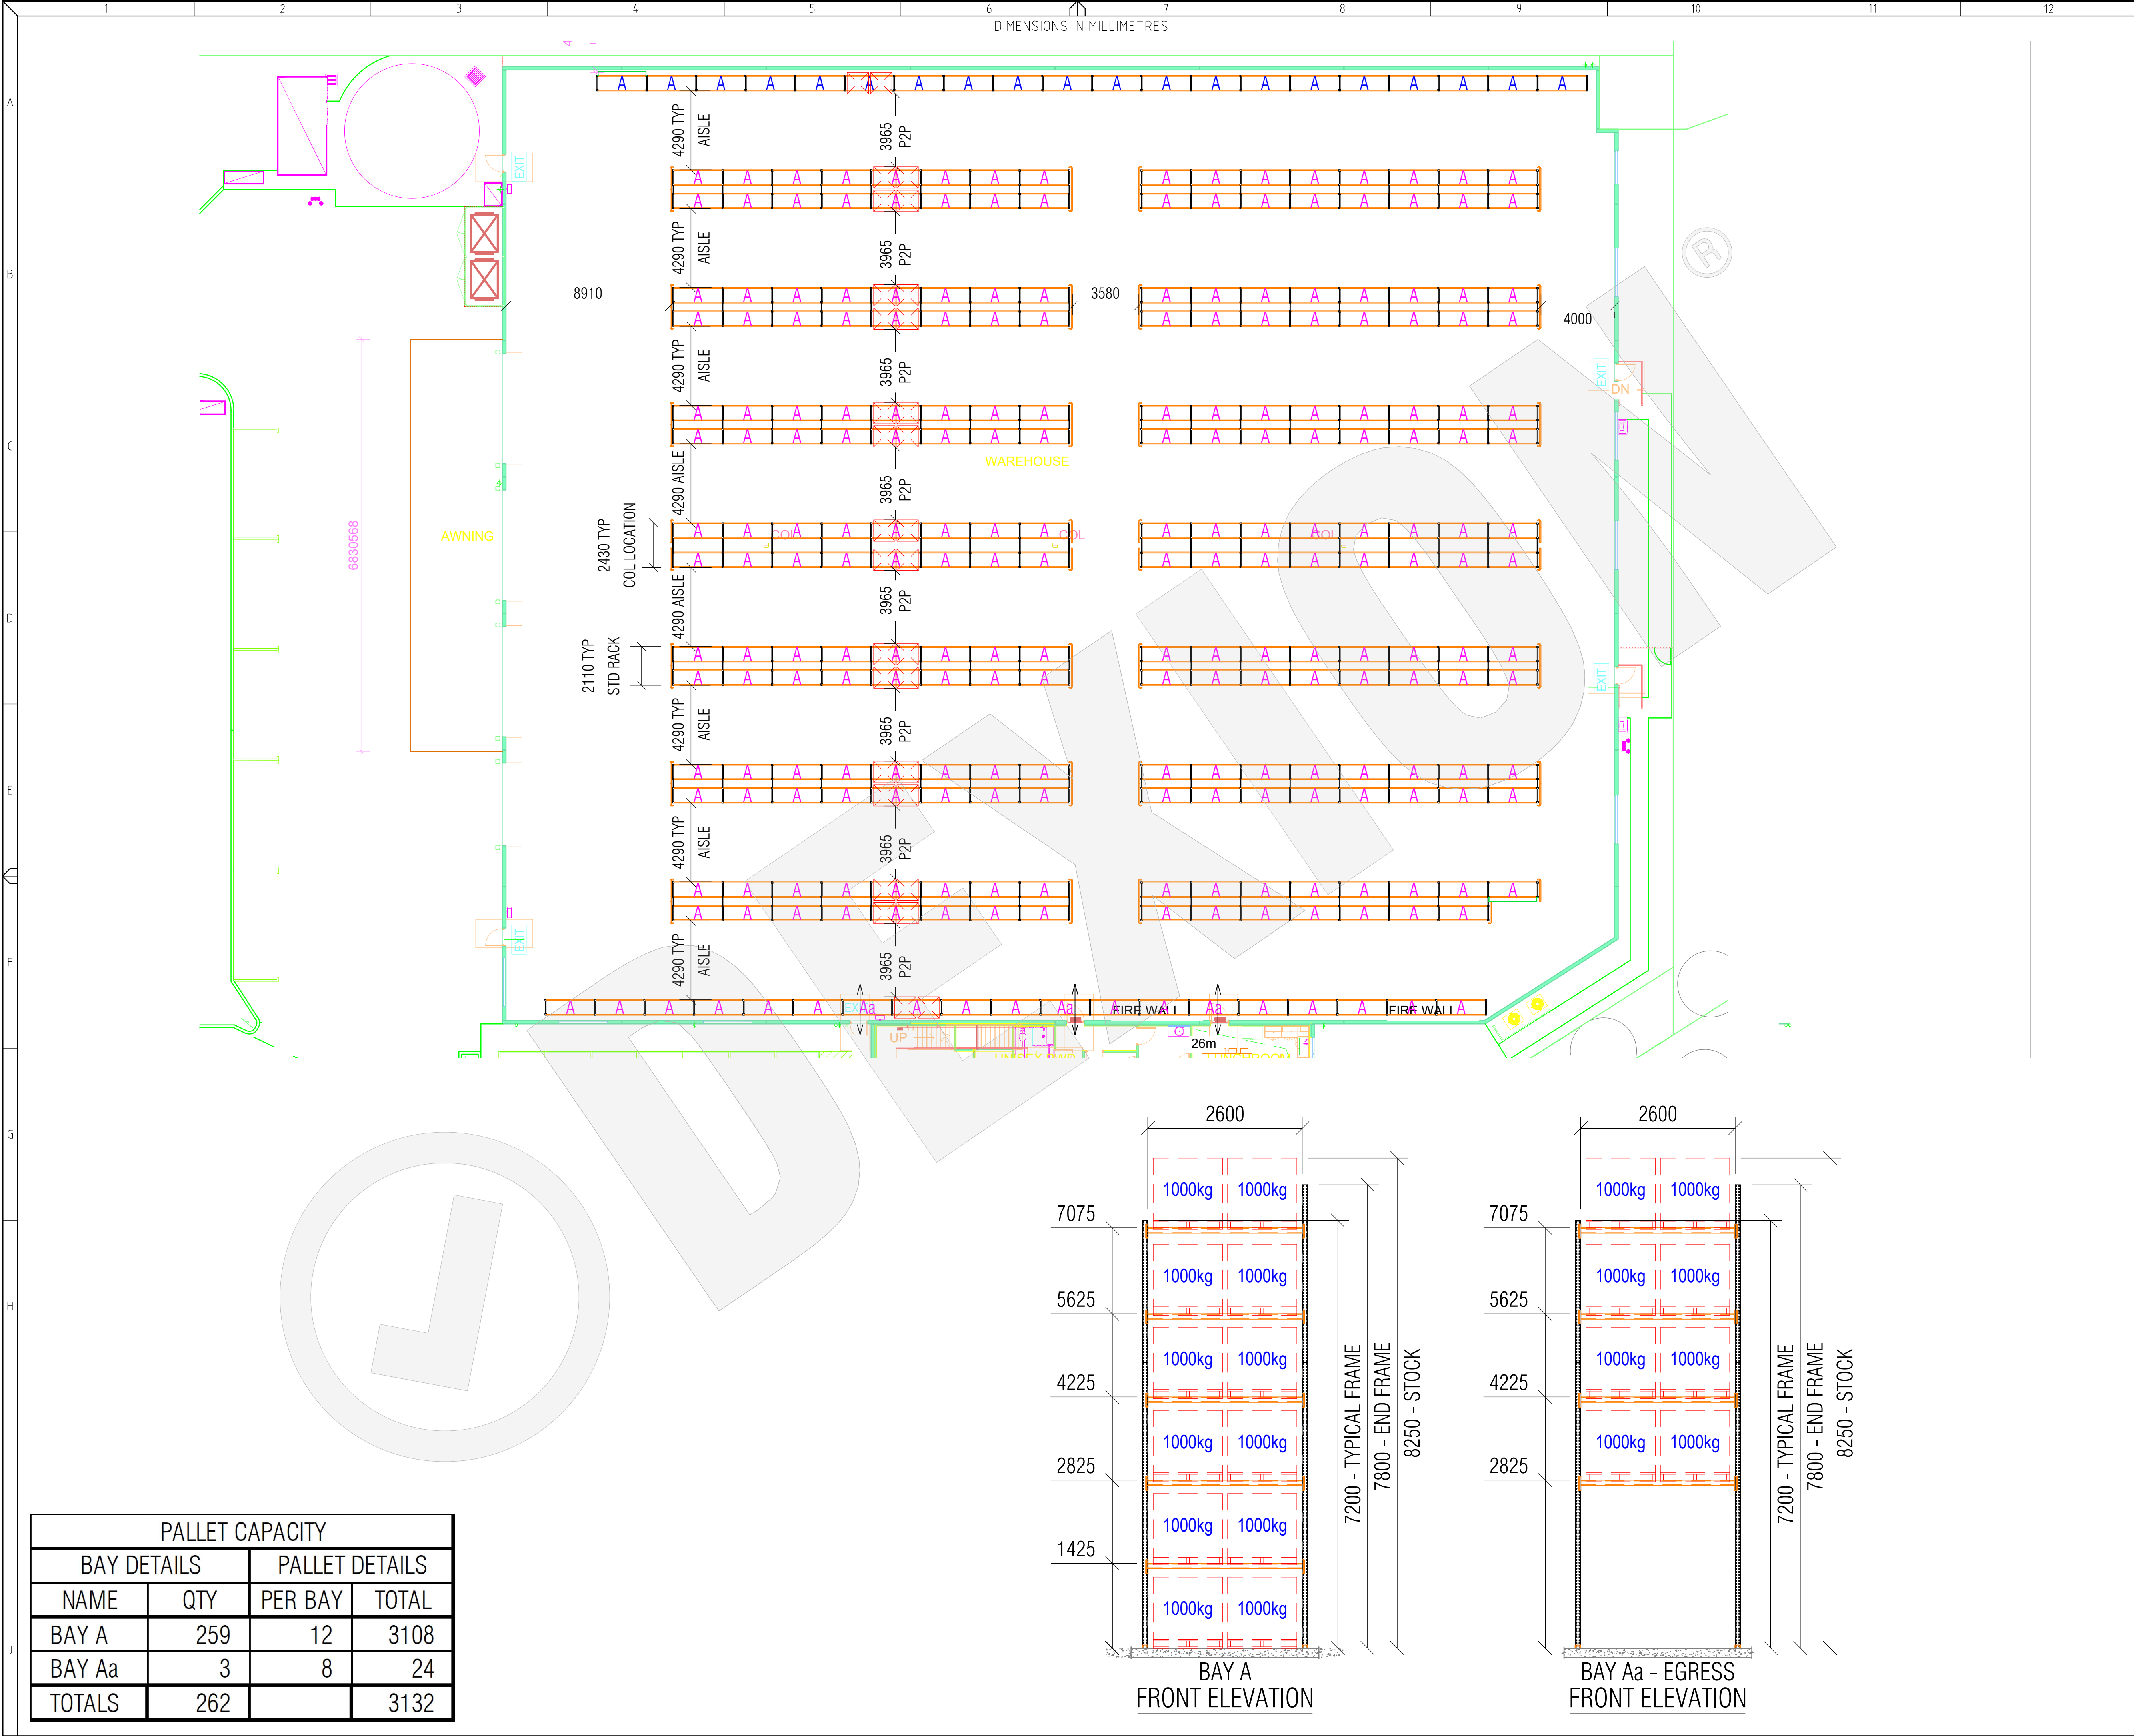



Smarter thinking.

373 BRADMAN STREET
ACACIA RIDGE, QLD, 4110
PH: 07 3711 7288

CLIENT: OFF MARKET GROUP
SITE ADDRESS: WARNER ROAD
BUNDAMBA QLD
TITLE: RACK LAYOUT
SELECTIVE CONCEPT

ORIGINATOR: D. CRAIG

DRAWN: D. HOWLETT


SEISMIC DETAILS
SUB SOIL CLASS: TBC
HAZARD FACTOR: 0.08
PROBABILITY FACTOR: 1:250

FLOOR FIXING DETAILS
FIXING TYPE: N/A
EMBEDMENT: N/A
QUANTITY: N/A

OUTDOOR RACK DETAILS
IMPORTANCE LEVEL: N/A
RACK POSITION: N/A
WIND REGION: N/A

LOAD FACTORS
 Ψ A - AVERAGE FACTOR: N/A
 Ψ M - RIGID MASS FACTOR: N/A

CLIENT LOGO:

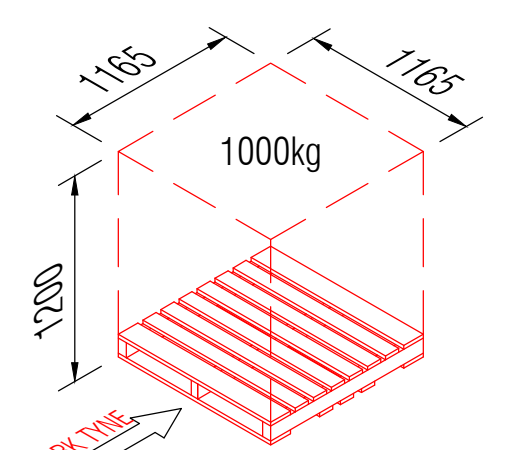

PALLET DETAILS
ISOMETRIC DRAWING
n.t.s.

CONCEPT

DATE: 29/08/2025

SCALE: NTS	SHEET SIZE A1
PROJECT: 9710	

DRAWING No: 13965-52925-01

REV	AMENDMENT DATE	DRAWN	CHECKED

DO NOT SCALE

COPYRIGHT RESERVED ©

THIS DRAWING REMAINS THE PROPERTY OF DEXION ACACIA RIDGE. IT MUST NOT BE COPIED WITHOUT PRIOR WRITTEN CONSENT AND MUST BE RETURNED ON REQUEST. THE INFORMATION SHOWN ON IT IS TO BE REGARDED AS CONFIDENTIAL AND MUST NOT BE DISCLOSED TO ANY THIRD PARTY.

PALLET CAPACITY			
BAY DETAILS		PALLET DETAILS	
NAME	QTY	PER BAY	TOTAL
BAY A	259	12	3108
BAY Aa	3	8	24
TOTALS	262		3132

