
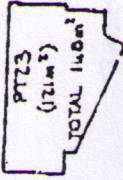


WARNING: CREASING OR FOLDING WILL LEAD TO REJECTION

Sheet No. 2 of 3 Sheets

STRATA PLAN 30518

OFFICE USE ONLY

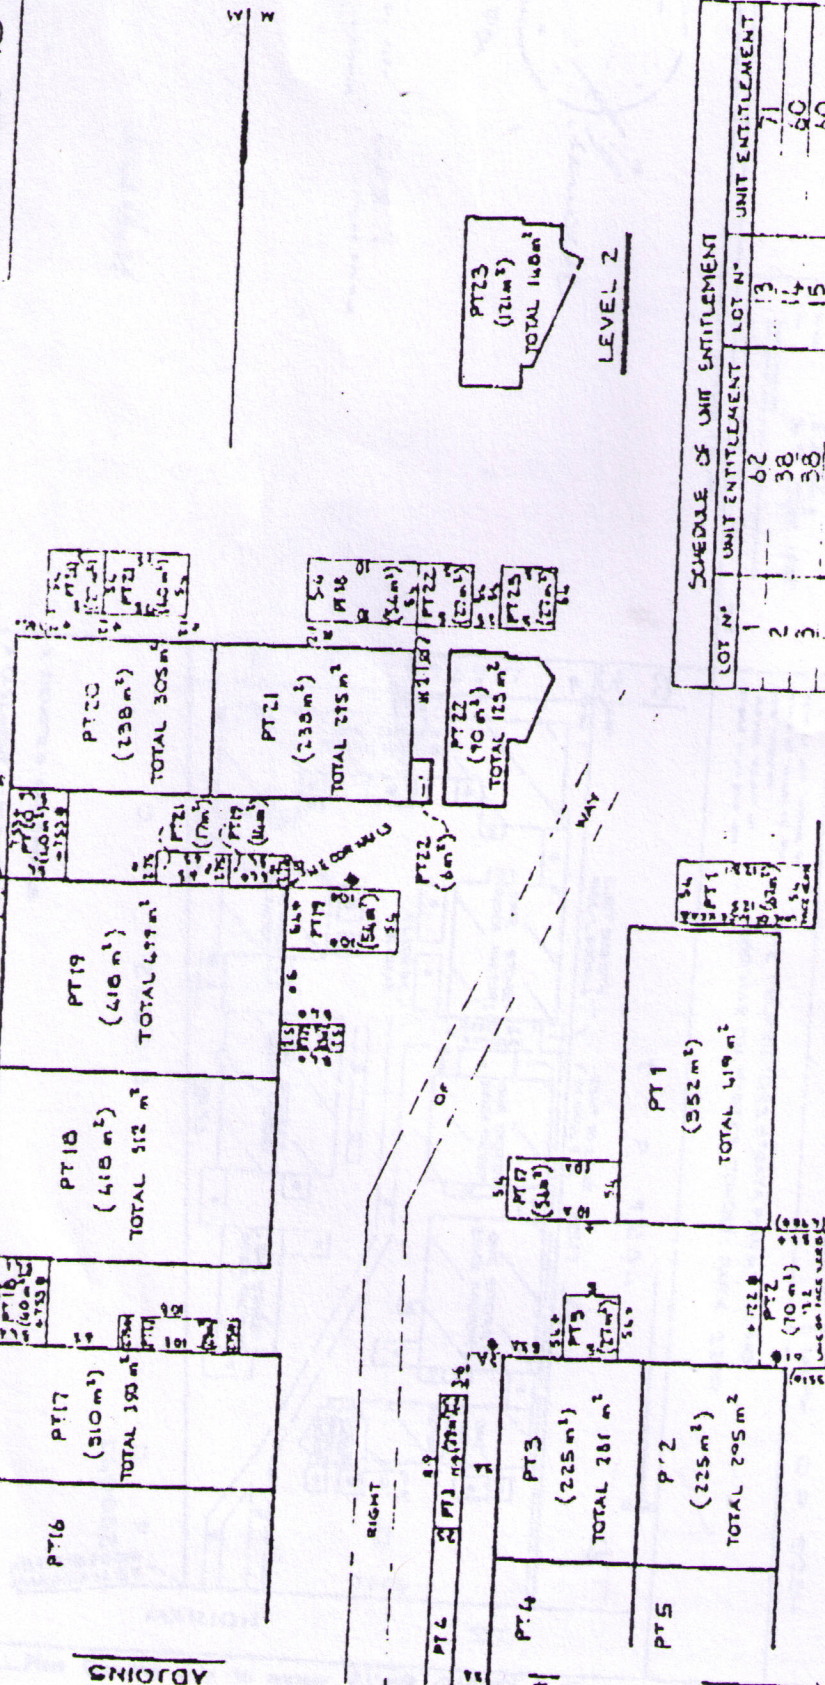

LEVEL 2

LEVEL 1 & CAR SPACES

AREAS ARE APPROXIMATE
 CAR SPACES ENTIRE TO A HEIGHT 1.15 ABOVE THE UPPER
 SURFACE OF THEIR RESPECTIVE LEVEL FLOORS
 * DIMENSIONS COMMON TO ADJACENT
 3 FROM WEST FACE OF WALL
 4 EAST
 5 NORTH
 6 SOUTH

SCHEDULE OF UNIT ENTITLEMENT			
LOT N°	UNIT ENTITLEMENT	LOT N°	UNIT ENTITLEMENT
1	62	13	71
2	38	14	60
3	38	15	60
4	38	16	52
5	38	17	52
6	35	18	72
7	35	19	72
8	71	20	50
9	22	21	50
10	22	22	50
11	22	23	50
12	22	AGGREGATE	1000

Reduction Ratio 1:100 Lengths are in metres

R.A. Jolly

15/11/2017

ADJOINING

SHEET