


| LEASE       | DEALING NO. |
|-------------|-------------|
| Shop 1A     |             |
| Shop 1B     |             |
| Shop 1C     |             |
| Shop 3      |             |
| Shop 4A     |             |
| Shop 4B     |             |
| Shop 4C     |             |
| Shops 5 & 6 |             |
| Shop 6B     |             |
| Shop 7      |             |
| Shop 8      |             |
| Shop 9      |             |
| C1 (Coles)  |             |

TITLE REF: 50987531  
 SCALE: 1:1250 @ A4  
 I DAVID McCULLOCH, CADASTRAL SURVEYOR,  
 CERTIFY THAT THE DETAILS SHOWN ON THIS  
 SKETCH PLAN ARE CORRECT:  
  
 DATE: 09/01/2018

**MASTER SKETCH**  
 OF LEASES OVER PARTS OF THE  
 GROUND FLOOR OF A BUILDING  
 SITUATED ON LOT 1 ON SP263819  
 LOCALITY: NAMBOUR  
 LOCAL GOVERNMENT: SUNSHINE COAST

ph. 07 3399 3305  
 www.realserve.com.au  
 Building Measurement Specialist  
 Consulting Land Surveyors  
 3D Laser Scanning  
**REALSERVE**  
 Start confident. Australia | New Zealand  
 REF: 65997CH  
 REV: -

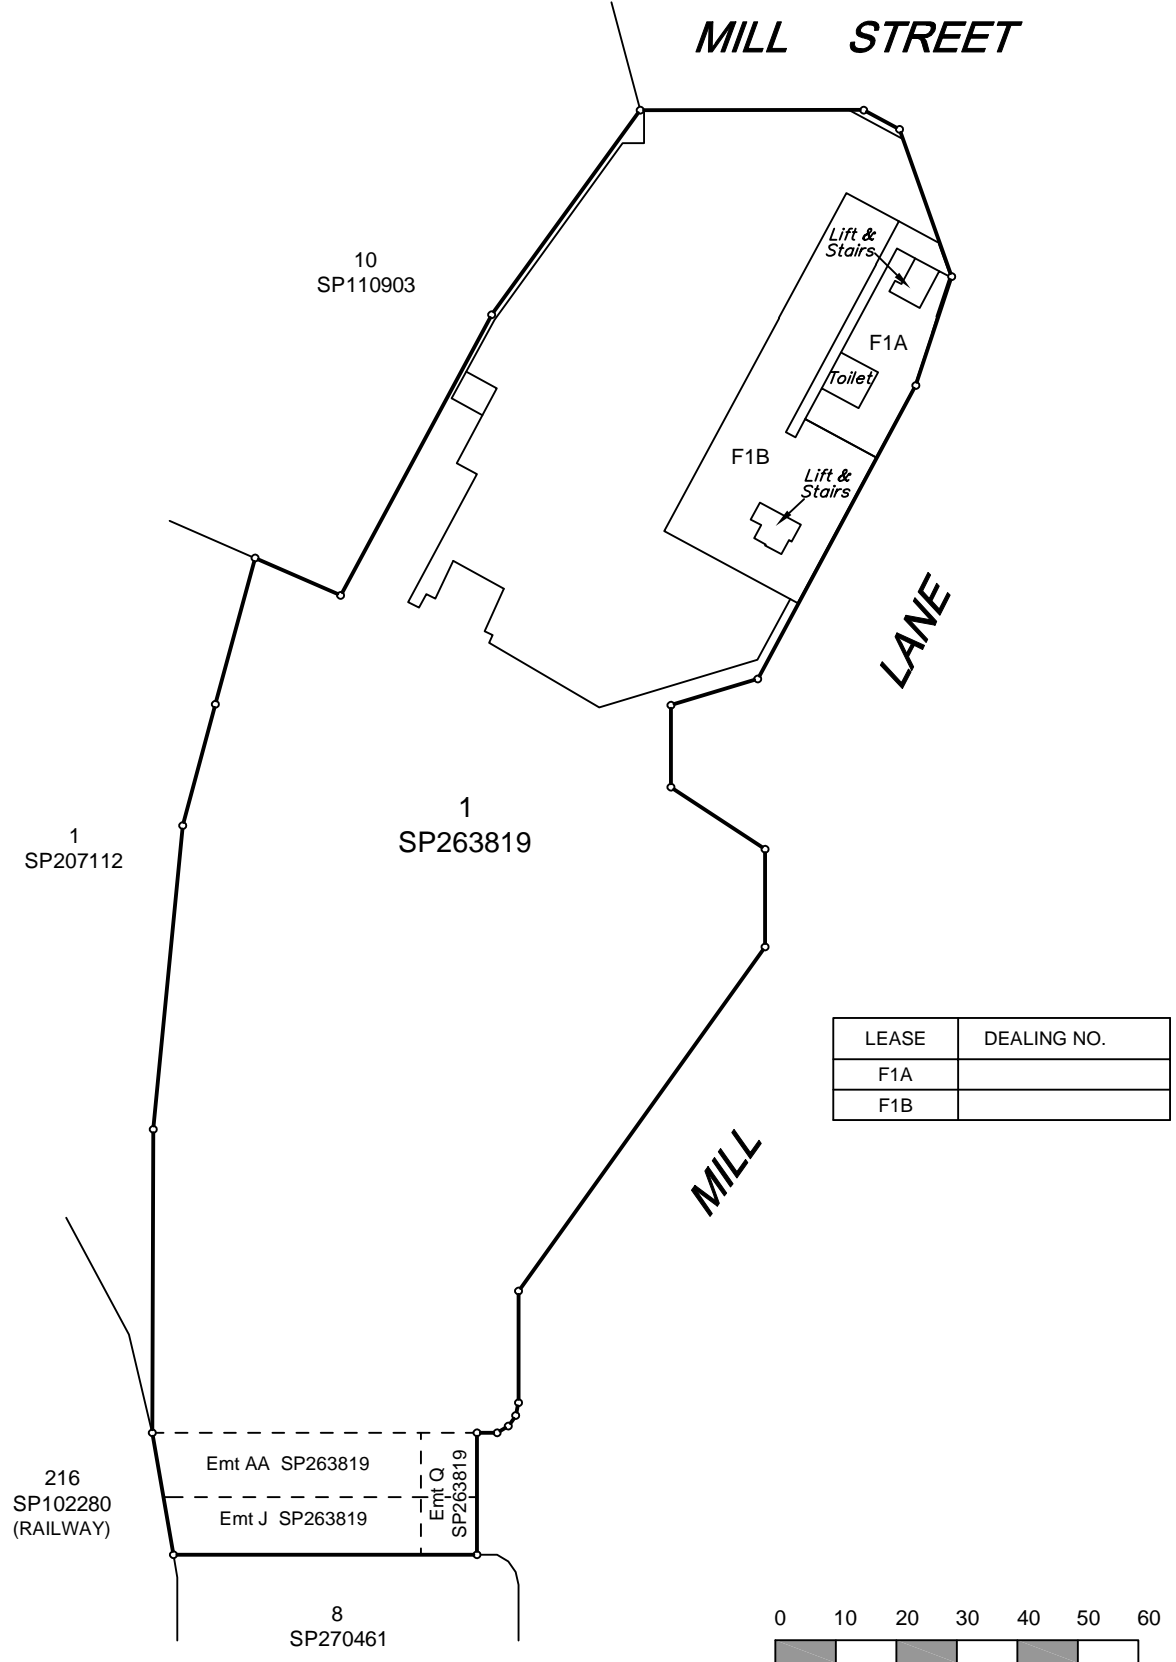

TITLE REF: 50987531

SCALE: 1:1250 @ A4

I DAVID McCULLOCH, CADASTRAL SURVEYOR, CERTIFY THAT THE DETAILS SHOWN ON THIS SKETCH PLAN ARE CORRECT:

DATE: 09/01/2018

### MASTER SKETCH

OF LEASES OVER PARTS OF THE FIRST FLOOR OF A BUILDING SITUATED ON LOT 1 ON SP263819

LOCALITY: NAMBOUR  
LOCAL GOVERNMENT: SUNSHINE COAST

ph. 07 3399 3305  
www.realserve.com.au

Building Measurement Specialist  
Consulting Land Surveyors  
3D Laser Scanning

**REALSERVE**

Start confident.

Australia | New Zealand

REF: 65997CH

REV: -