




ELEVE  
LEVEL  
EVELE  
VELEV




SITE/ROOF PLAN  
1:250



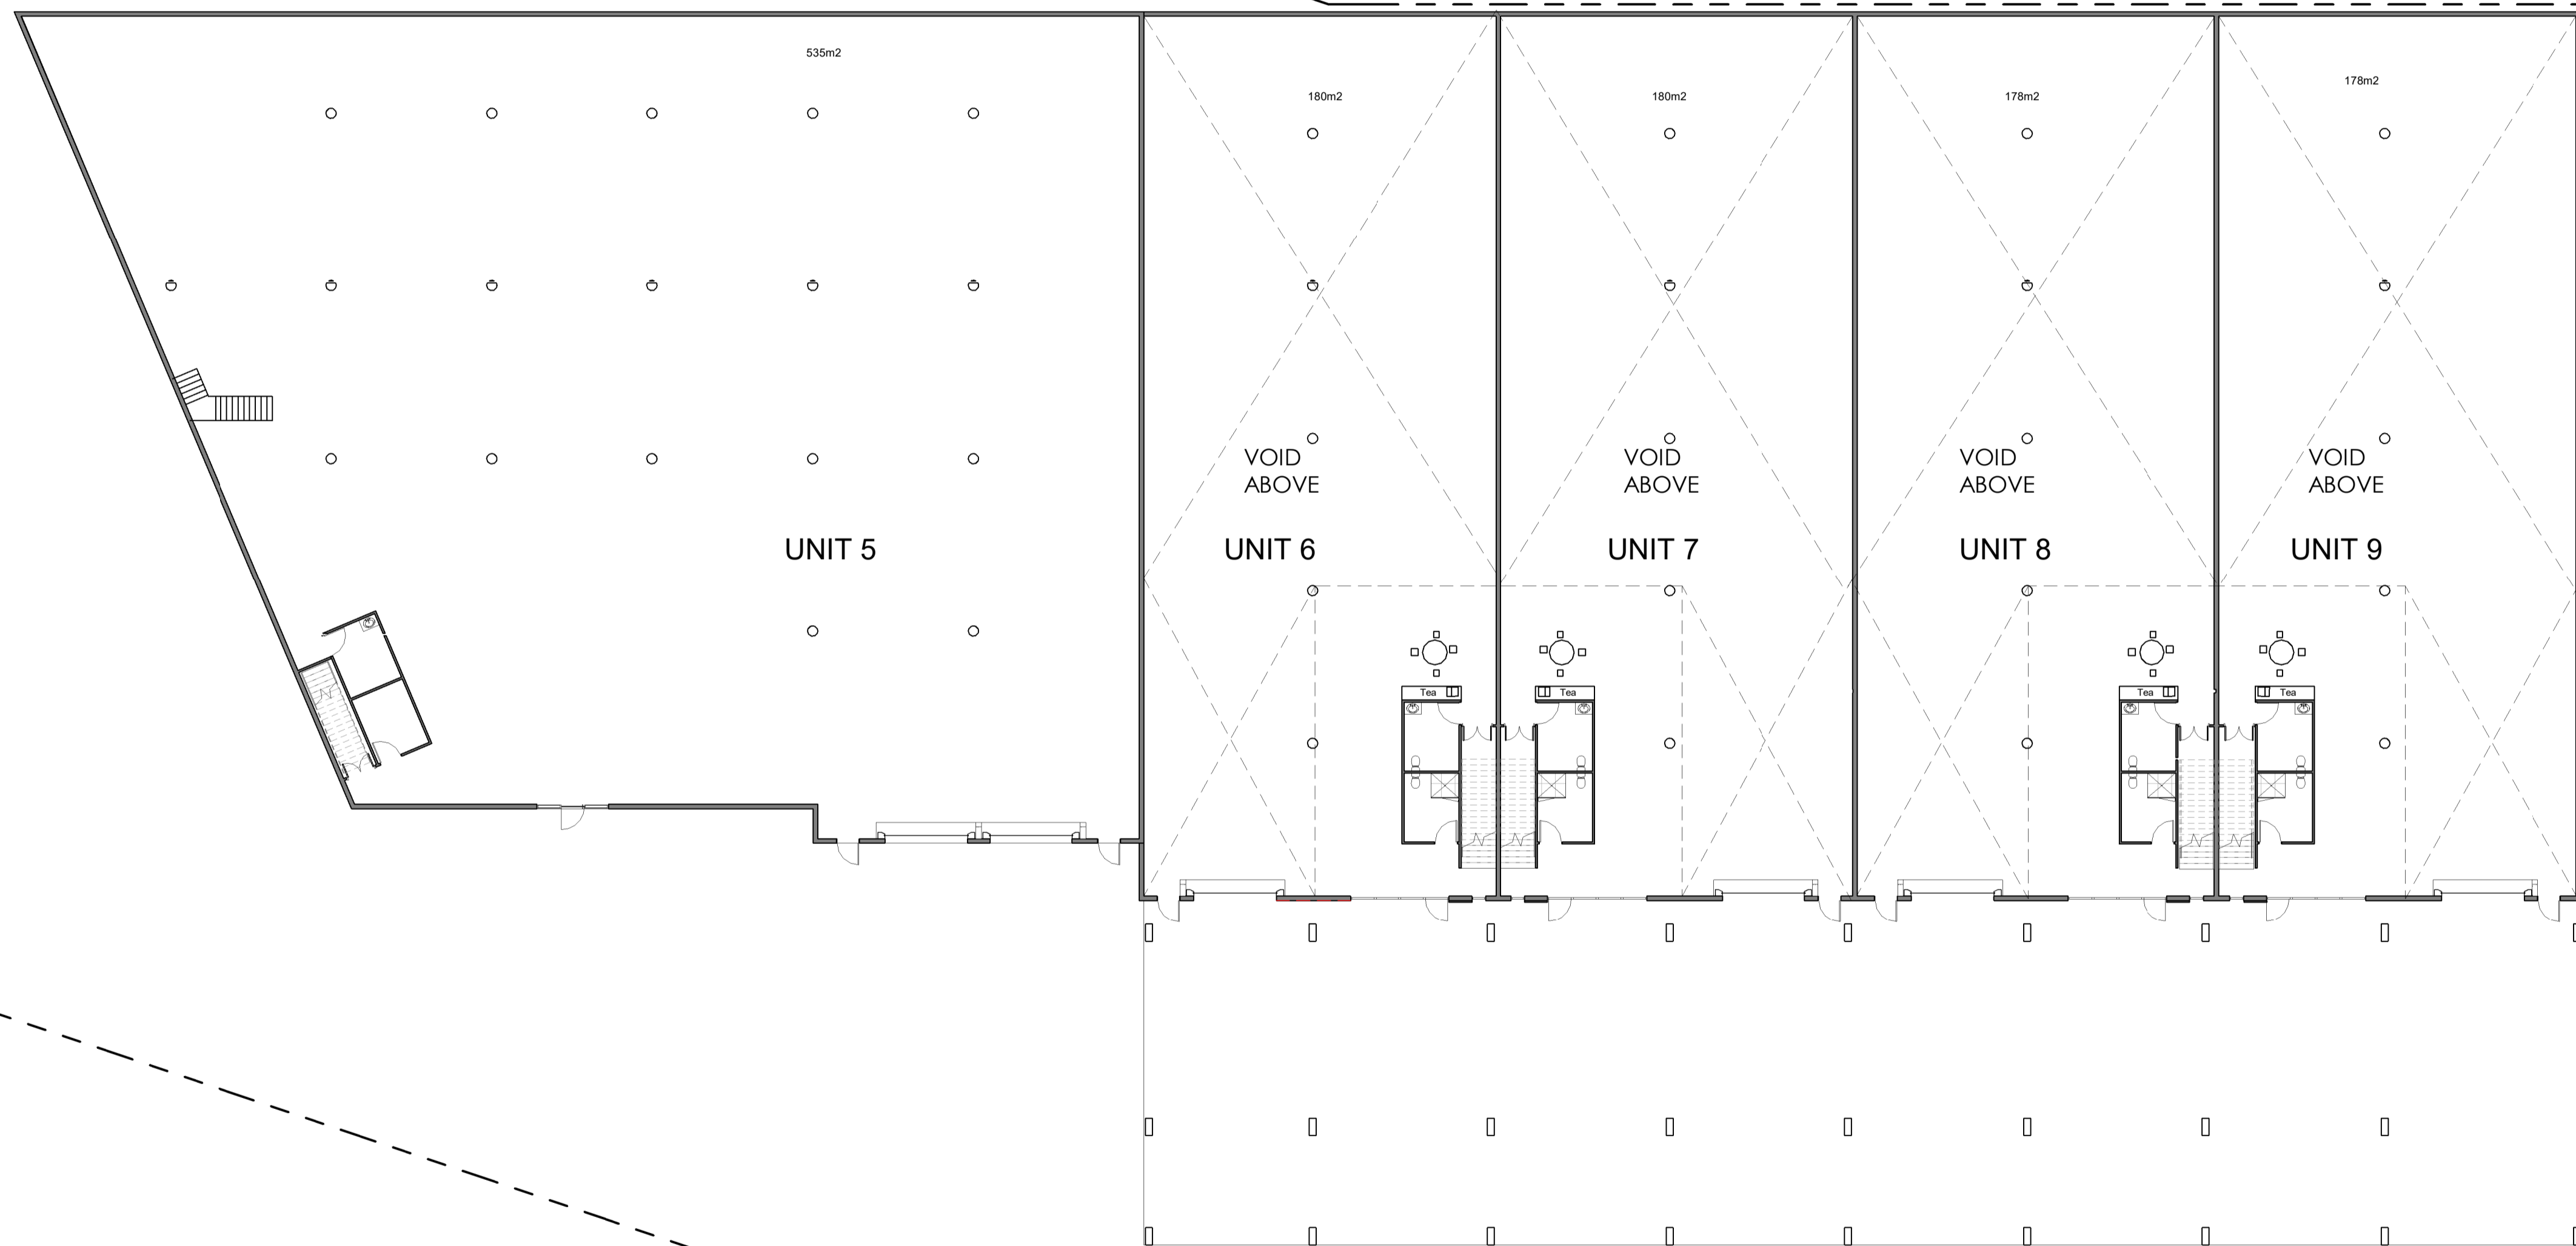

LOWER GROUND FLOOR PLAN  
1:200




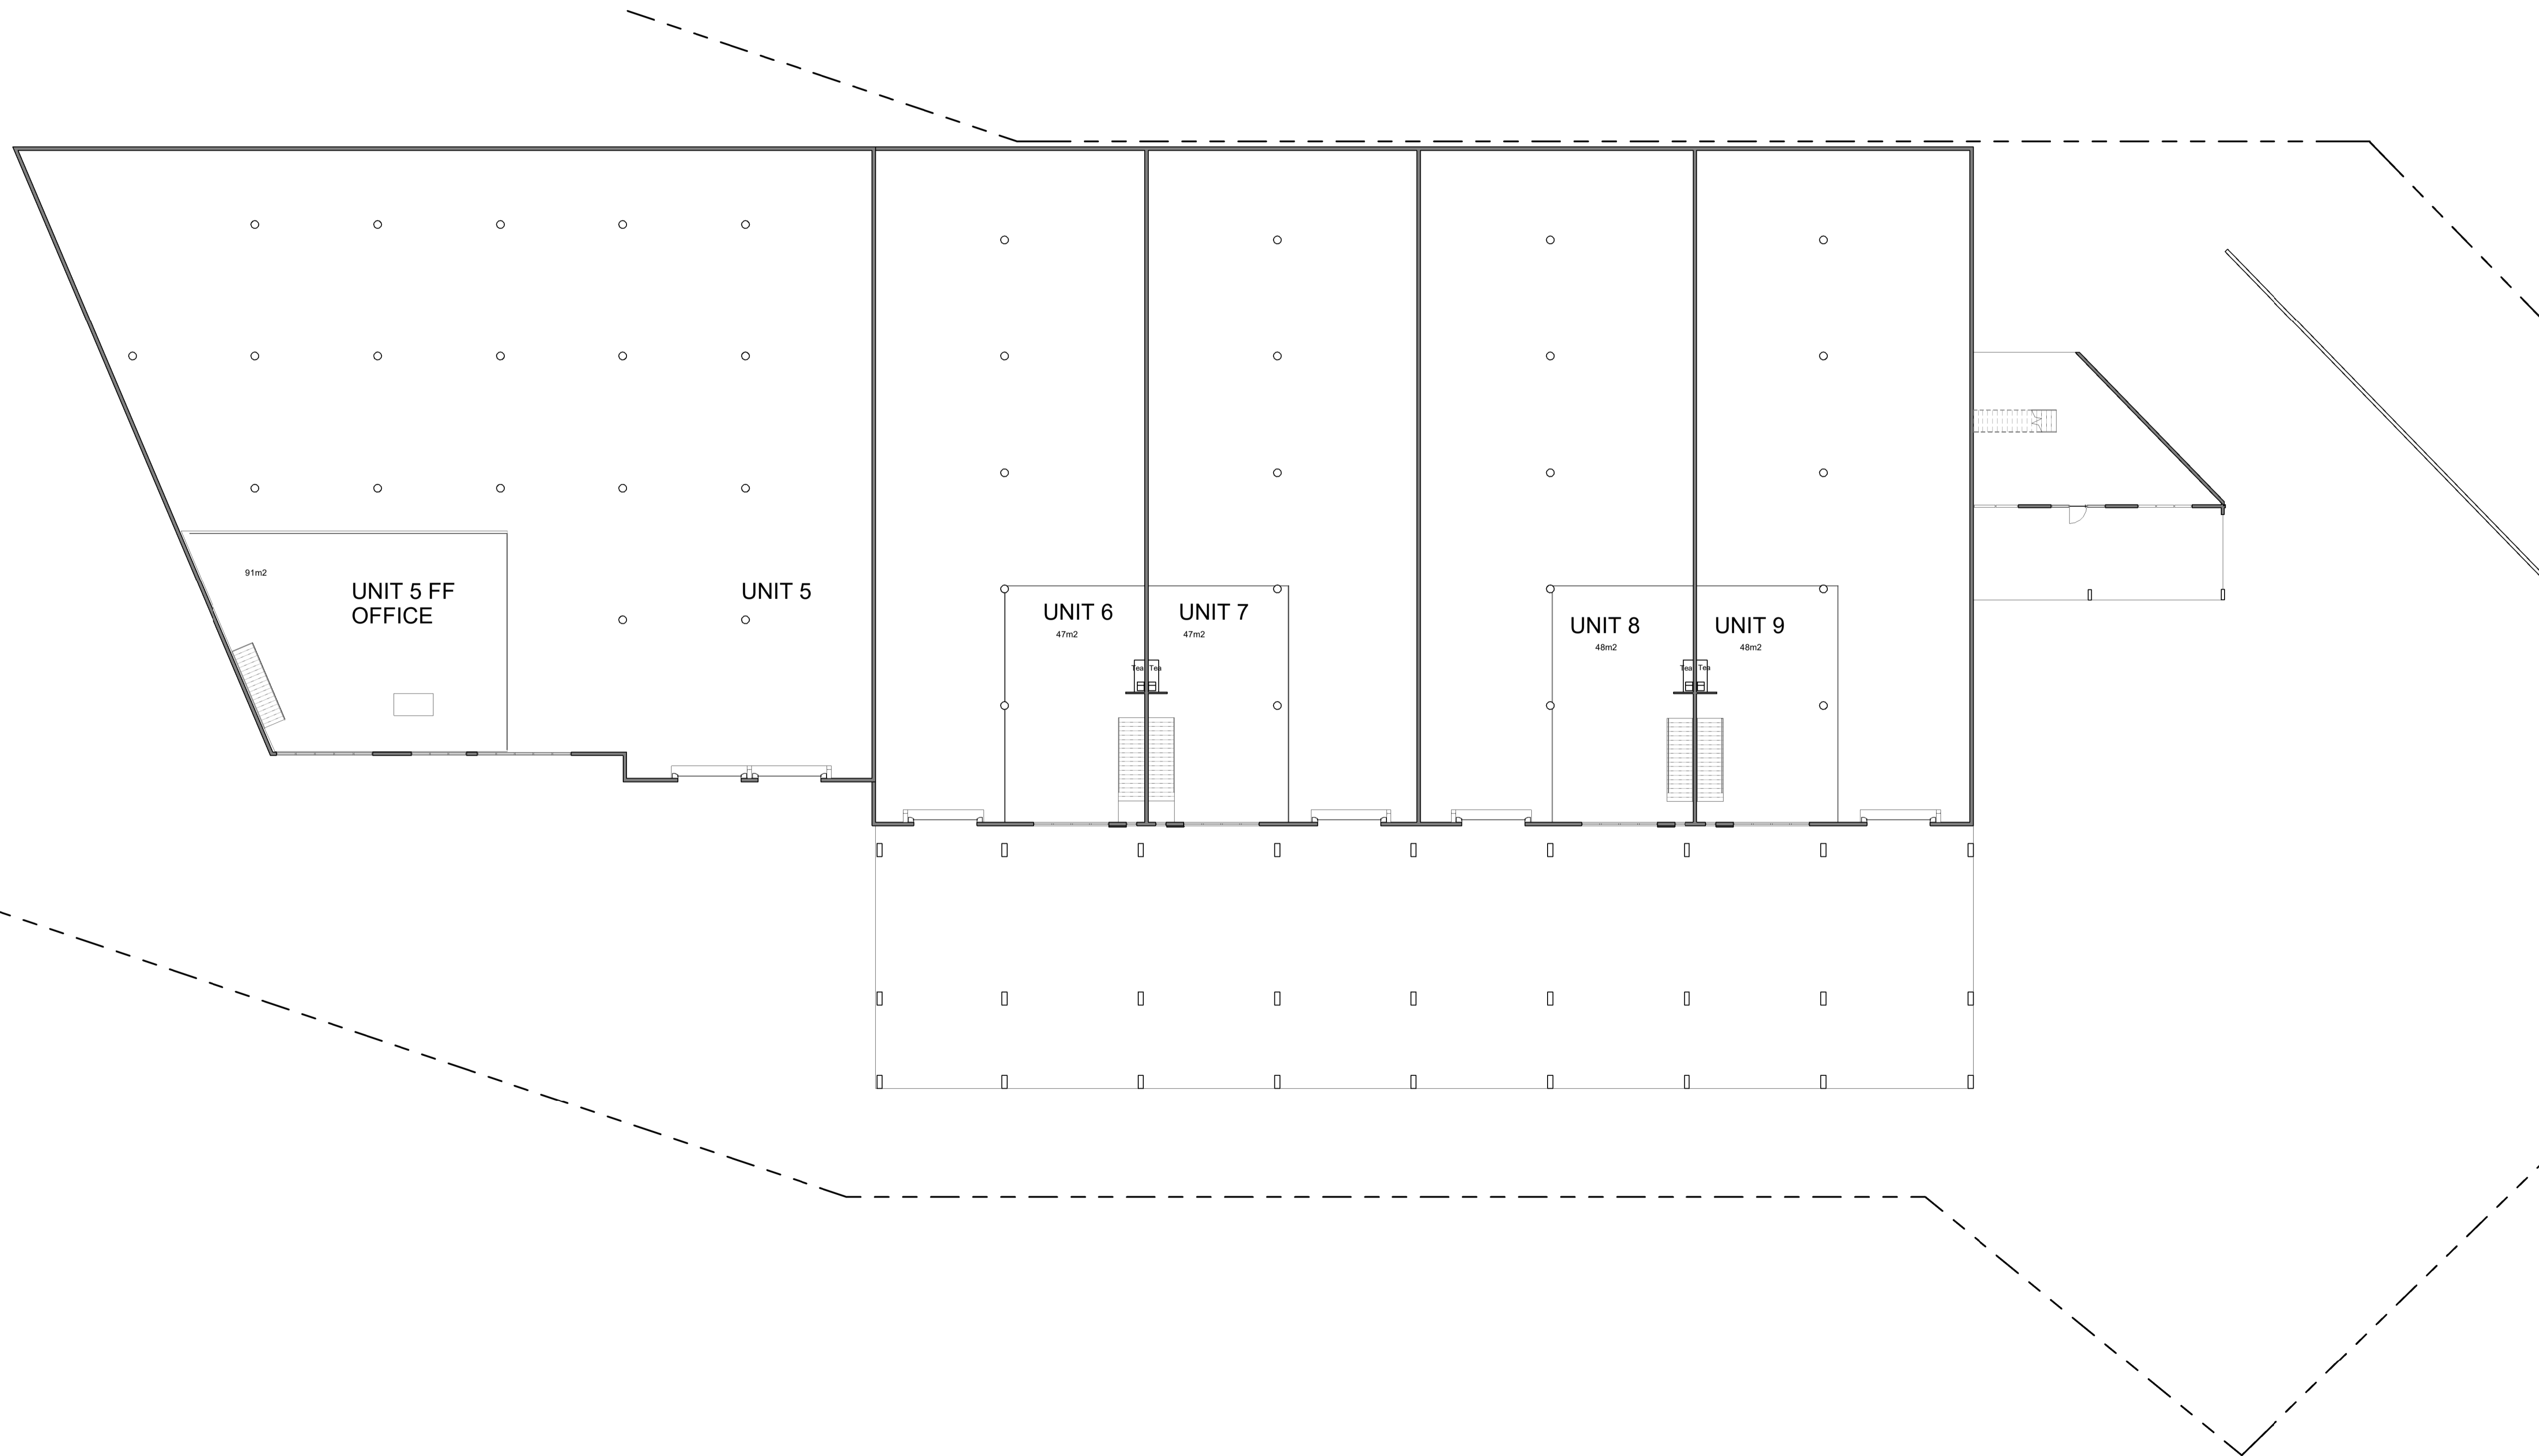

LOWER GROUND MEZZANINE PLAN

1:200




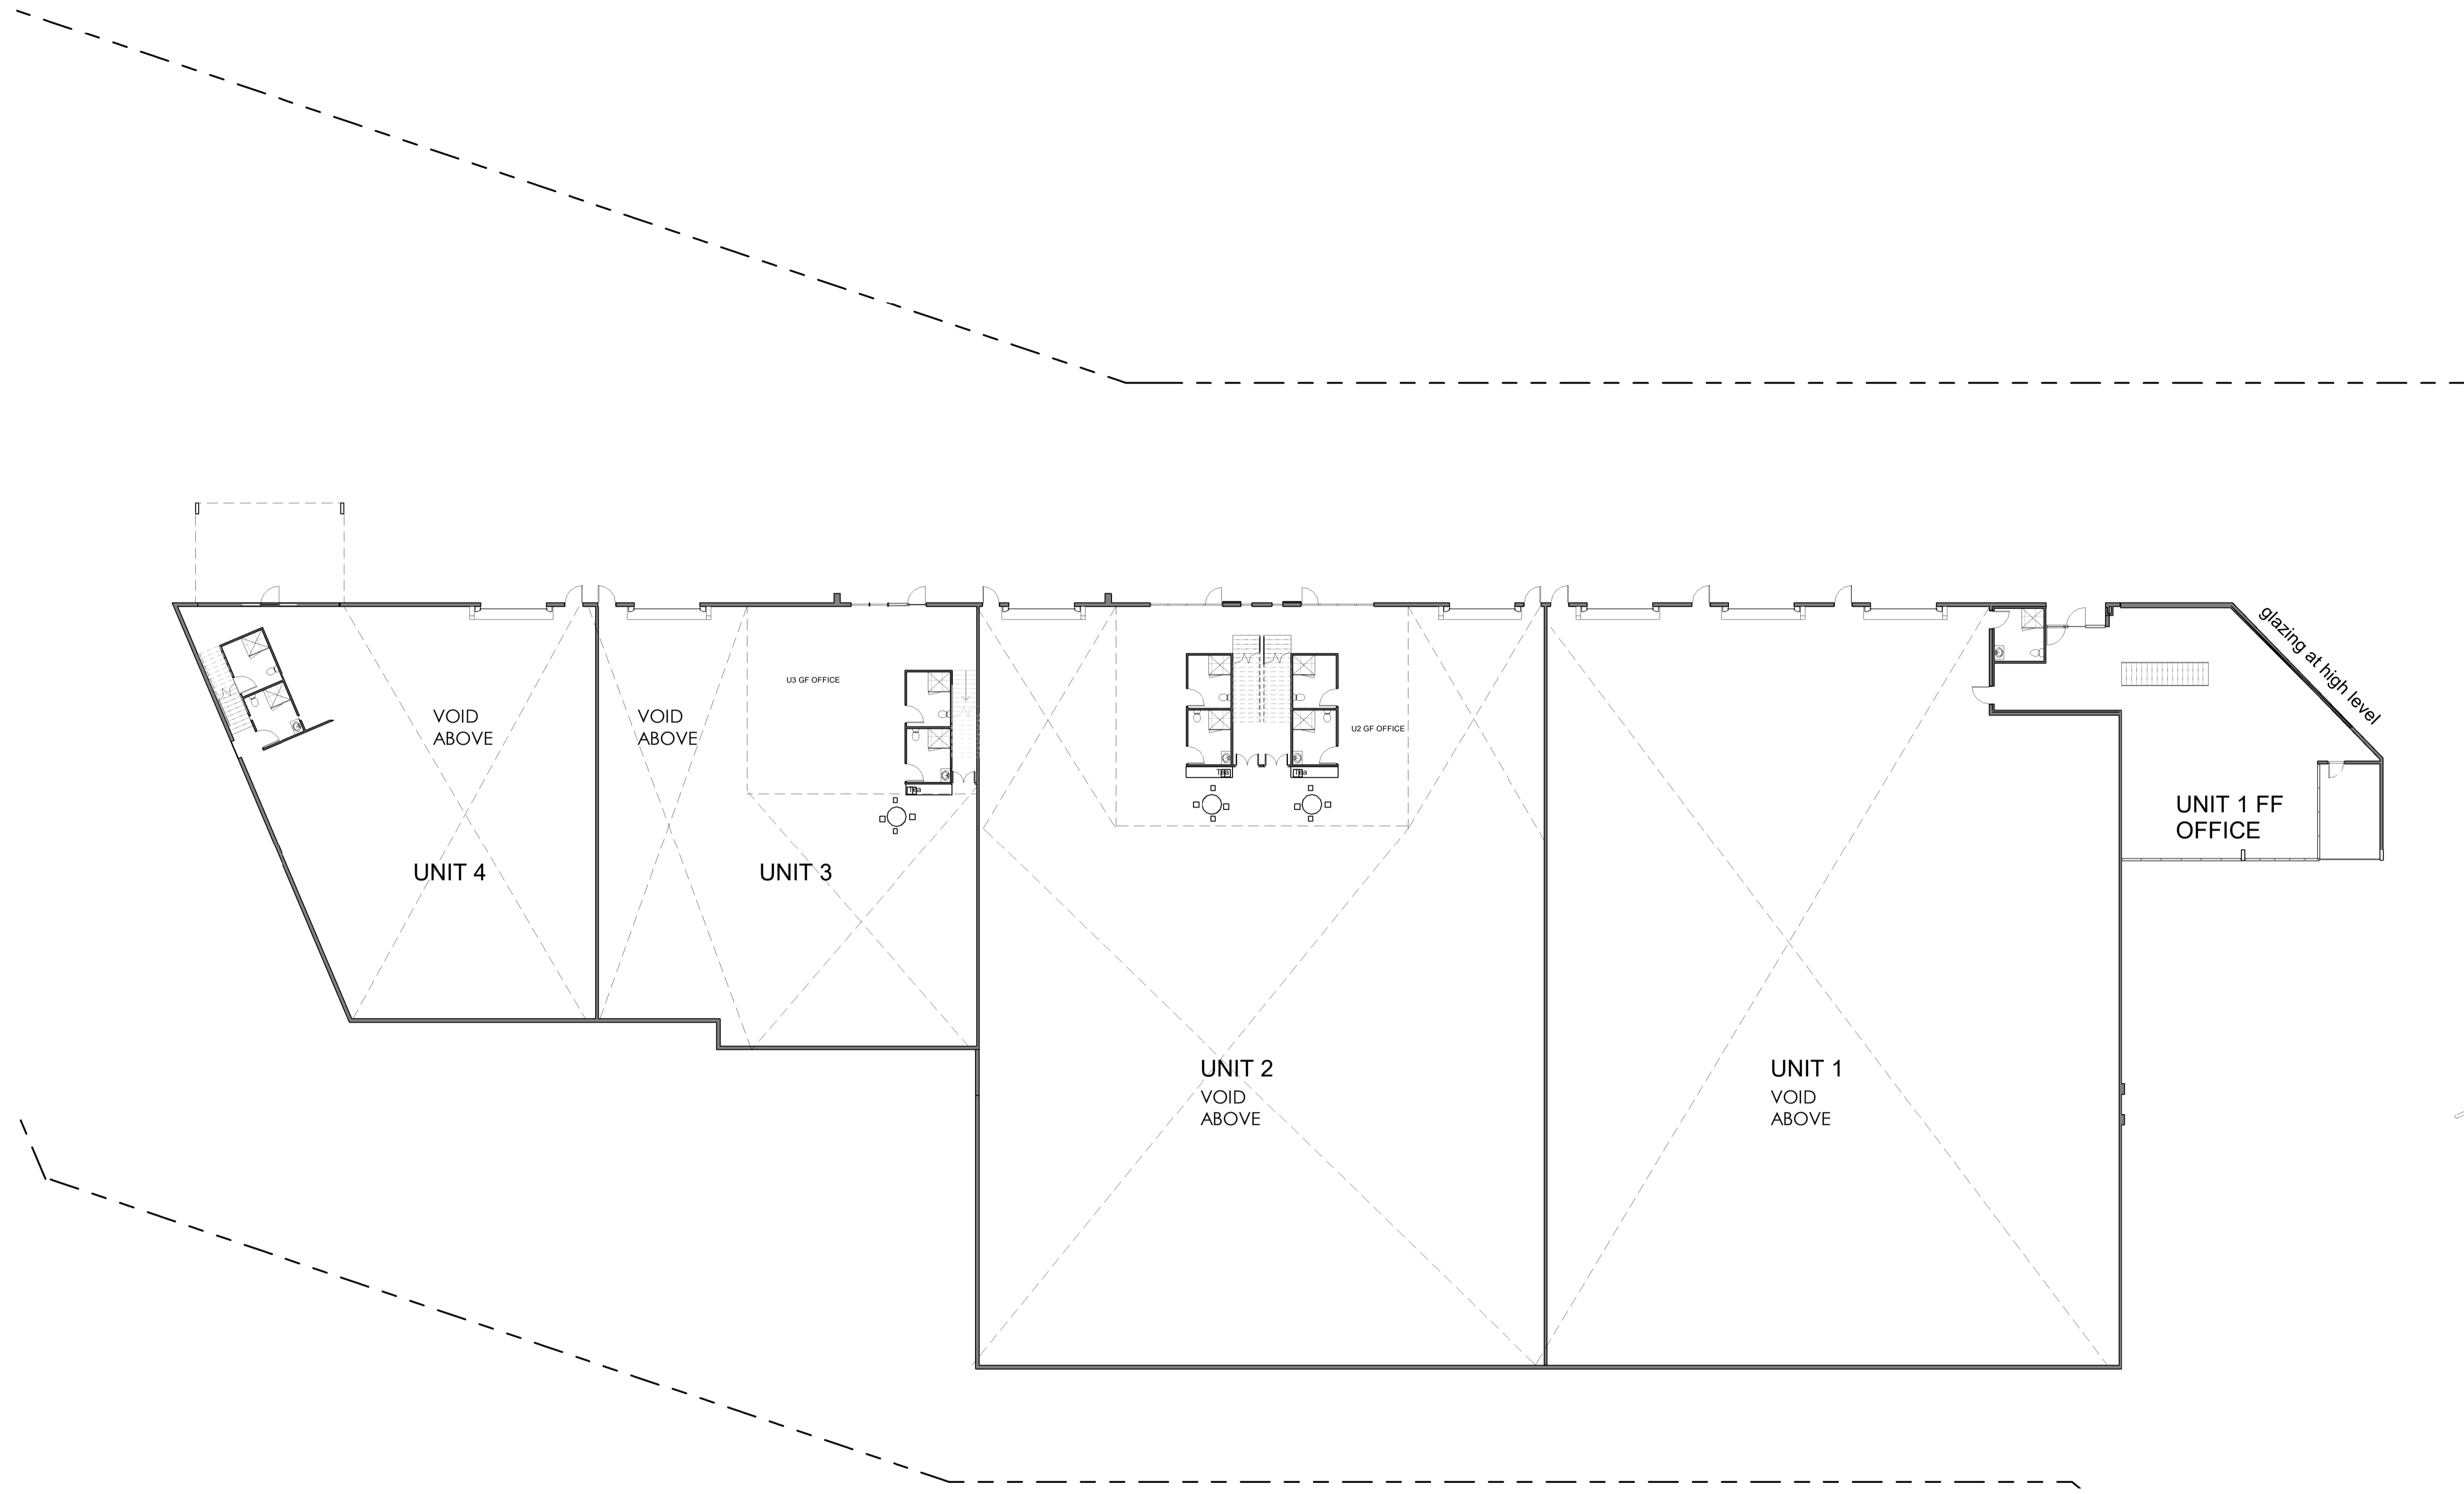

GROUND FLOOR PLAN

1 : 200



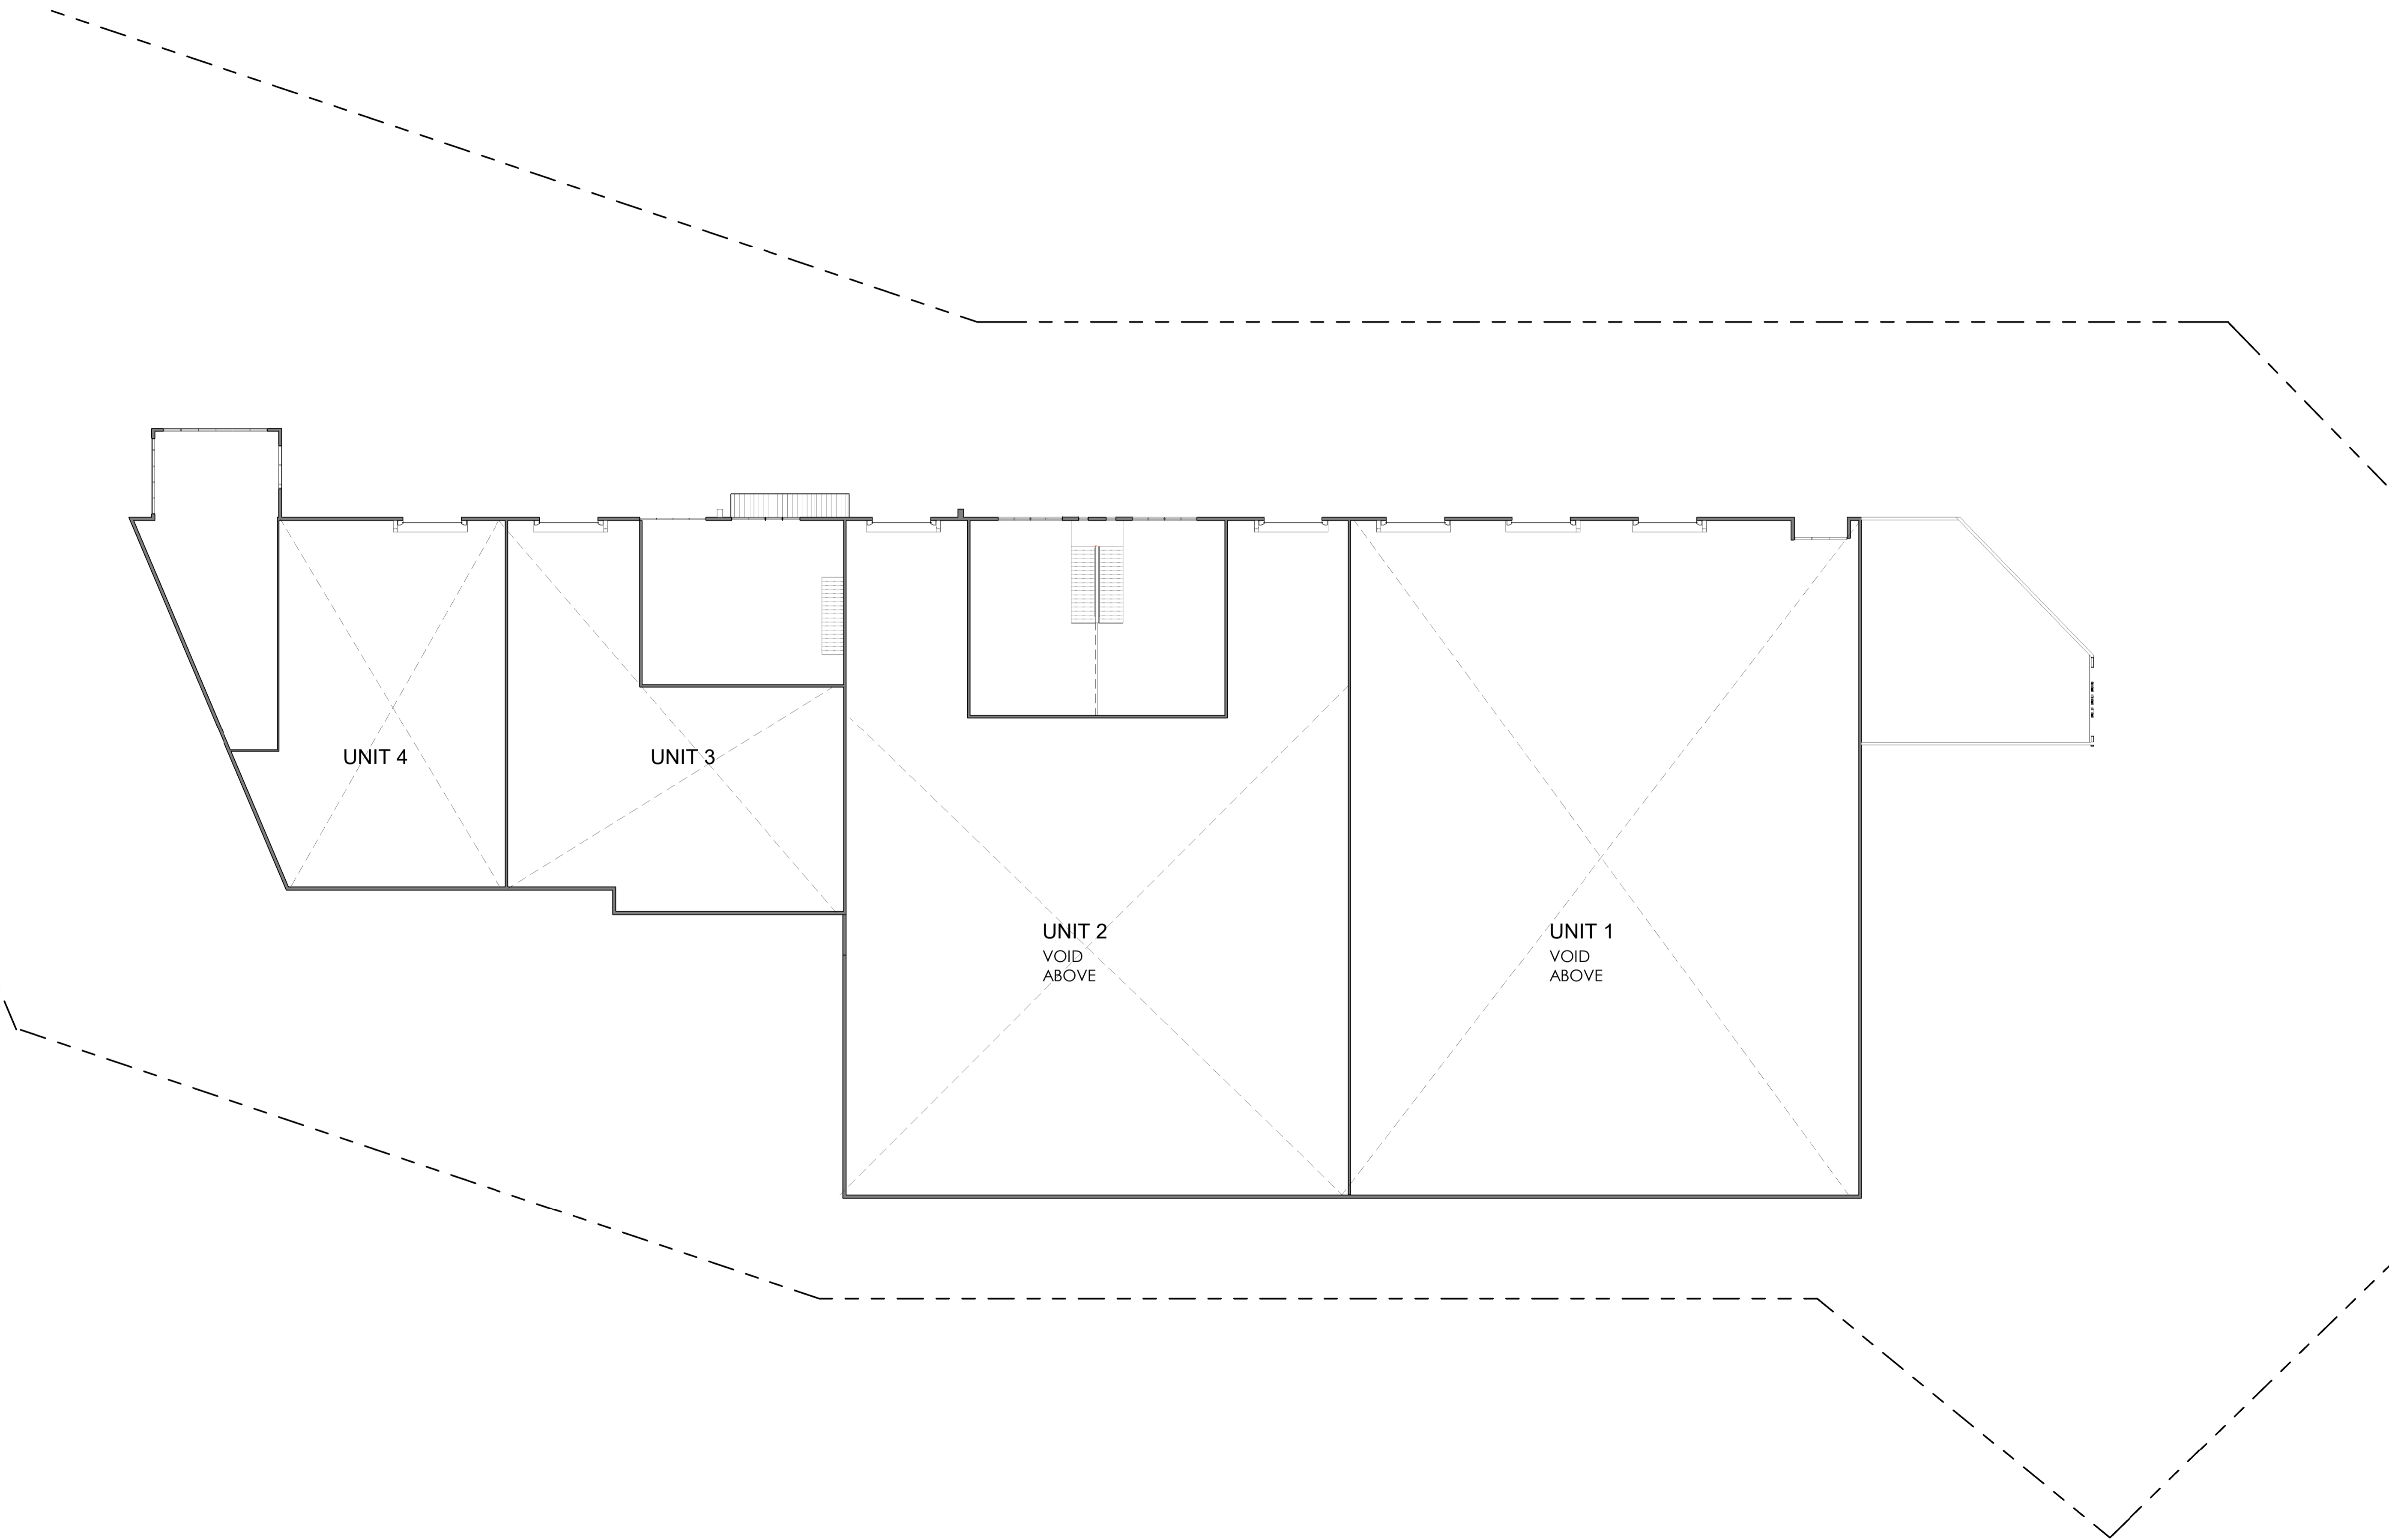

UNIT 4


UNIT 3

UNIT 2  
VOID  
ABOVE

UNIT 1  
VOID  
ABOVE

GROUND FLOOR MEZZANINE PLAN  
1:200




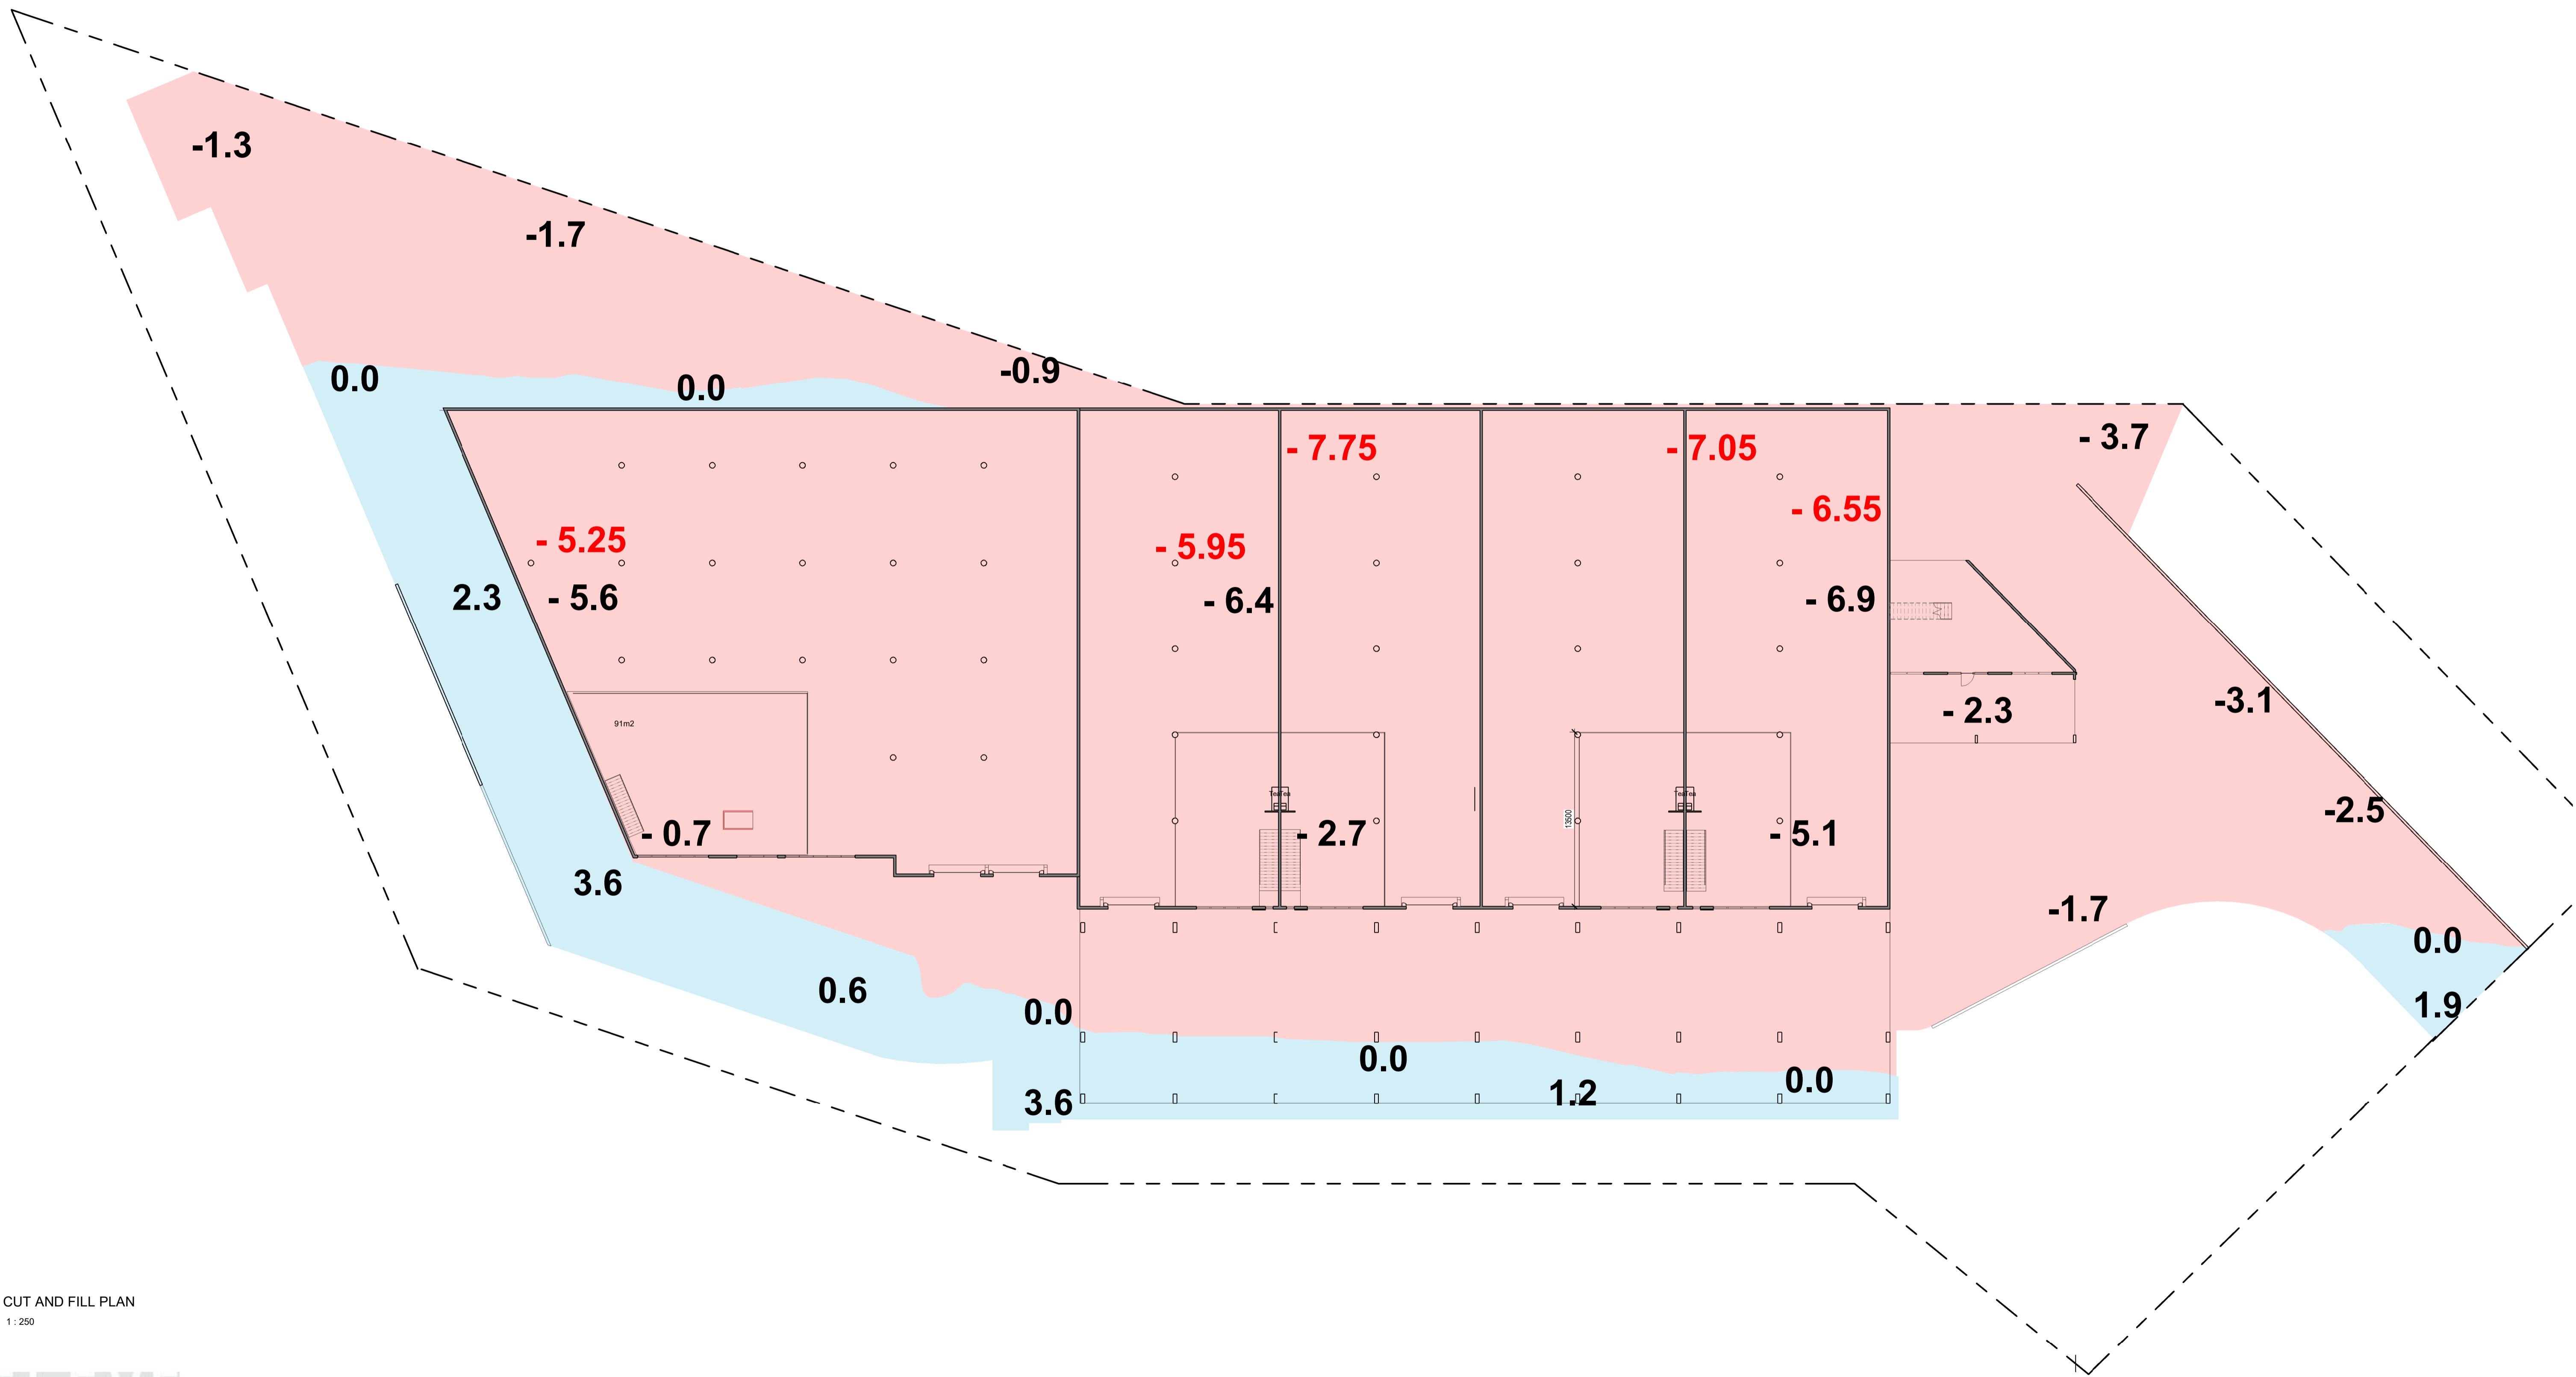

CUT AND FILL PLAN  
1:250



CUT  
FILL

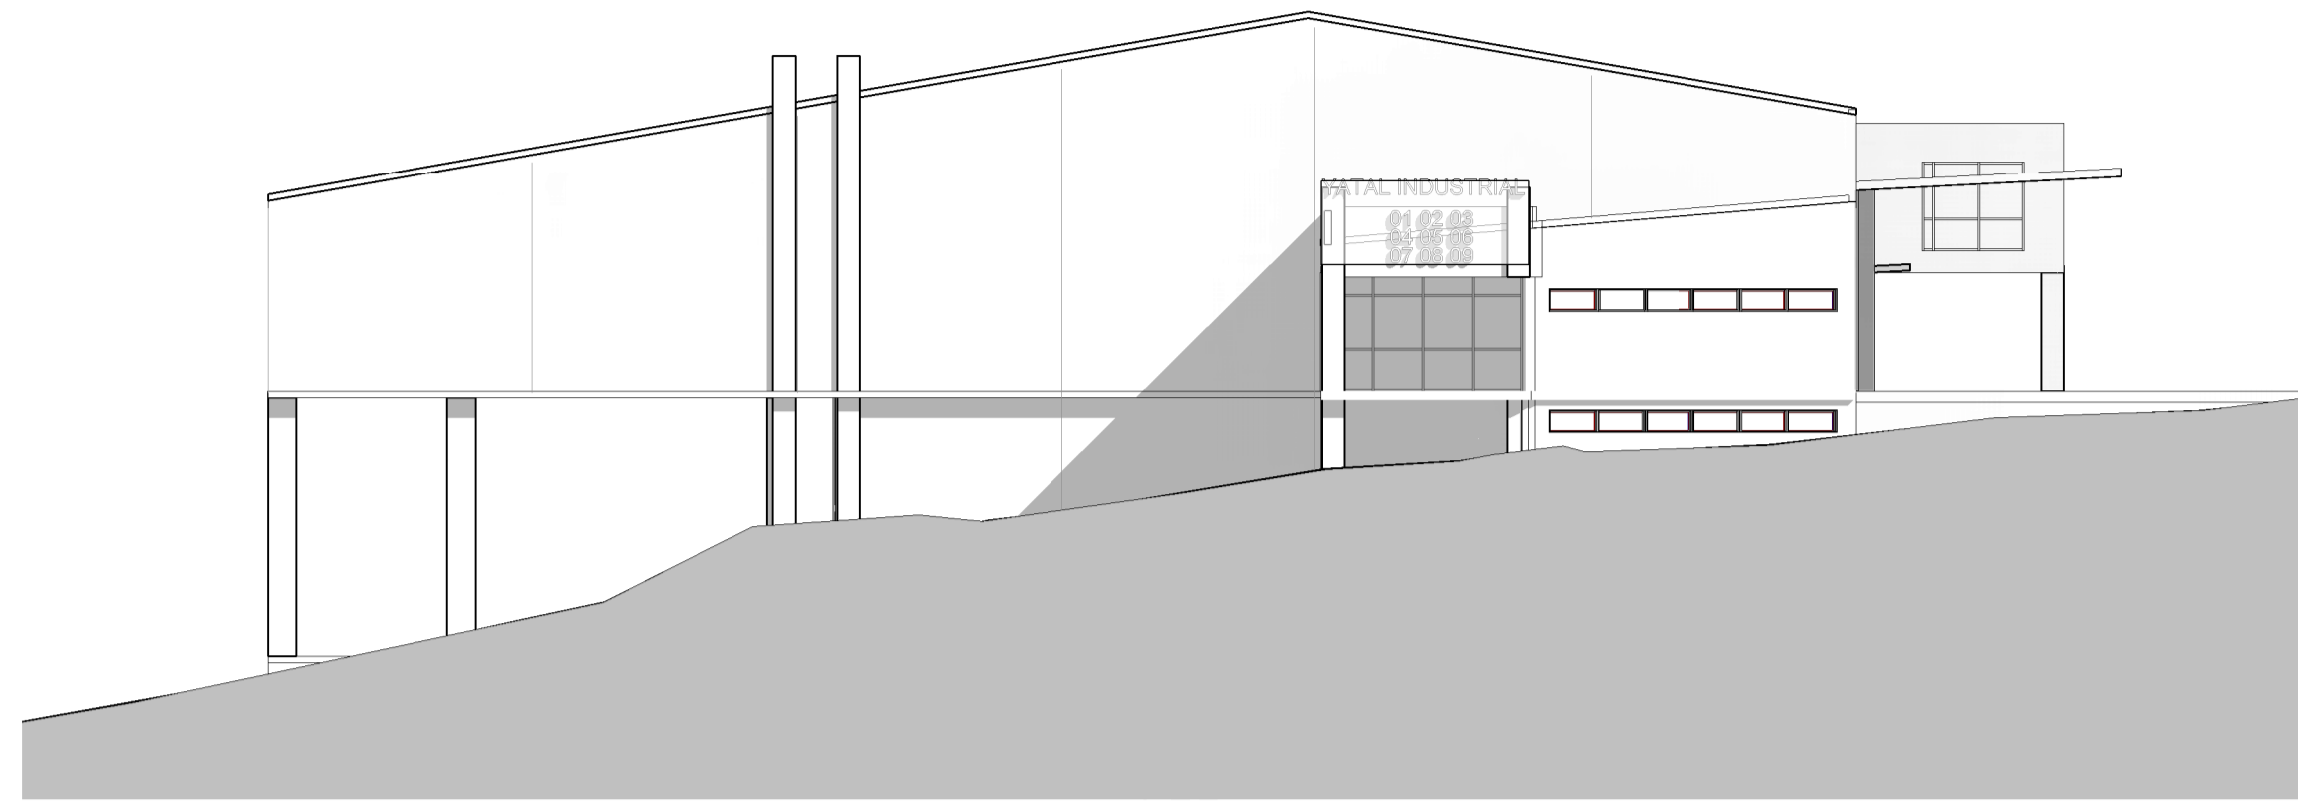

NORTH EASTERN ELEVATION  
1:200



SOUTH EASTERN ELEVATION  
1:200



NORTH WESTERN ELEVATION  
1:200

ELEV  
LEVEL  
EVELE  
VELEV