



REFERENCE MARKS

STN	TO	ORIGIN	BEARING	DIST
1	Screw in Conc		157°02'	1-492
2	Screw in Conc		213°04'	1-63
3	Screw in Conc		340°44'25"	11-95
4	O.Screw in kerb	1S127312	208°49'	17-505
5	O.Screw in Conc	1S183162	175°31'15"	1-522
6	O.Screw in kerb	SP124335	267°14'35"	3-523

Scale 1:600 - Lengths are in Metres.

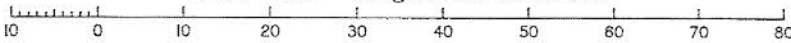

This Plan is of an Identification Survey only and as such is not examined for registration by the Department of Natural Resources, Mines and Energy although it is lodged in that Office for survey information only, in accordance with the Survey and Mapping Infrastructure Act 2003. No responsibility can therefore be accepted for any future differences in boundary definition, which may result from resurveys of adjoining lands or subsequent registration of new Survey Plans.

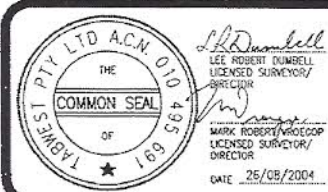

TABWEST PTY LTD ACN 010 495 691
 hereby certify that the Company has, by L.R. DUMBELL
 (Cadastral Surveyor) and Peter D'Roan HOFFMANN
 (Cadastral Surveyor) surveyed the land comprised in this
 plan and that the plan is accurate, that the said survey
 was performed in accordance with the Survey and
 Mapping Infrastructure Act 2003 and Surveyors Act 2003
 and associated Regulations and Standards and that the
 said survey was completed on 19/08/2004.

Surveyed P.H.	ACAD F.W.	Date 25/08/2004
Drawn G.F.	Checked L.D.	

DATE 25/08/2004

IDENTIFICATION SURVEY of
LOT 3 on RP893265
RIVERSIDE PLACE, MORNINGSIDE
 Parish of BULIMBA
 County of STANLEY



Job No **04-182**