
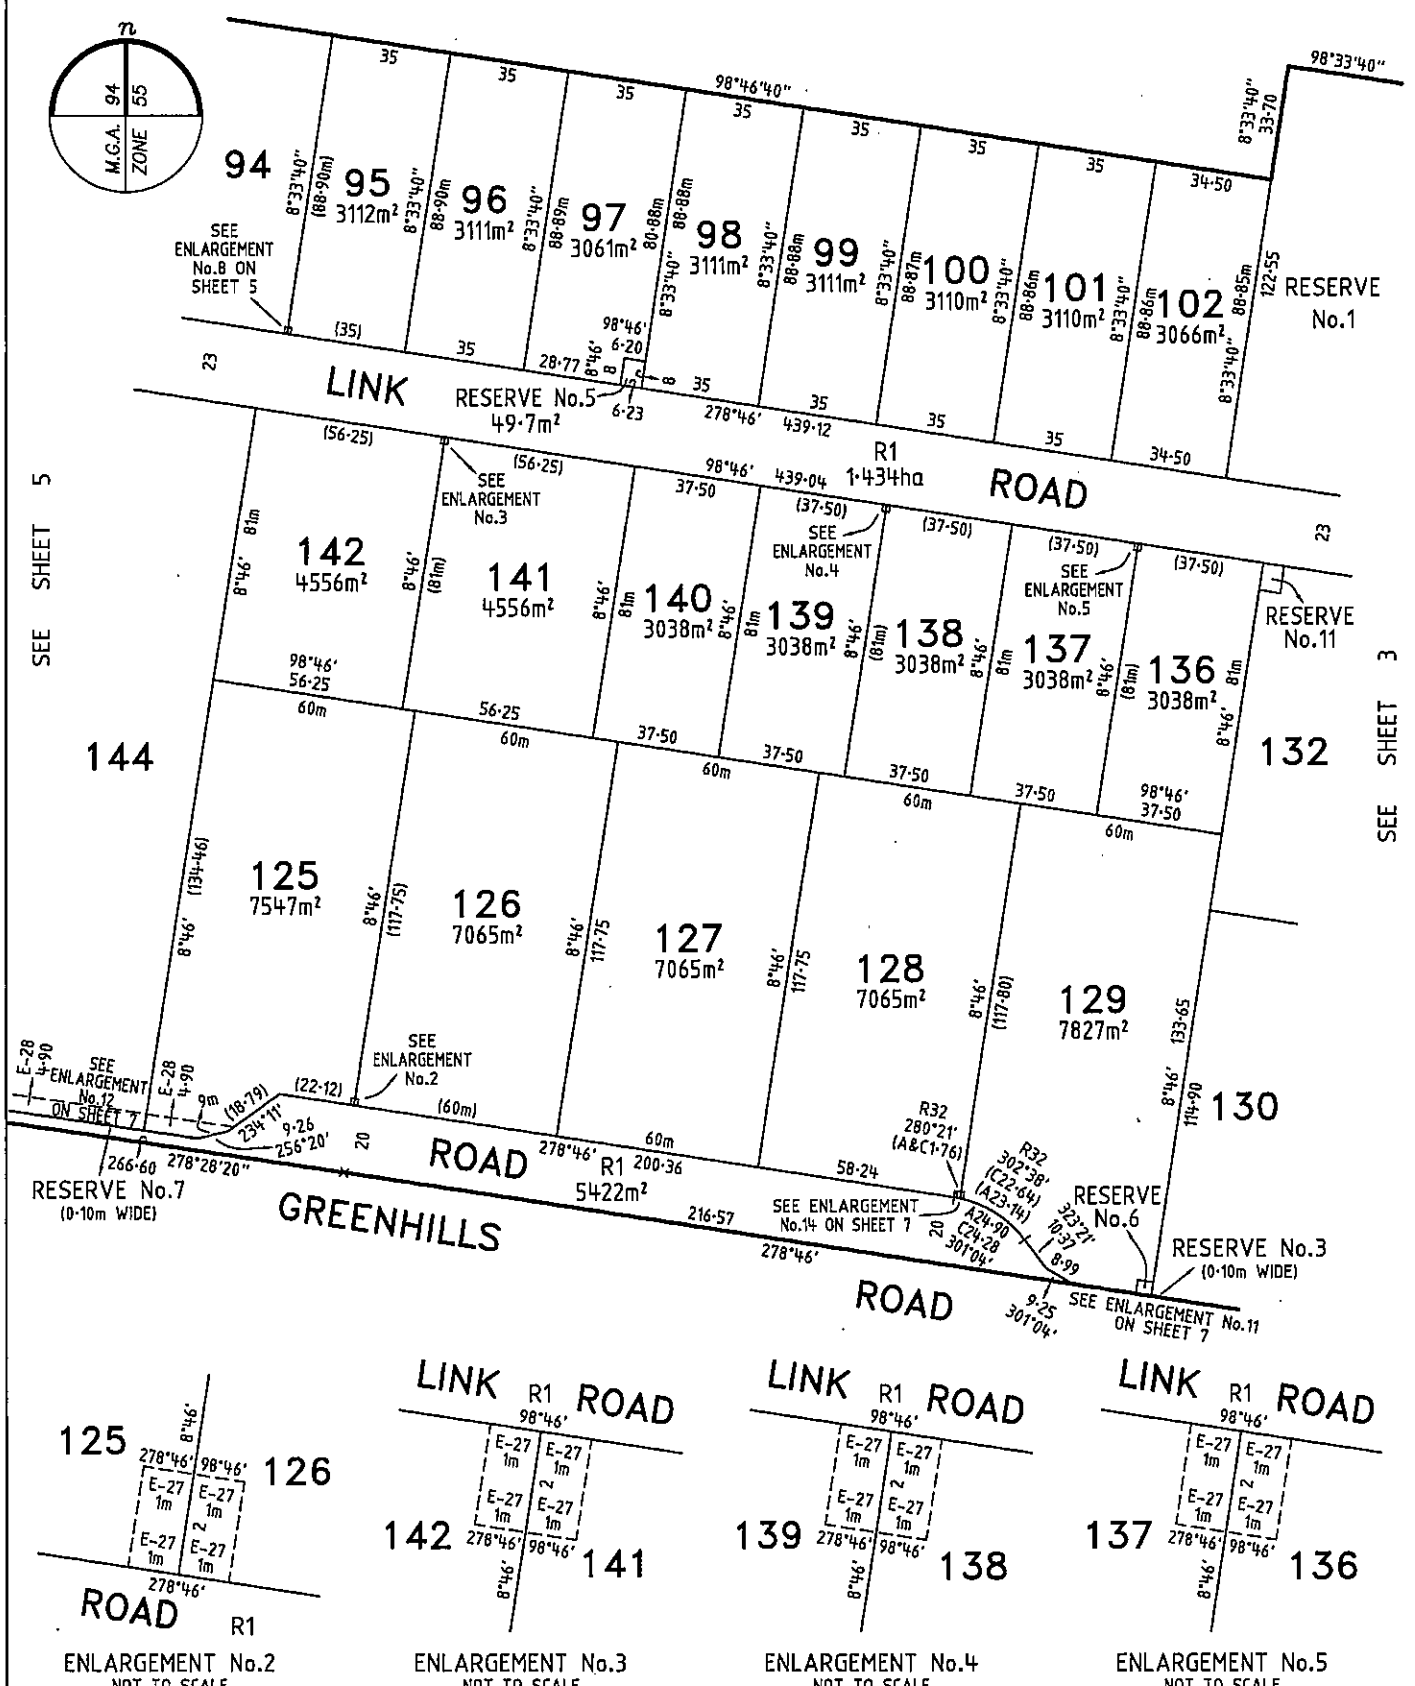


**PLAN OF SUBDIVISION**

**PS 840629N**

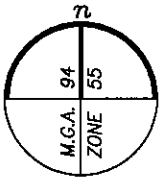


SEE SHEET 5

SEE SHEET 3

**SOUTHEAST BUSINESS PARK - 2**

LICENSED SURVEYOR **ADRIAN A. THOMAS**

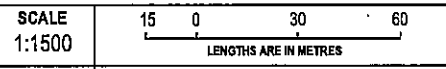

Level 3, 1 Southbank Boulevard  
Southbank, Victoria 3006  
03) 7019 8400  
www.veris.com.au  
DEVELOP WITH CONFIDENCE™ **Bosco Jonson**



DATE 28/10/22 REFERENCE 331900-ST02  
VERSION J DRAWING 331900-ST02-AJ

ORIGINAL SHEET SIZE A3  
SHEET 4

Digitally signed by: Adrian A Thomas, Licensed Surveyor,  
Surveyor's Plan Version (J),  
31/10/2022, SPEAR Ref: S164522M

Digitally signed by:  
Cardinia Shire Council,  
16/01/2023,  
SPEAR Ref: S164522M