

SP 103102

Title Reference: CT 3720-57


Town of St Helens
Section M

Approved 14 JAN 1993
Effective from:

M. J. ...
Recorder of Titles

SCALE 1:300 MEASUREMENTS IN METRES

Grantee: Part of 9^a 0^r 31^h (Section M)
G.t.d. to Augustus Frederick James
Bowen

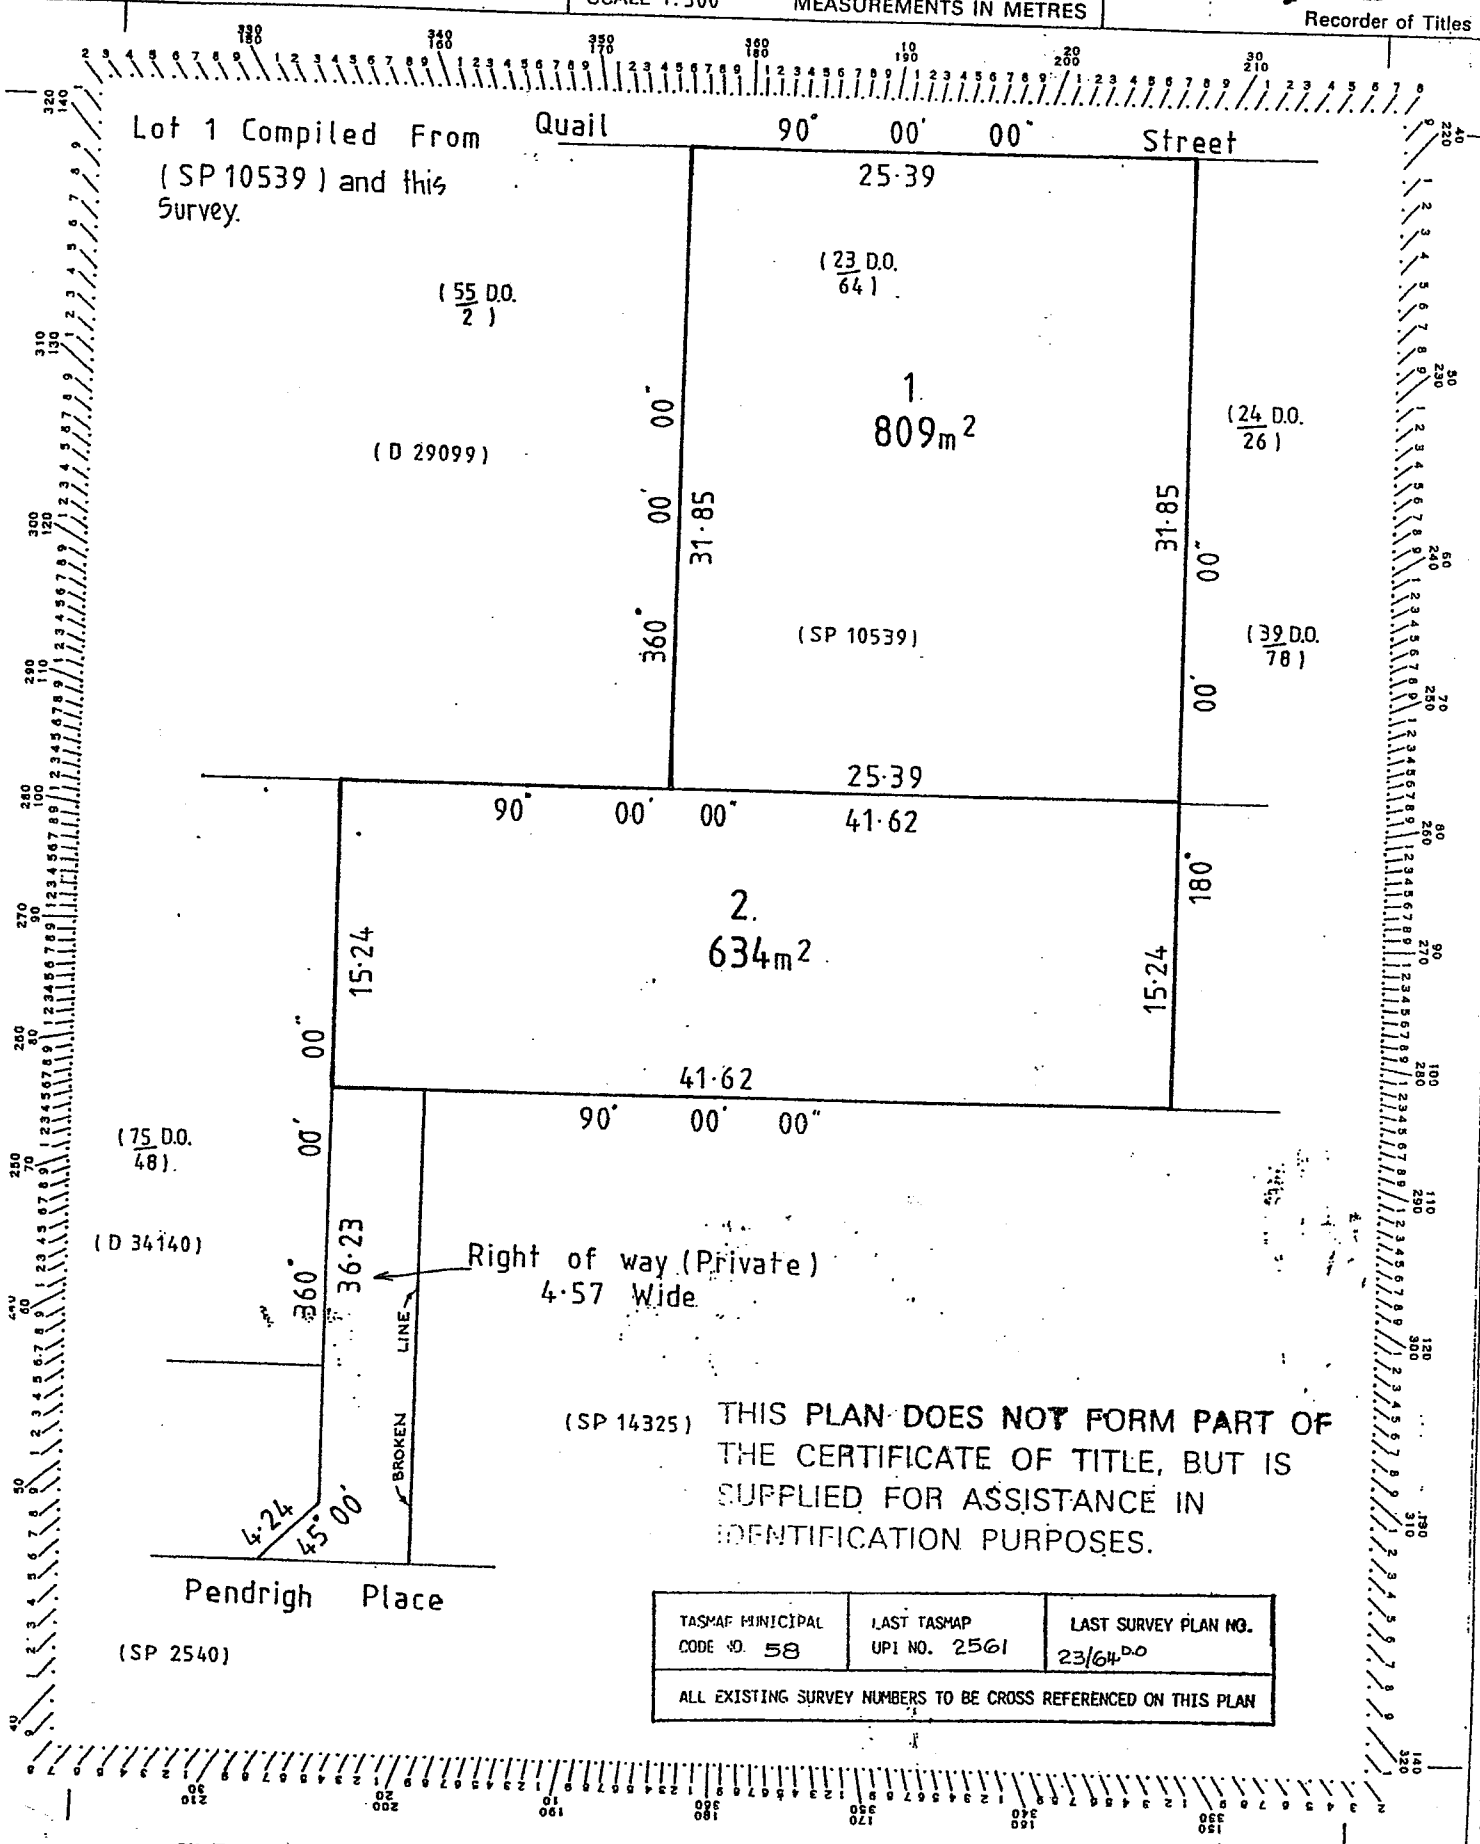

(SP 14325) THIS PLAN DOES NOT FORM PART OF
THE CERTIFICATE OF TITLE, BUT IS
SUPPLIED FOR ASSISTANCE IN
IDENTIFICATION PURPOSES.

TASMAP MUNICIPAL CODE NO. 58	LAST TASMAP UPI NO. 2561	LAST SURVEY PLAN NO. 23/64 ^{D.O.}
ALL EXISTING SURVEY NUMBERS TO BE CROSS REFERENCED ON THIS PLAN		