

MERIDIAN: IS285338

NOTE:
Dimensions & areas taken to surfaces of walls shown using Property Council of Australia method of measurement, (March 1997) GLAR - (Gross Lettable Area - Retail)

Original Information compiled from IS285338

LEGEND


- Denotes internal face of wall
- Denotes centreline of wall
- Denotes outside face of glass or bulkhead
- Denotes leased area

I, John Patrick GILLESPIE, Cadastral Surveyor certify that the details shown on this sketch plan are correct.

John P. Gillespie
Cadastral Surveyor
28/04/2021
Date

DIAGRAM
Scale 1:100

Scale 1:750 – Lengths are in Metres.

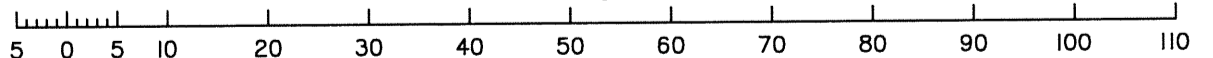

CadCon
Surveying & Town Planning

ACN 098 201 828 Part of CadCon International Pty Ltd

Office : 103 Wrigley St (Cor Sugar Rd), Maroochydore Q 4558
Postal Address : PO Box 5774, Maroochydore BC, Q 4558
Telephone : (07) 5479 5311 Fax : (07) 5479 1289

Directors : John Gillespie Cadastral Surveyor
Peter Carmichael Surveying Associate

PROJECT:

PLAN OF LEASE T17
Being part of the Ground Floor
of a building on Lot 61 on SP143936

CLIENT:

GOLDFIELDS GYMPIE PTY LTD

FILE NAME:

187690-Lease Sketch

TITLE REFERENCE:

50385809

MAP REFERENCE:

9445-42314

LOCALITY:

GYMPIE

SURVEYOR:

A.R.K

DRAWN:

A.R.K

LOCAL AUTHORITY:

GYMPIE R.C.

DATE:

23/04/2021

SCALE:

1:750 @ A3

187690