


FOR HEADING SEE SHEET 1
FOR INTERESTS AND NOTIFICATIONS SEE SHEET 6
LIMITED IN DEPTH TO 12.19 METRES

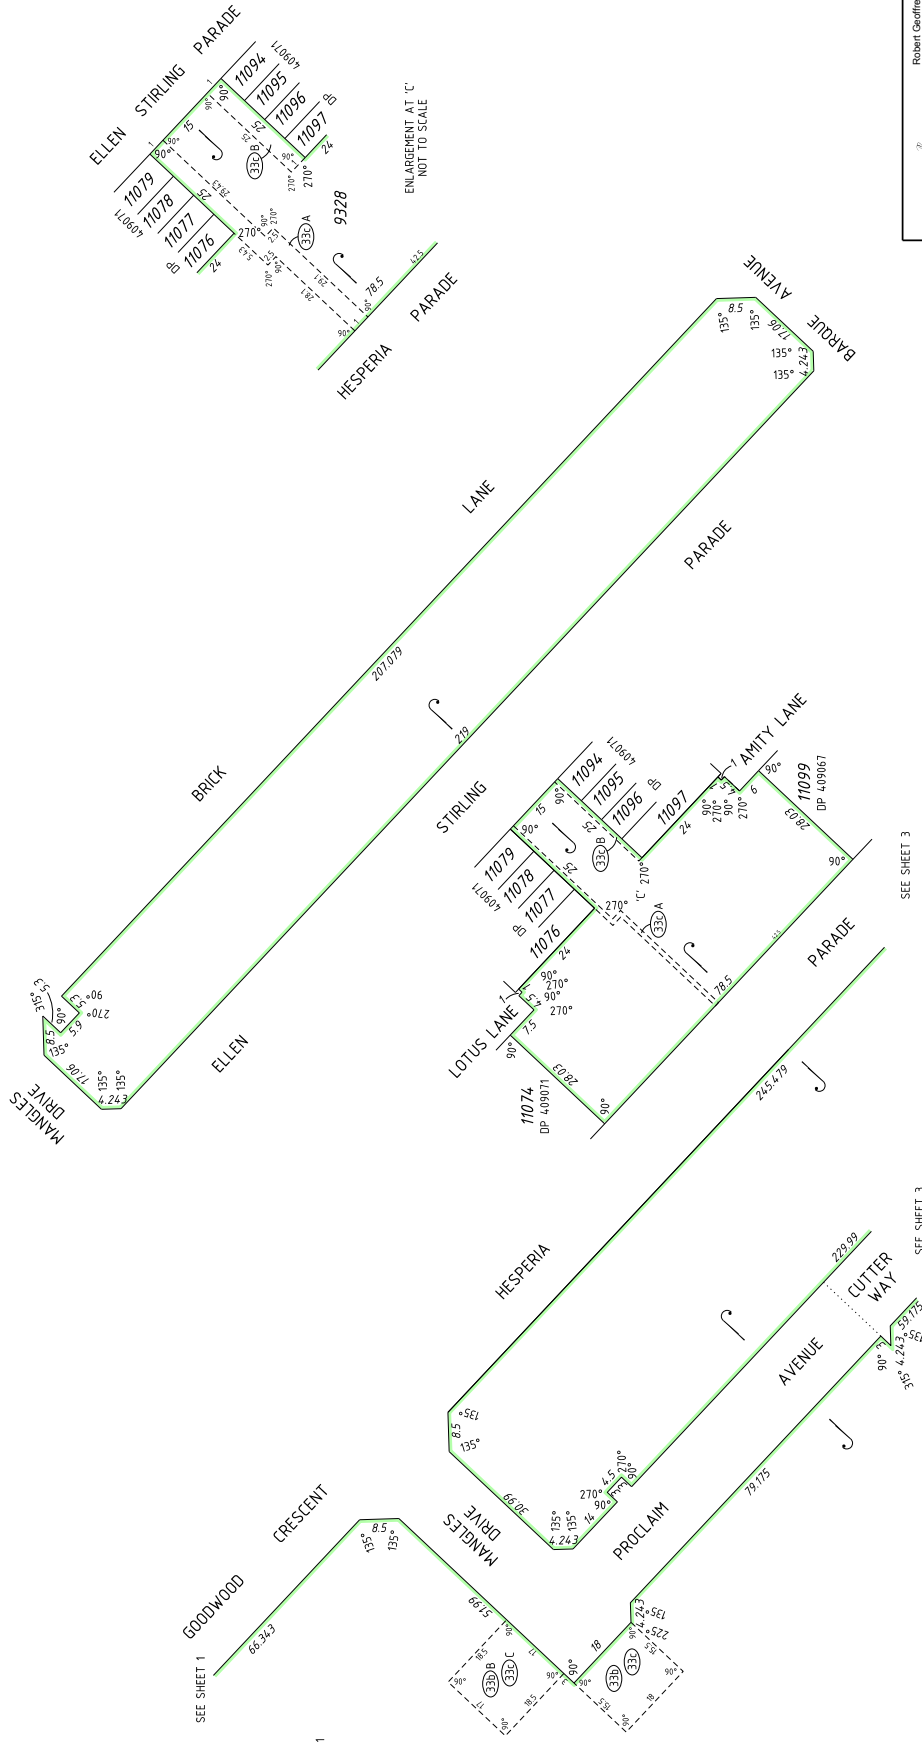

9328
SEE SHEET 1

Robert Geoffrey Boardman
2017/10/25 13:32:25 10/07/17
DATE

LICENSED SURVEYOR

Landgate
WESTERN AUSTRALIA

DEPOSITED PLAN
412571
SHEET 2 OF 6 SHEETS - VERSION 2
(PLUS SURVEY SHEETS)


veris
VERIS
100% GPS SURVEYING
www.veris.com.au

412571-CECILE-PA-240805Sheet 2 of 6
PP-RTM-1054-1/19 2.0



HELD BY LANDGATE IN DIGITAL FORMAT ONLY

FOR HEADING SEE SHEET 1
FOR INTERESTS AND NOTIFICATIONS SEE SHEET 6
LIMITED IN DEPTH TO 12.19 METRES

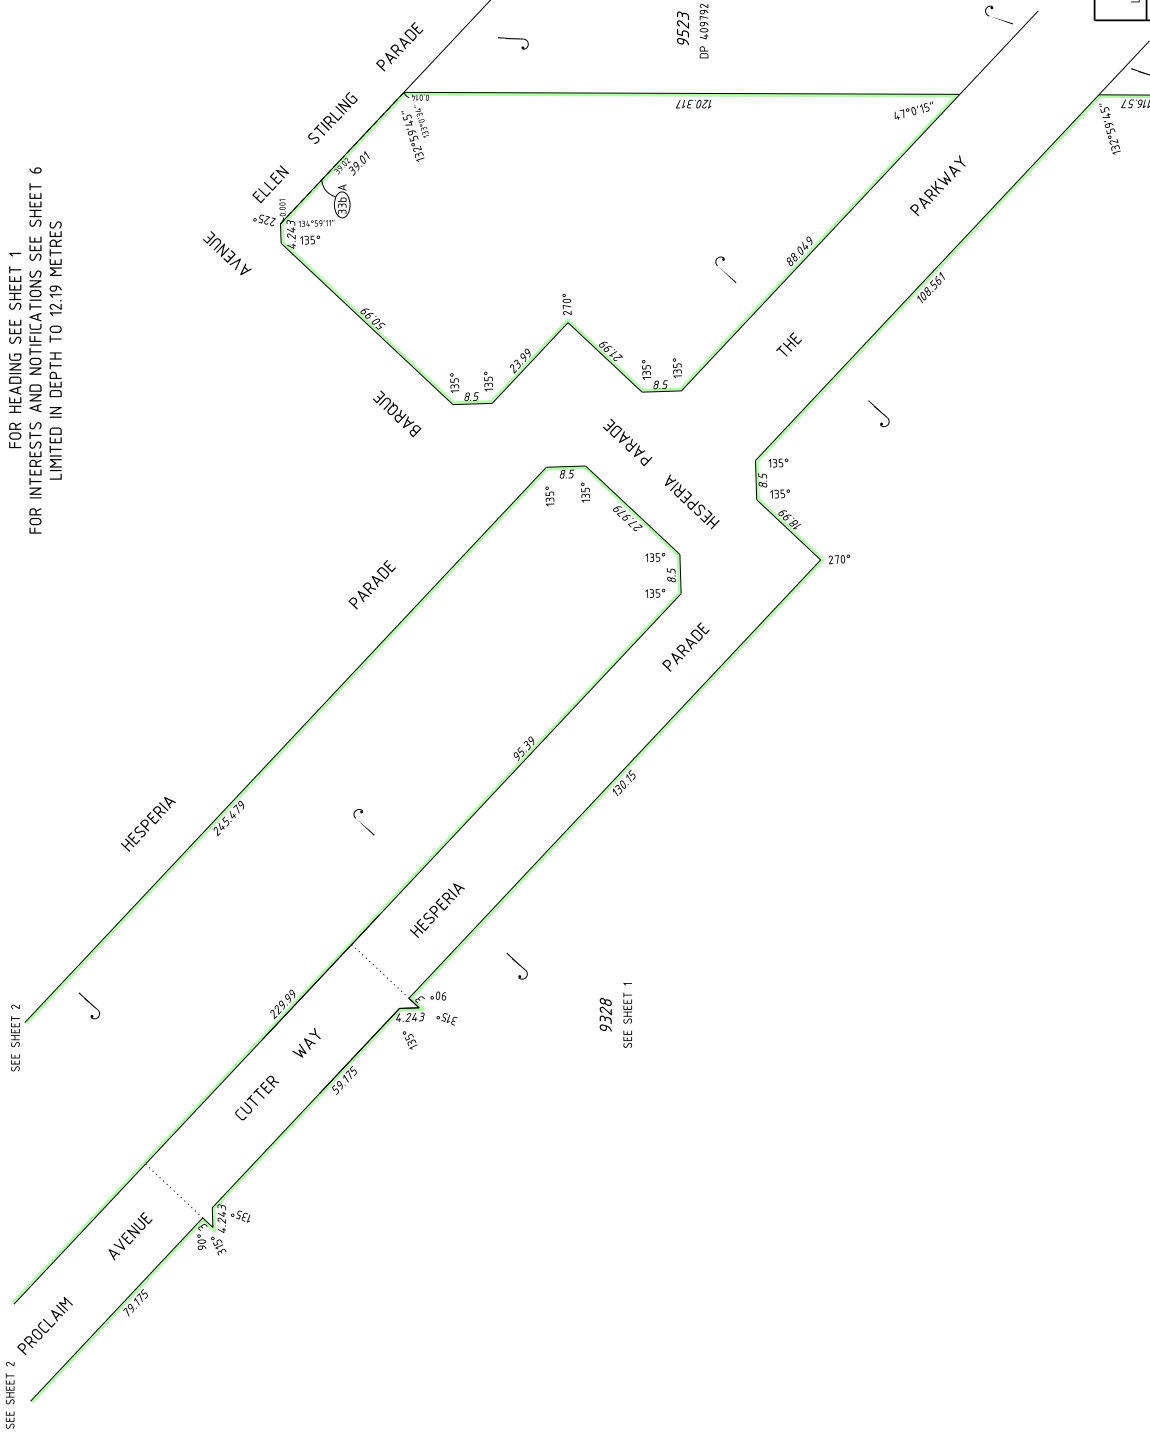

Plant Control Position
2017.10.26 16:33:38 40807
DATE

LICENSED SURVEYOR



Landgate

DEPOSITED PLAN

412571

SHEET 3 OF 6 SHEETS - VERSION 2
(PLUS SURVEY SHEETS)




VERIS
(08) 6241 3333
www.veris.com.au
64-0371-5 STEELLE PT. #3, 70/71, 72/73
FR. 23/04/2008-V1.0 - 2.0



HELD BY LANDGATE IN DIGITAL FORMAT ONLY

FOR HEADING SEE SHEET 1
FOR INTERESTS AND NOTIFICATIONS SEE SHEET 6
LIMITED IN DEPTH TO 12.19 METRES

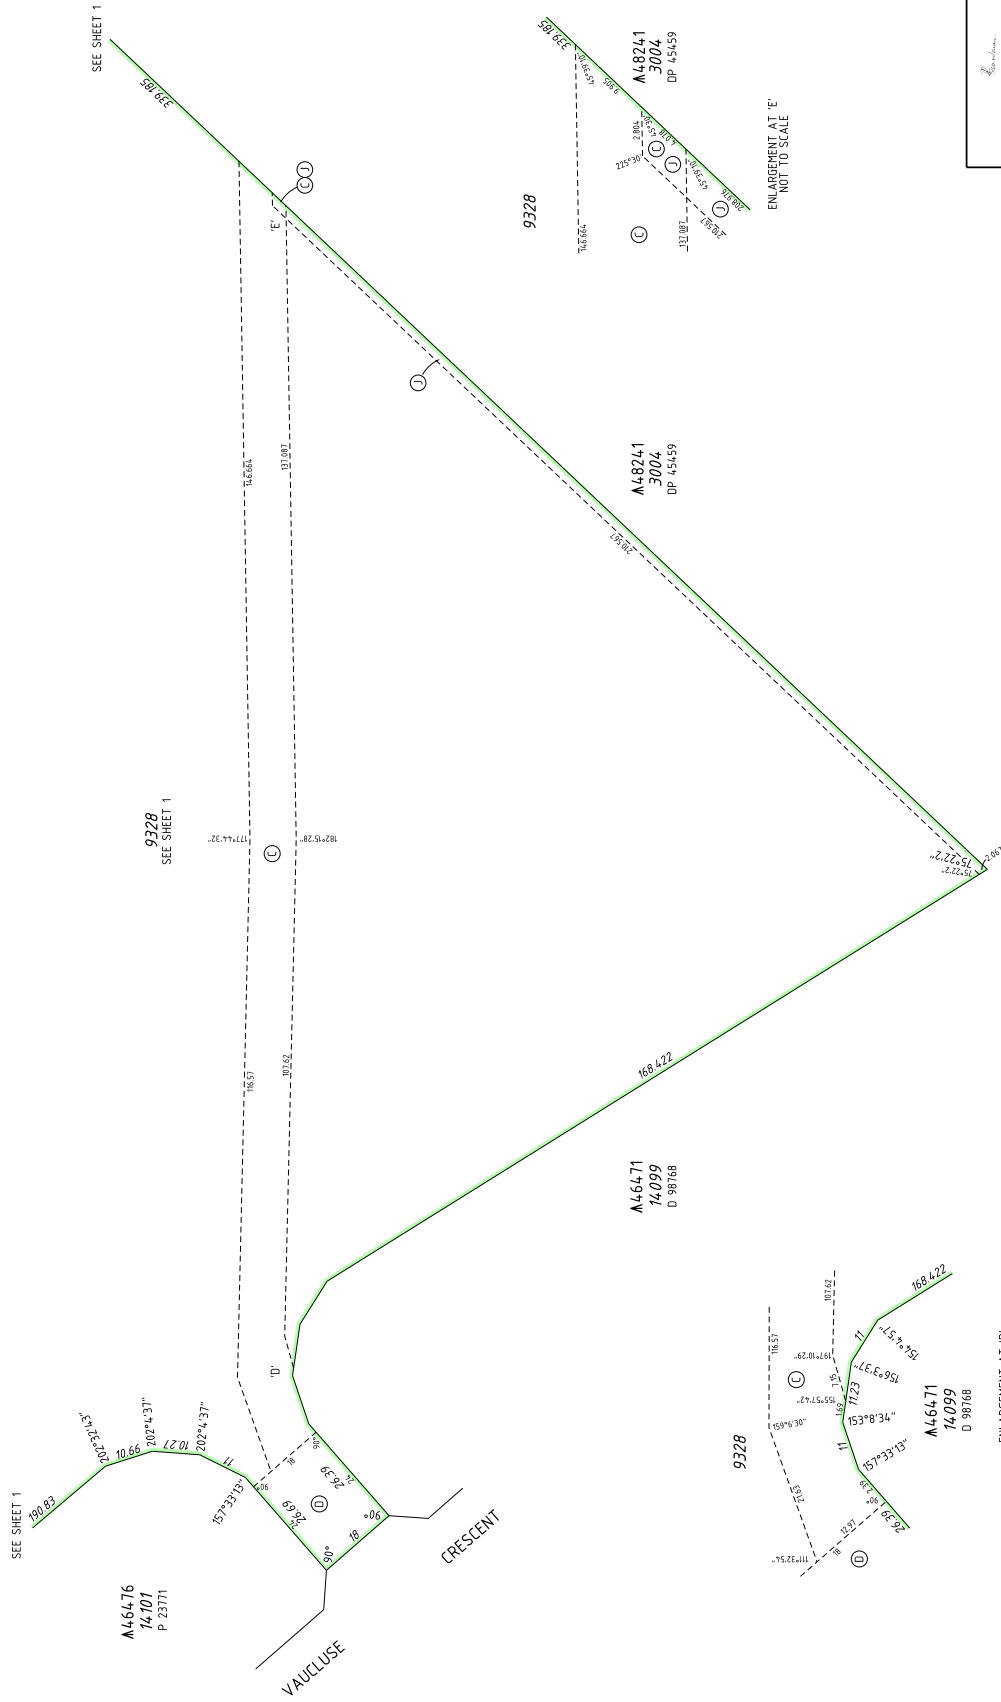


Robert Geoffrey Beardman
20771025 182830 48700
DATE _____
LICENSED SURVEYOR

Landgate
WESTERN AUSTRALIA

DEPOSITED PLAN
412571
SHEET 4 OF 6 SHEETS - VERSION 2
(PLUS SURVEY SHEETS)




veris

VERIS
(08) 8241 3333
www.veris.com.au
645571-1-SCALE-P-12.19-M-2024-10-20
PA-2024-10-20-12.19-M-20

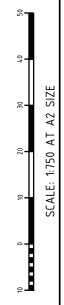


HELD BY LANDGATE IN DIGITAL FORMAT ONLY

FOR HEADING SEE SHEET 1
FOR INTERESTS AND NOTIFICATIONS SEE SHEET 6
LIMITED IN DEPTH TO 12.19 METRES

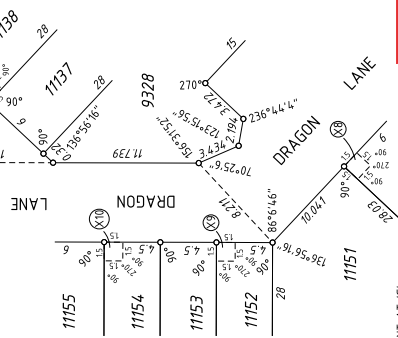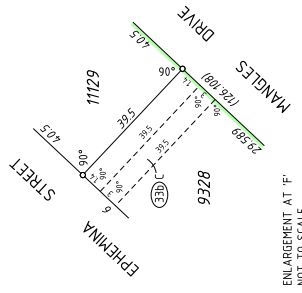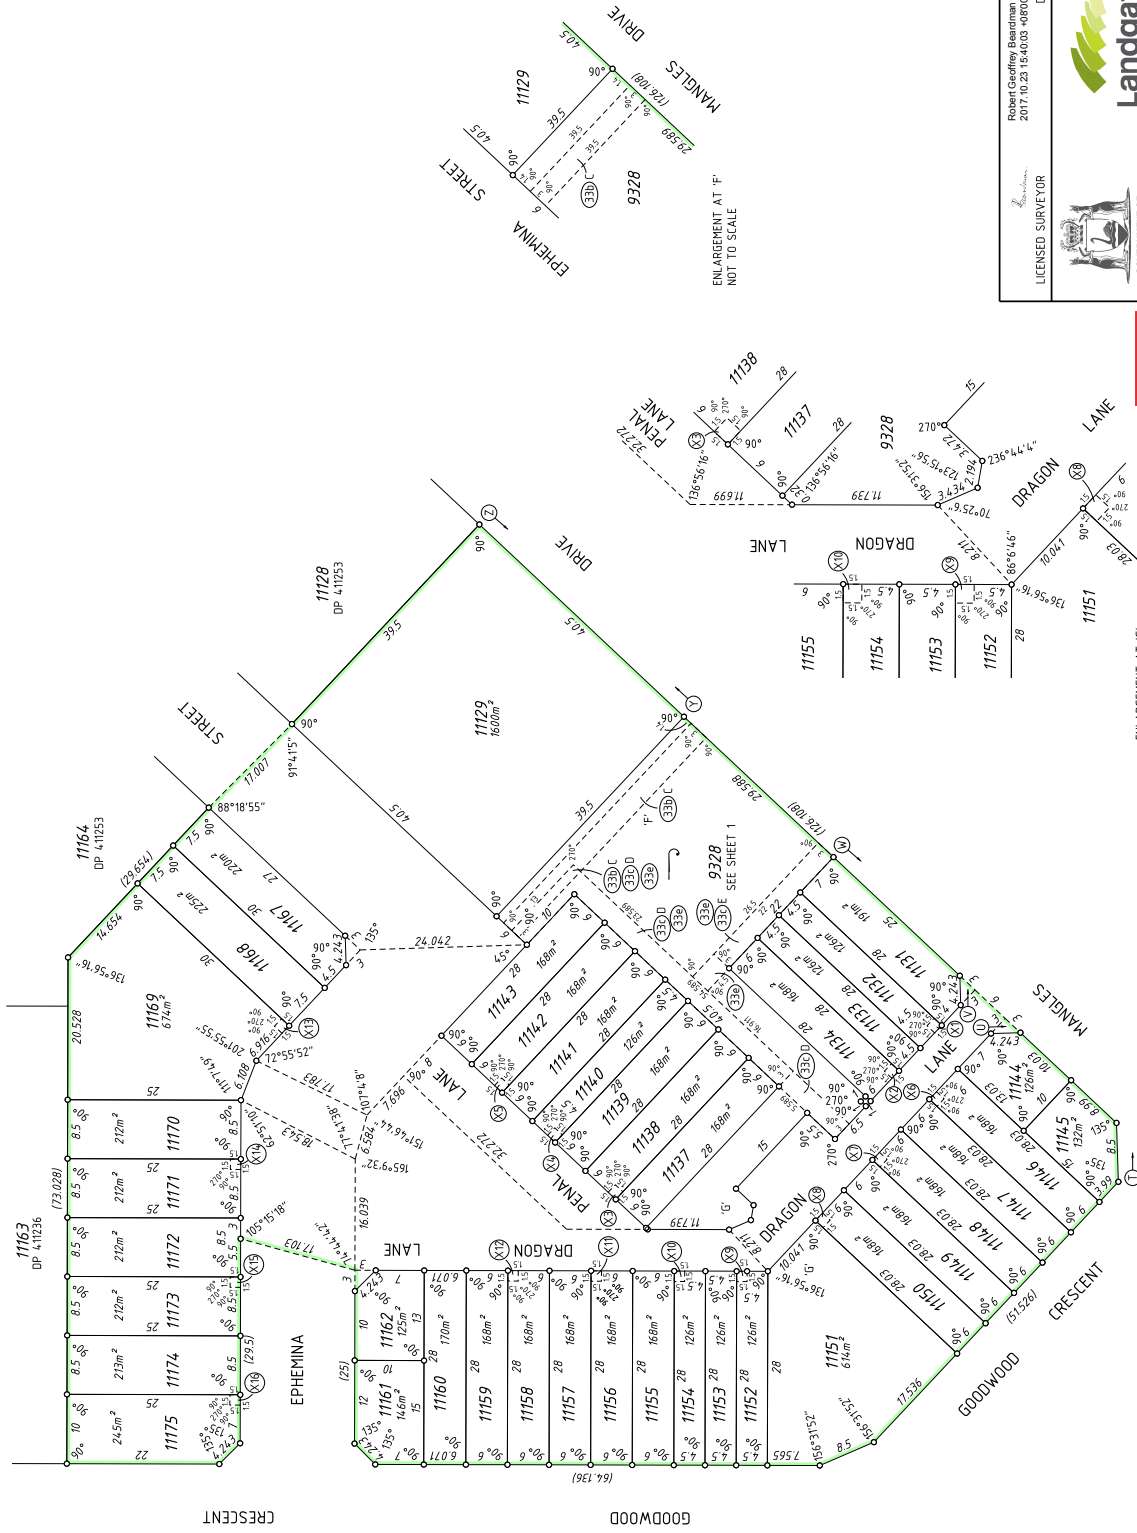

ENLARGEMENT AT 1/10
NOT TO SCALE

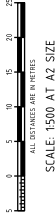

Robert Gaffney Practitioner
2017.10.23.16:40:03 08007
DATE

LICENSED SURVEYOR

DEPOSITED PLAN
412571
SHEET 5 OF 6 SHEETS - VERSION 2
(PLUS SURVEY SHEETS)

VERIS
180 650 000
www.veris.com.au

44-1251-CZCALLE-04-240855Sheet 5.dwg
PP-0704-1054109 2.0

FOR HEADING SEE SHEET 1
LIMITED IN DEPTH TO 12.19 METRES

INTERESTS & NOTIFICATIONS

SUBJECT	PURPOSE	STATUTORY REFERENCE	ORIGIN	LAND BURDENED	BENEFIT TO	COMMENTS
(1)	EASEMENT		DOC 6641038	LOT 9328	SEE DOC	
(L)	EASEMENT		DOC 6641039	LOT 9328	SEE DOC	
(U)	DBNGP CORRIDOR	DAMPNER TO BUMBURY PIPELINE ACT 1997	DOC H609598	LOT 9328	DBNGP LAND ACCESS MINISTER	
(C)	DBNGP CORRIDOR	DAMPNER TO BUMBURY PIPELINE ACT 1997	DOC H609598	LOT 9328	DBNGP LAND ACCESS MINISTER	
(J)	DBNGP CORRIDOR RIGHTS	DAMPNER TO BUMBURY PIPELINE ACT 1997	DOC K210203	LOT 9328	DBNGP LAND ACCESS MINISTER	
(J)	STATIC CORRIDOR	DAMPNER TO BUMBURY PIPELINE ACT 1997	DOC K210204 (TAKING ORDER)	LOT 9328	DBNGP LAND ACCESS MINISTER	
(3B)A	EASEMENT (SEWERAGE)	SEC 167 OF THE P & D ACT REG 33(b)	DP 76551	LOT 9328	WATER CORPORATION	
(3B)B	EASEMENT (WATER & SEWERAGE)	SEC 167 OF THE P & D ACT REG 33(b)	DP 409067	LOT 9328	WATER CORPORATION	
(3B)A	EASEMENT (SUPPLY)	SEC 167 OF THE P & D ACT REG 33(c)	DP 409067	LOT 9328	ELECTRICITY NETWORKS CORPORATION	
(3B)C	EASEMENT (SEWERAGE)	SEC 167 OF THE P & D ACT REG 33(b)	DP 41236	LOT 9328	WATER CORPORATION	
(3D) (3D)E	EASEMENT (ELECTRICITY SUPPLY) (TELECOMMUNICATIONS)	SEC 167 OF THE P & D ACT REG 33(c)	THIS PLAN	LOT 9328	ELECTRICITY NETWORKS CORPORATION	
(3B)	EASEMENT (DRAINAGE)	SEC 167 OF THE P & D ACT REG 33(b)	THIS PLAN	LOT 9328	NBN CO LTD	
(X)	EASEMENT (DRAINAGE)	SEC 136C OF THE TLA	THIS PLAN	LOT 1132	LOT 1131	
(X)	EASEMENT (DRAINAGE)	SEC 136C OF THE TLA	THIS PLAN	LOT 1134	LOT 1133	
(X)	EASEMENT (DRAINAGE)	SEC 136C OF THE TLA	THIS PLAN	LOT 1138	LOT 1137	
(X)	EASEMENT (DRAINAGE)	SEC 136C OF THE TLA	THIS PLAN	LOT 1140	LOT 1139	
(X)	EASEMENT (DRAINAGE)	SEC 136C OF THE TLA	THIS PLAN	LOT 1142	LOT 1141	
(X)	EASEMENT (DRAINAGE)	SEC 136C OF THE TLA	THIS PLAN	LOT 1146	LOT 1147	
(X)	EASEMENT (DRAINAGE)	SEC 136C OF THE TLA	THIS PLAN	LOT 1148	LOT 1149	
(X)	EASEMENT (DRAINAGE)	SEC 136C OF THE TLA	THIS PLAN	LOT 1150	LOT 1151	
(X)	EASEMENT (DRAINAGE)	SEC 136C OF THE TLA	THIS PLAN	LOT 1152	LOT 1153	
(X)	EASEMENT (DRAINAGE)	SEC 136C OF THE TLA	THIS PLAN	LOT 1154	LOT 1155	
(X)	EASEMENT (DRAINAGE)	SEC 136C OF THE TLA	THIS PLAN	LOT 1156	LOT 1157	
(X)	EASEMENT (DRAINAGE)	SEC 136C OF THE TLA	THIS PLAN	LOT 1158	LOT 1159	
(X)	EASEMENT (DRAINAGE)	SEC 136C OF THE TLA	THIS PLAN	LOT 1159	LOT 1168	
(X)	EASEMENT (DRAINAGE)	SEC 136C OF THE TLA	THIS PLAN	LOT 1171	LOT 1170	
(X)	EASEMENT (DRAINAGE)	SEC 136C OF THE TLA	THIS PLAN	LOT 1173	LOT 1172	
(X)	EASEMENT (DRAINAGE)	SEC 136C OF THE TLA	THIS PLAN	LOT 1175	LOT 1174	
(1) TO (U)	RESTRICTIVE COVENANT	SEC 136D OF THE TLA	THIS PLAN & DOC N765929	ALL LOTS EXCEPT LOT 9328	ALL LOTS EXCEPT LOT 9328	EXPIRING 31.12.2024 NO ROAD VEHICLE ACCESS TO AND FROM ADJACENT ROADS
(1) TO (V)	COVENANT	SEC 150 OF THE P & D ACT	THIS PLAN	LOTS 1144 & 1145	CITY OF SWAN	NO ROAD VEHICLE ACCESS TO AND FROM ADJACENT ROADS
(1) TO (Z)	COVENANT	SEC 150 OF THE P & D ACT	THIS PLAN	LOT 1131	CITY OF SWAN	NO ROAD VEHICLE ACCESS TO AND FROM ADJACENT ROAD
(1) TO (Z)	COVENANT	SEC 150 OF THE P & D ACT	THIS PLAN	LOT 1129	CITY OF SWAN	NO ROAD VEHICLE ACCESS TO AND FROM ADJACENT ROAD

Robert Geoffrey Beardsley
2017-10-23 15:40:17 +08:00
DATE



DEPOSITED PLAN
412571
SHEET 6 OF 6 SHEETS - VERSION 2
(PLUS SURVEY SHEETS)



VERIS
180 652 6222
www.veris.com.au

HELD BY LANDGATE IN DIGITAL FORMAT ONLY

SURVEYOR'S CERTIFICATE - REG 54

I, **ROBERT GEOFFREY BEARDMAN** hereby certify that this plan is accurate and is a correct representation of the -
 (a) *survey; and/or
 (b) *calculations from measurements recorded in the field records,
 (c) *delete if inapplicable)
 undertaken for the purposes of this plan and that it complies with the relevant written laws in relation to which it is lodged.

SURVEYOR'S CERTIFICATE - REG 55E(d)

The marks shown on these plans of survey were in place on 22/11/2017

Robert Geoffrey Beardman
 2017 11 29 13:26:39
 +60800


DATE _____
 LICENSED SURVEYOR _____

FOR SURVEY INFORMATION ONLY
SURVEY INFORMATION COMPRISES
SURVEY SHEET A

SURVEY CARRIED OUT UNDER REG 26A
 SPECIAL SURVEY AREA GUIDELINES
 ALL BEARINGS AND DISTANCES ON THIS SHEET
 ARE THE RESULT OF LEAST SQUARES ADJUSTMENTS
 CARRIED OUT ON FIELD OBSERVATIONS

AMENDMENTS TABLE (SURVEY SHEETS ONLY)

VER.	AMENDMENT	AUTHORISED BY	DATE

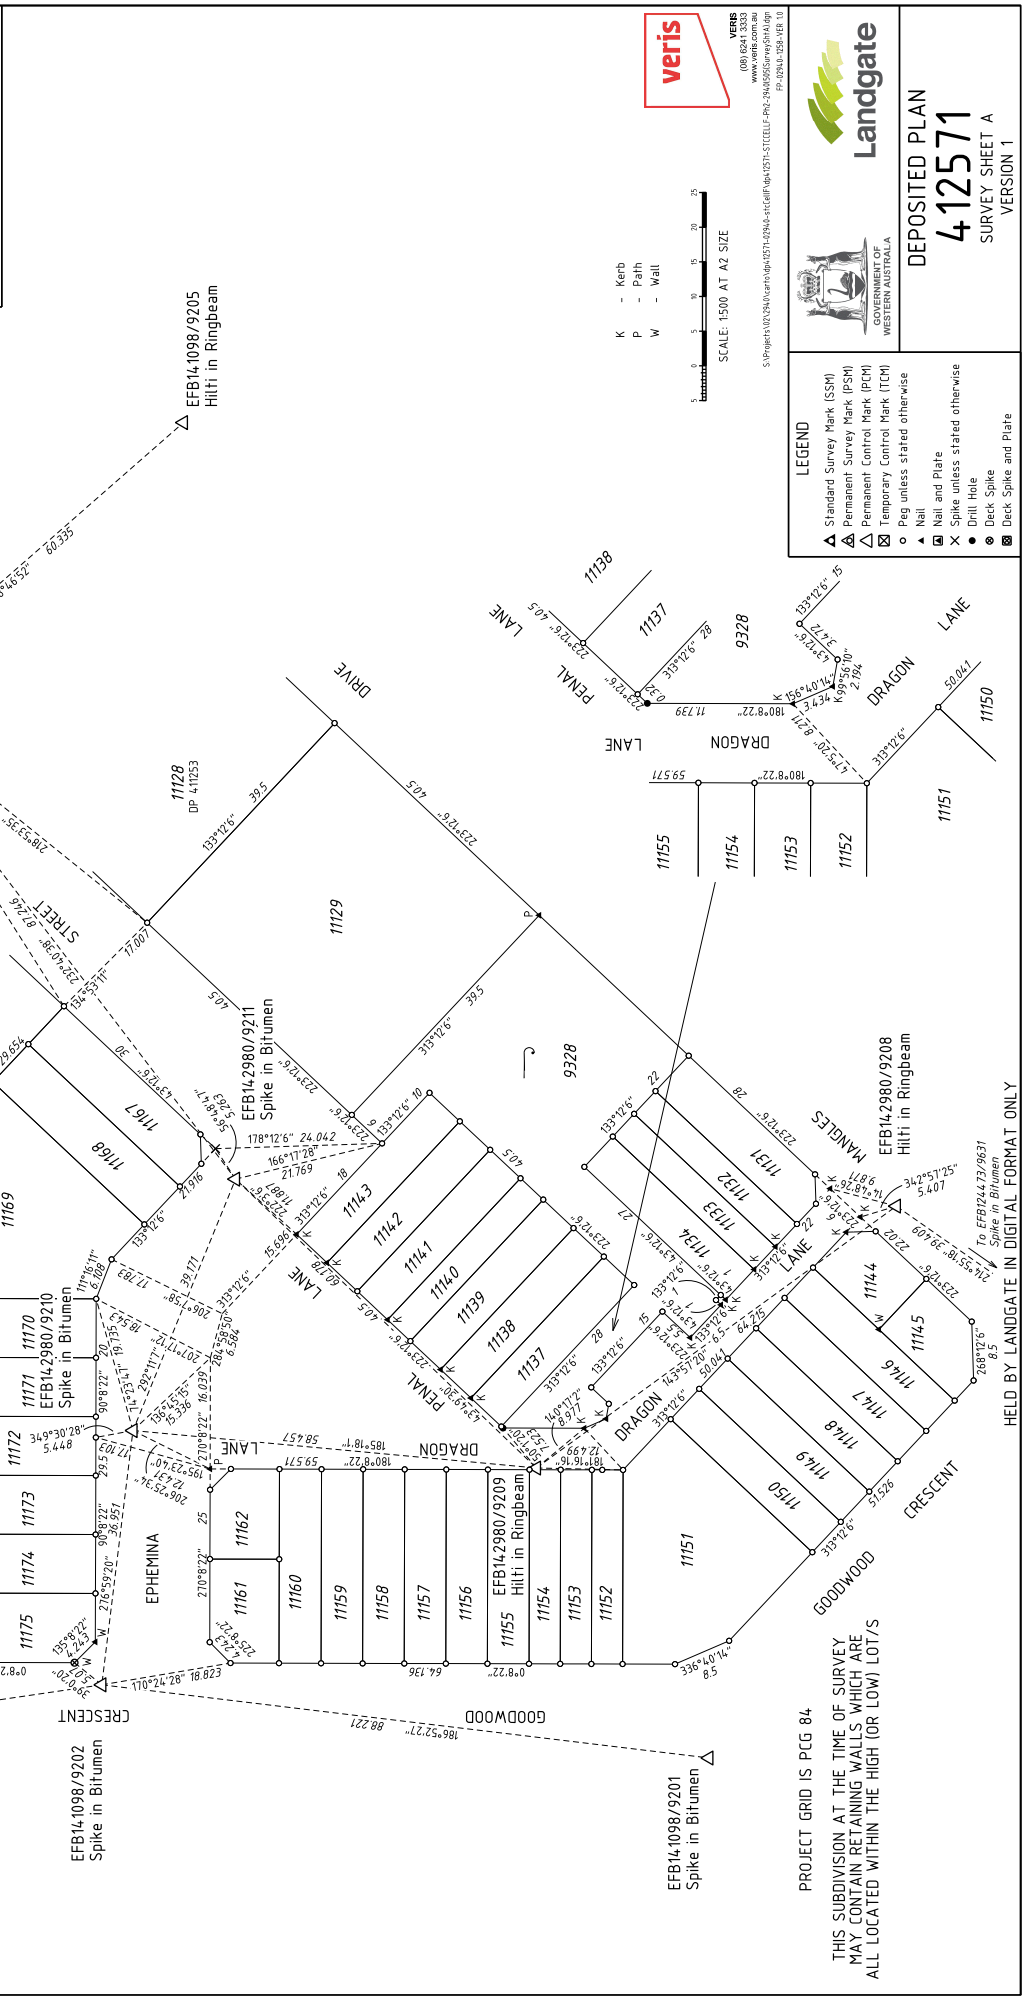


veris
 (08) 6242 5383
 www.veris.com.au
 190 Stirling Highway, Perth, WA 6000
 190 Stirling Highway, Perth, WA 6000



DEPOSITED PLAN
412571
 SURVEY SHEET A
 VERSION 1

LEGEND

▲	Standard Survey Mark (SSM)
△	Permanent Survey Mark (PSM)
□	Permanent Control Mark (PCM)
○	Temporary Control Mark (TCM)
○	Peg unless stated otherwise
▲	Nail and Plate
×	Spike unless stated otherwise
●	Drill Hole
⊗	Deck Spike and Plate

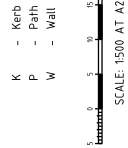

PROJECT GRID IS PCG 84

THIS SUBDIVISION AT THE TIME OF SURVEY
 MAY CONTAIN RETAINING WALLS WHICH ARE
 ALL LOCATED WITHIN THE HIGH (OR LOW) LOT/S

HELD BY LANDGATE IN DIGITAL FORMAT ONLY