




BEARING DATUM:	MGA 2020 ZONE 54
DERIVATION:	PM 6527/1522 TO 6527/1696
DRAWING SCALE FACTOR:	1.0
ORIGIN POINT:	PM 6628/6527/5070
TOTAL AREA:	6.958 ha

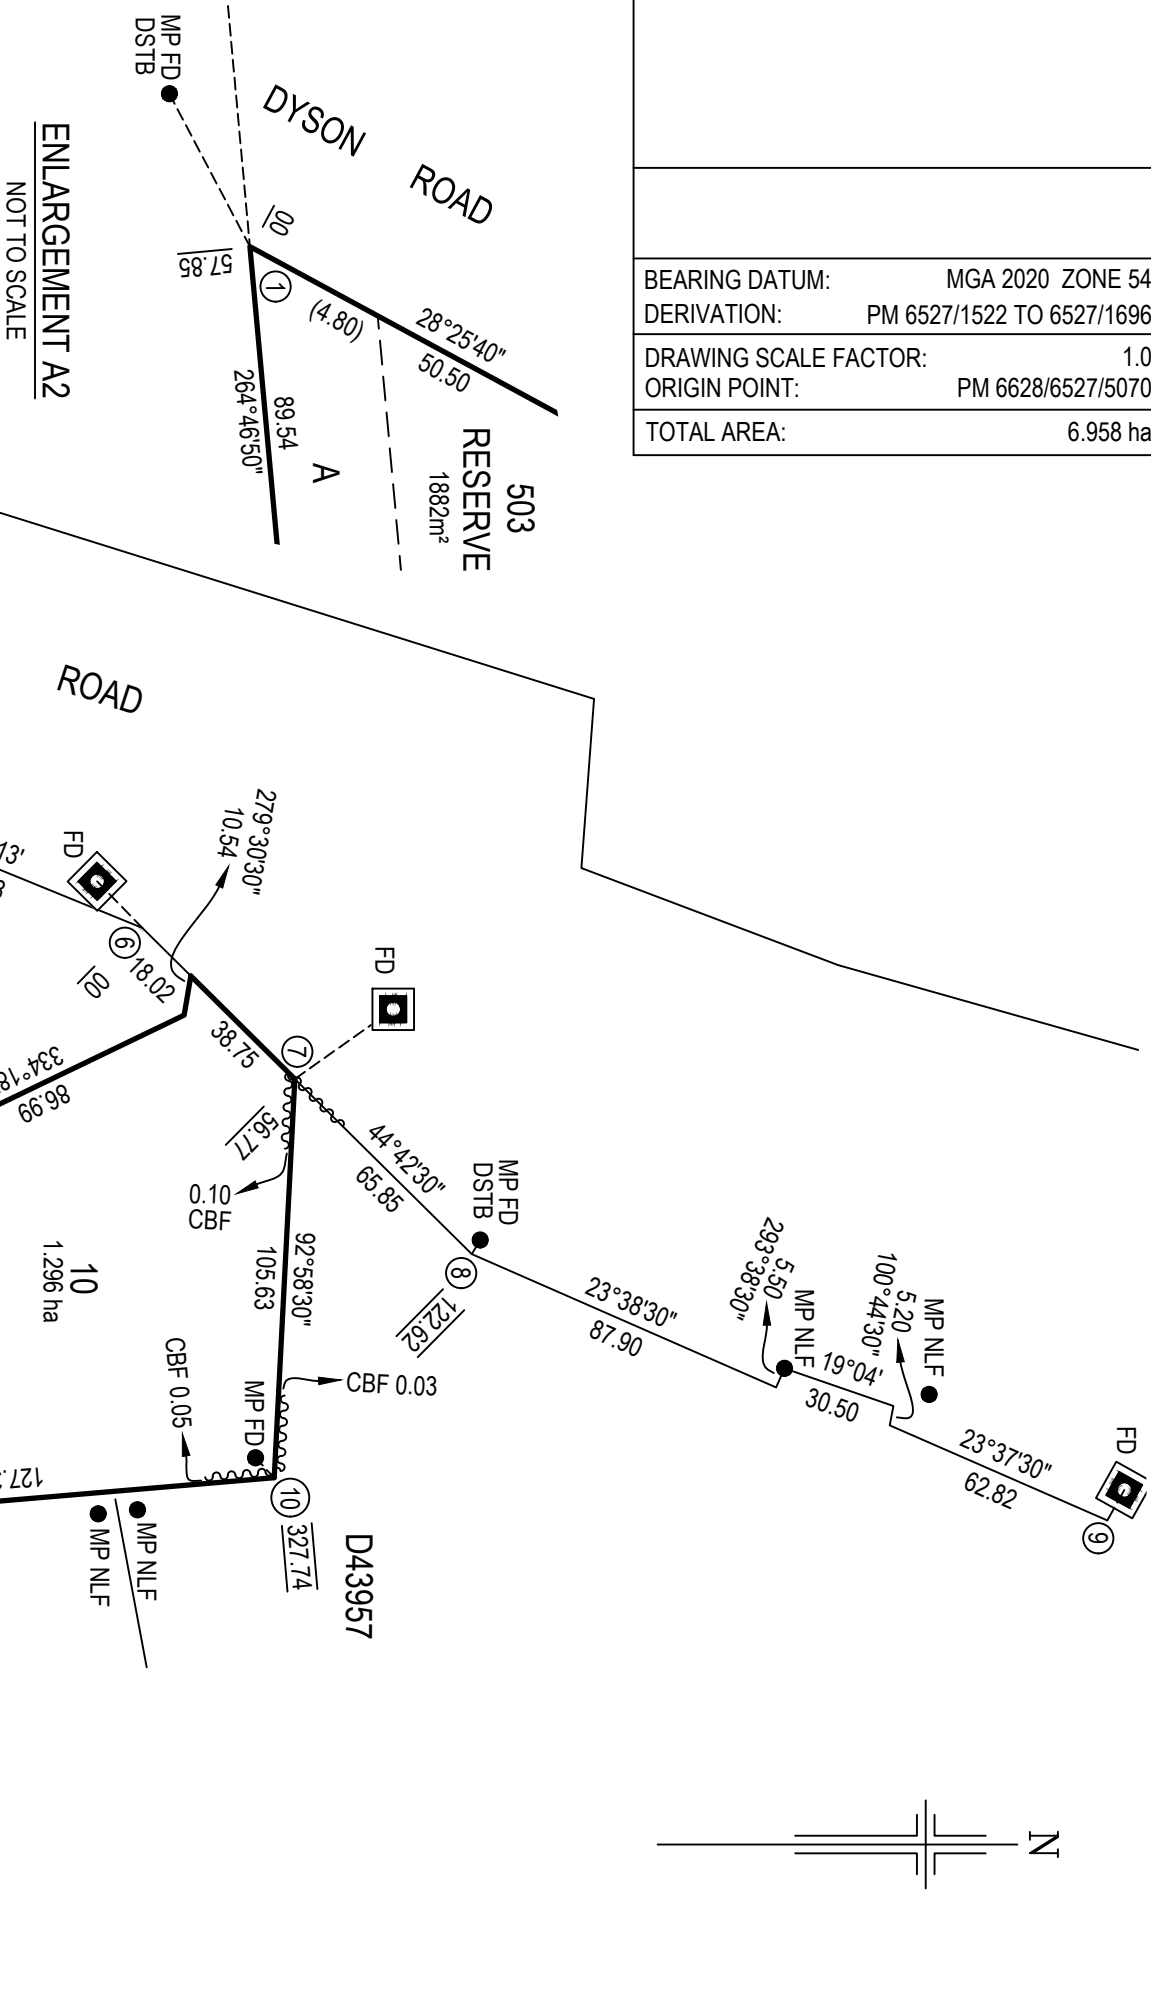

ENLARGEMENT A2
NOT TO SCALE

PIECES SCHEDULE	TOTAL AREA
ONE ALLOTMENT COMPRISES	501* & 502*
	2.245 ha


*Asterisk denotes PIECE identifier only

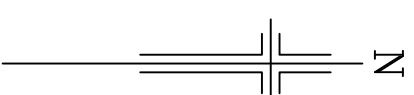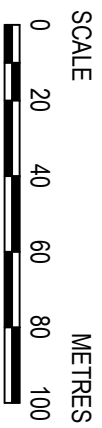



Alexander & Symonds Pty.Ltd.
11 KING WILLIAM STREET, KENT TOWN
P.O. BOX 1000 KENT TOWN 5071
Tel (08) 8130 1666
REFERENCE 22A0711LTOX(A) A.B.N. 93 007 753 988
BCA 19/05/2023 TLJ 20/04/2023

CNR	BEARING	FROM	DIST	PSM NO	COMMENT
1	82°47'	MP FD	1.00	6527/7387	NEW FIX
2	84°46'50"	PM FD	57.85	6527/10033	NEW FIX
3	29°39'	MP FD	1.05	6527/5070	NEW FIX
4	289°58'40"	PM FD	8.92	6527/1522	FIRST FIX
5	27°36'	MP FD	1.02	6527/1834	NEW FIX
6	44°43'	PM FD	1.00	6527/1522	NEW FIX
7	144°40'40"	PM FD	31.88	6527/1834	NEW FIX
8	122°56'	MP FD	1.54	6527/5076	NEW FIX
9	119°12'	PM FD	4.89	6527/1522	NEW FIX
10	46°05'	MP FD	0.68	6527/1522	NEW FIX
11	336°06'	MP FD	0.92	6527/1591	NEW FIX
12	264°47'	PM FD	3.91	6527/1591	NEW FIX
13	174°47'	MP FD	0.02	6527/1696	NEW FIX
14	-	MP FD	-	6527/1696	NEW FIX
15	-	MP FD	-	6527/1696	NEW FIX


REFERENCE MARK					
CNR	BEARING	FROM	DIST	PSM NO	COMMENT
2	27°36'	MP FD	1.02	6527/10033	
5	336°09'	MP FD	0.89		
11	174°47'	MP FD	0.02		NEW FIX
13	-	MP FD	-	6527/1696	
14	-	PM FD	-		

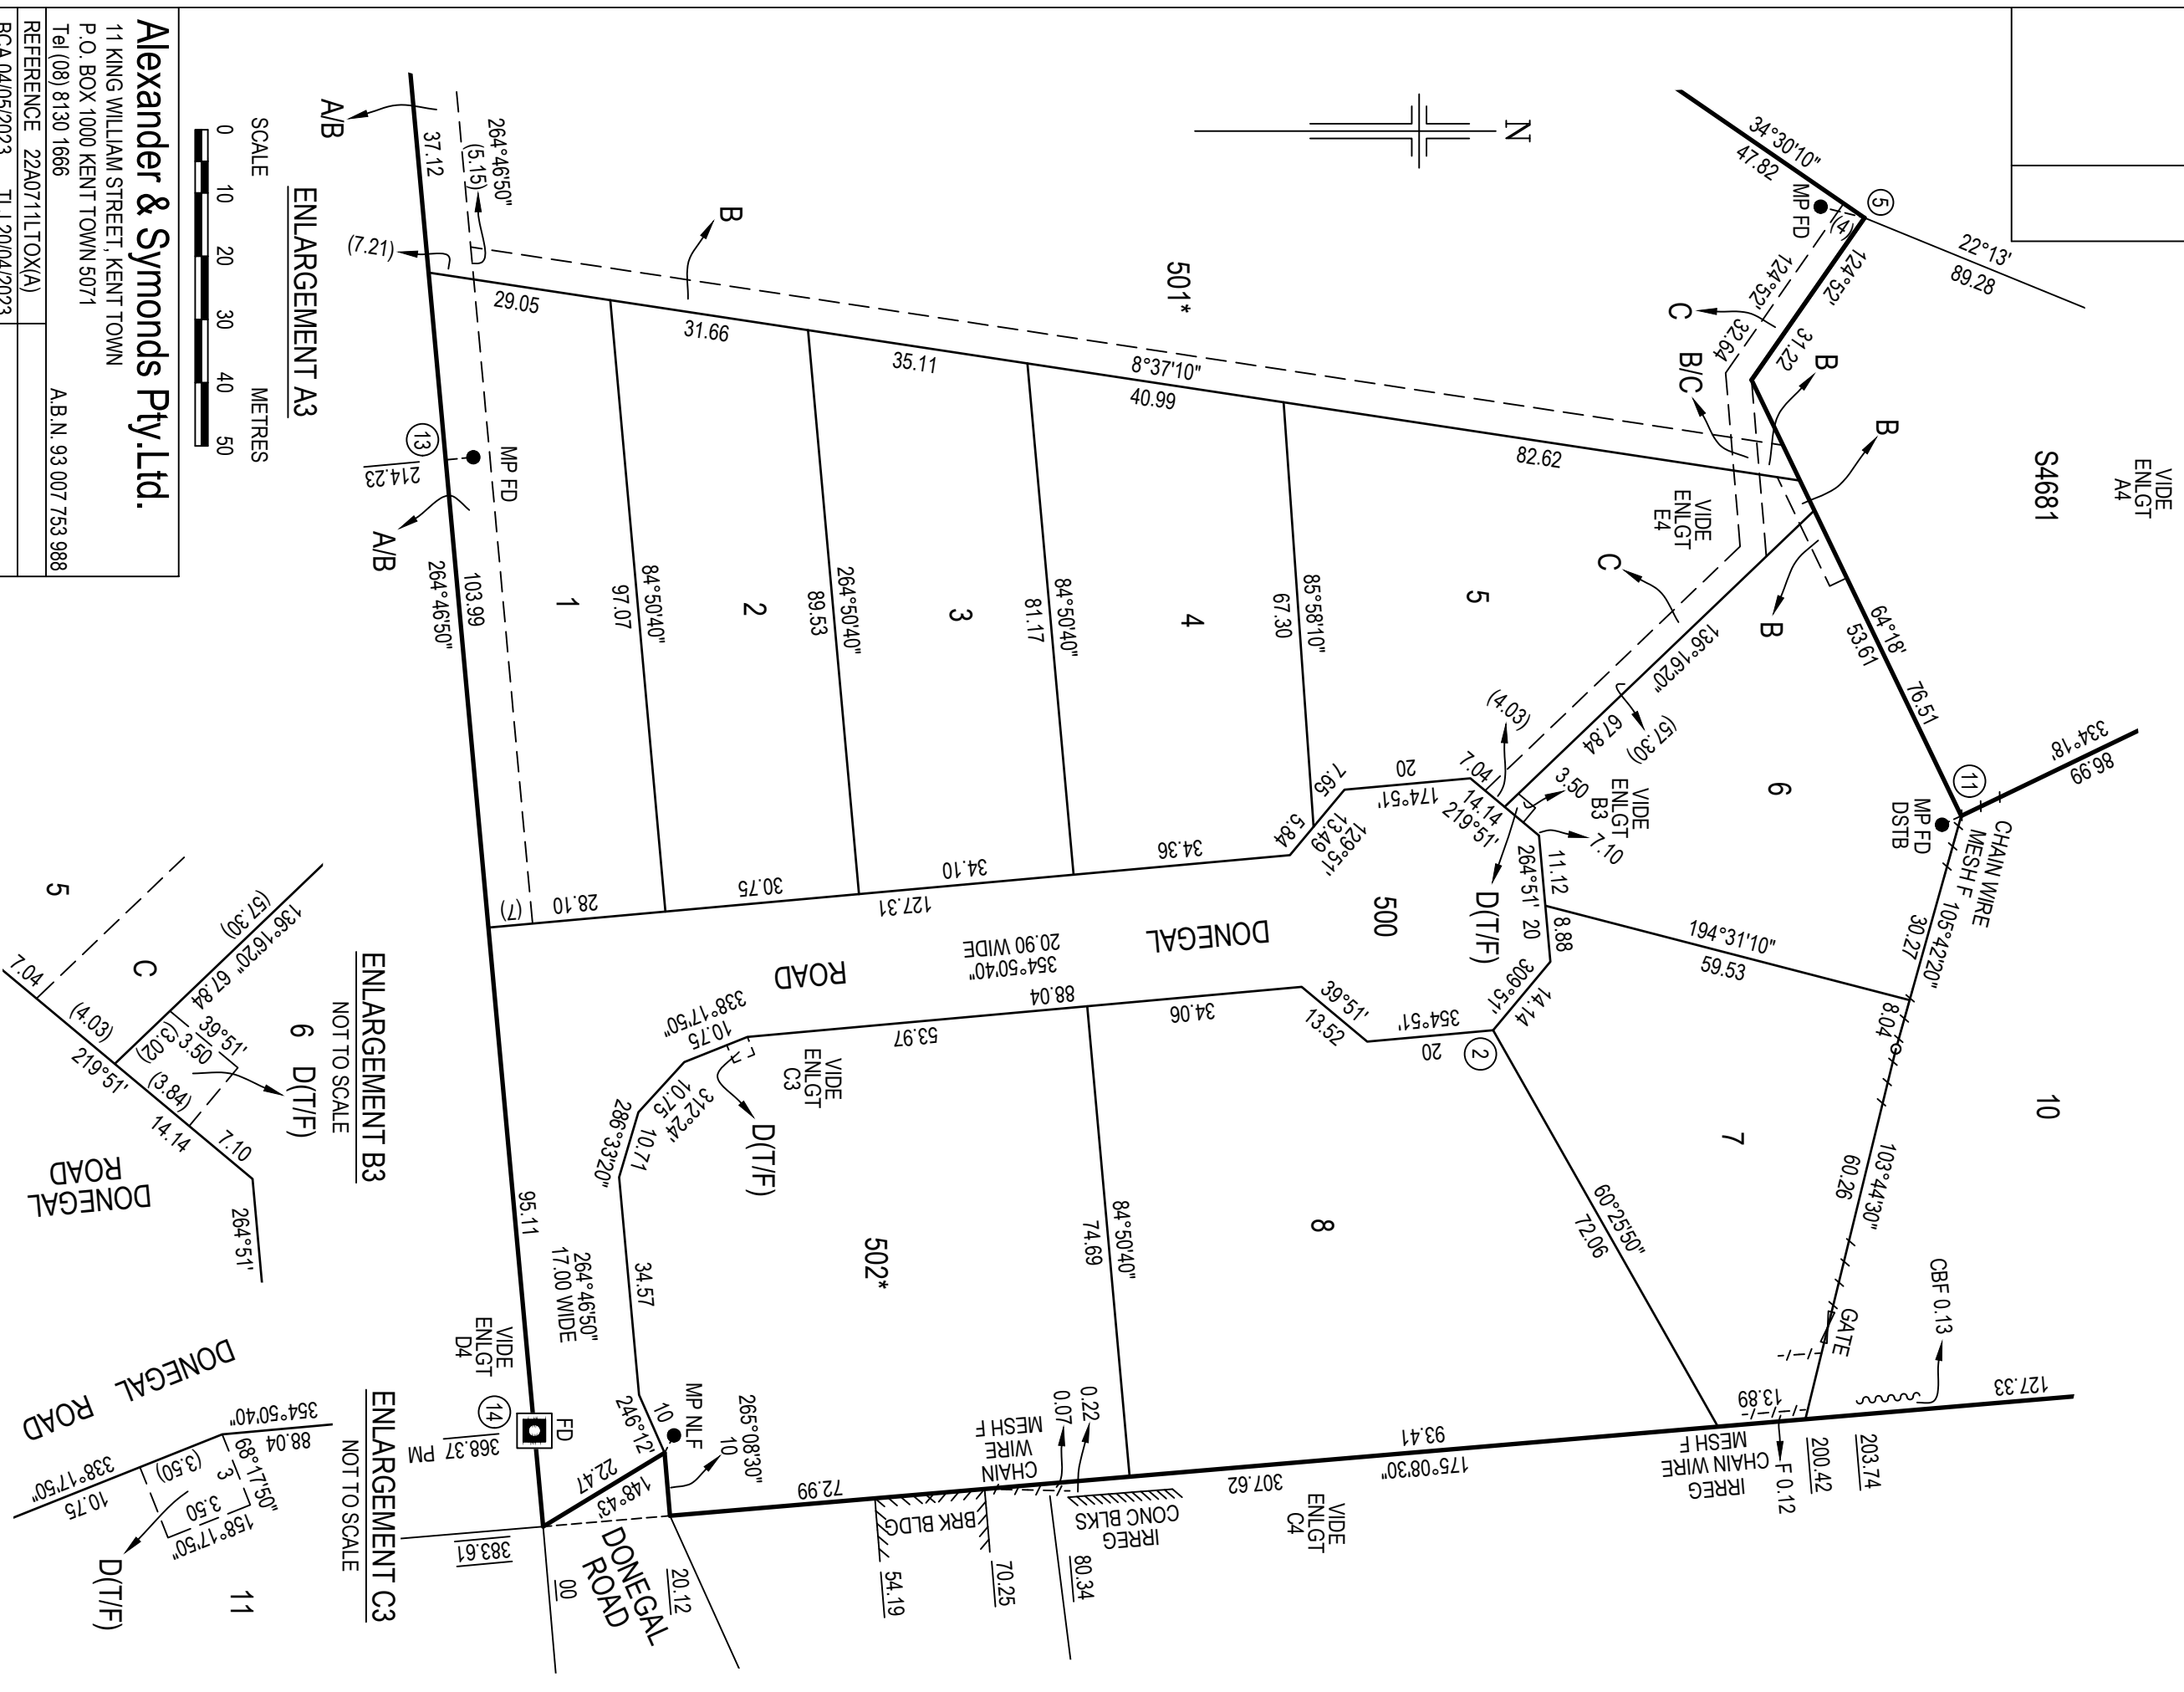


Alexander & Symonds Pty.Ltd.
 11 KING WILLIAM STREET, KENT TOWN
 P.O. BOX 1000 KENT TOWN 5071
 Tel (08) 8130 1666
 REFERENCE 22A0711LTO(XA) A.B.N. 93 007 753 988
 BCA 04/05/2023 TLJ 20/04/2023

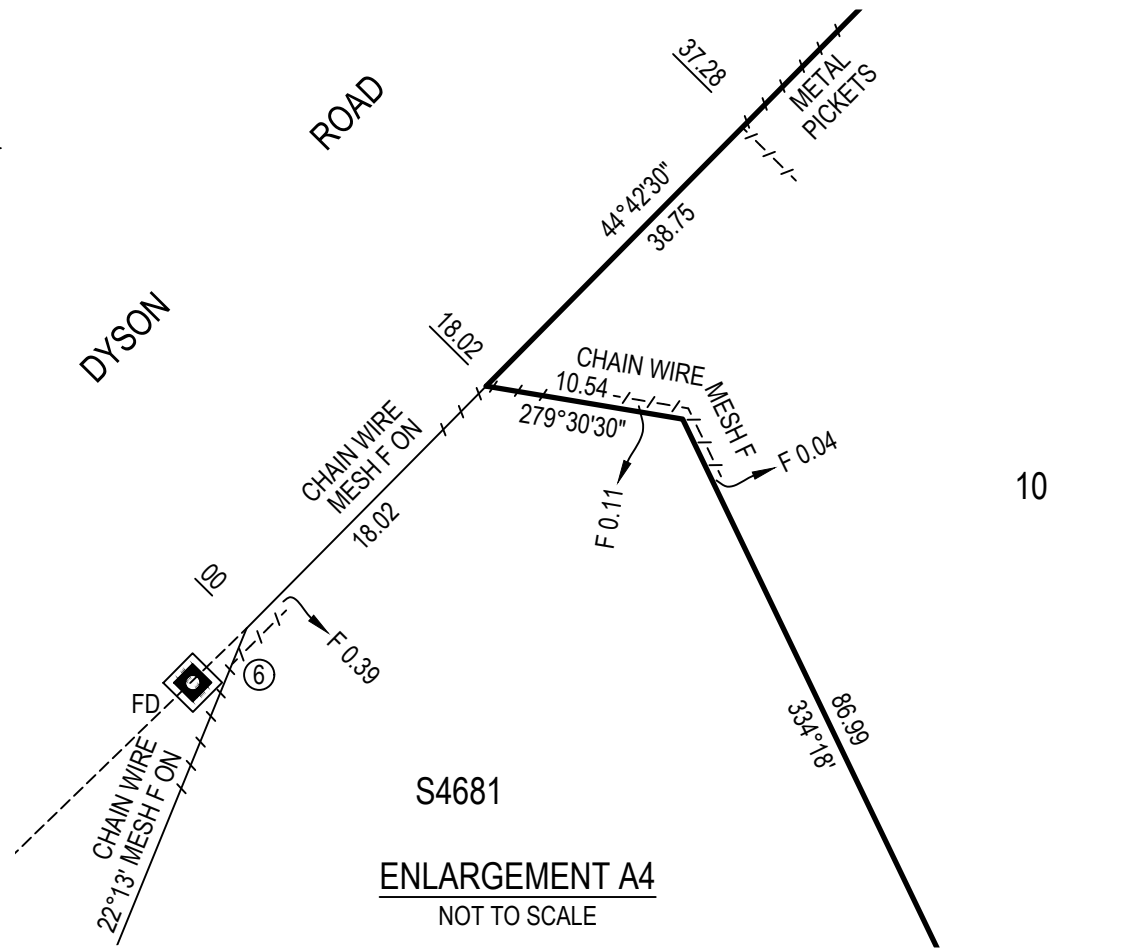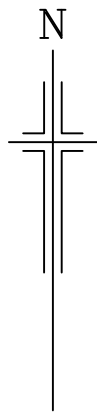

ENLARGEMENT A4
NOT TO SCALE

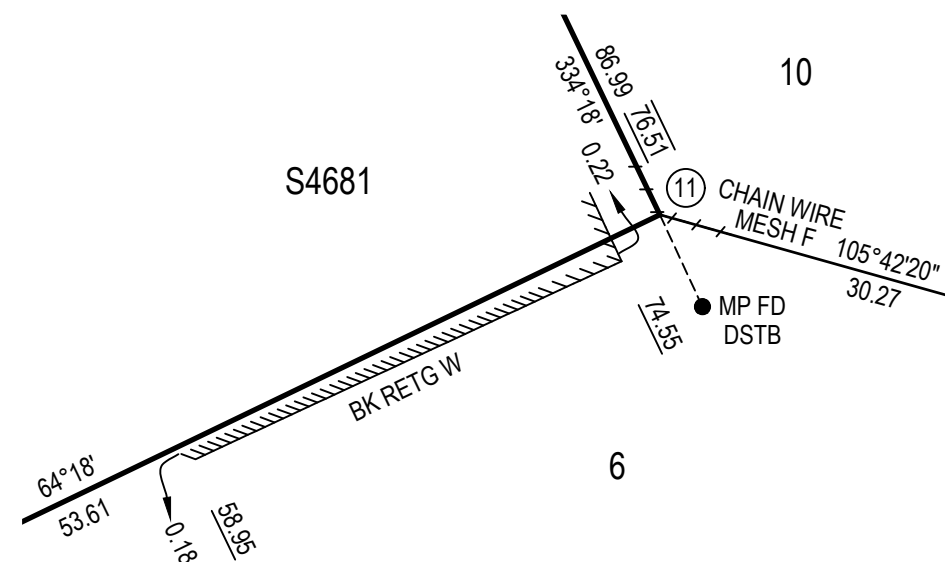


ENLARGEMENT B4
NOT TO SCALE

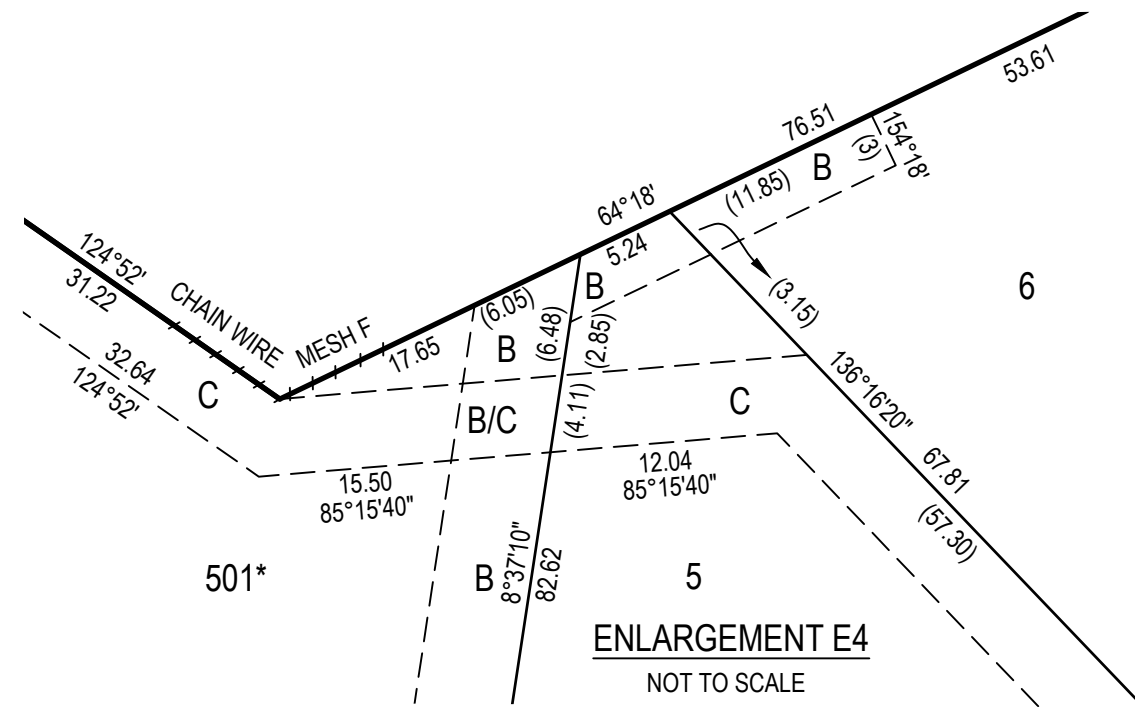

ENLARGEMENT E4
NOT TO SCALE



ENLARGEMENT D4
NOT TO SCALE

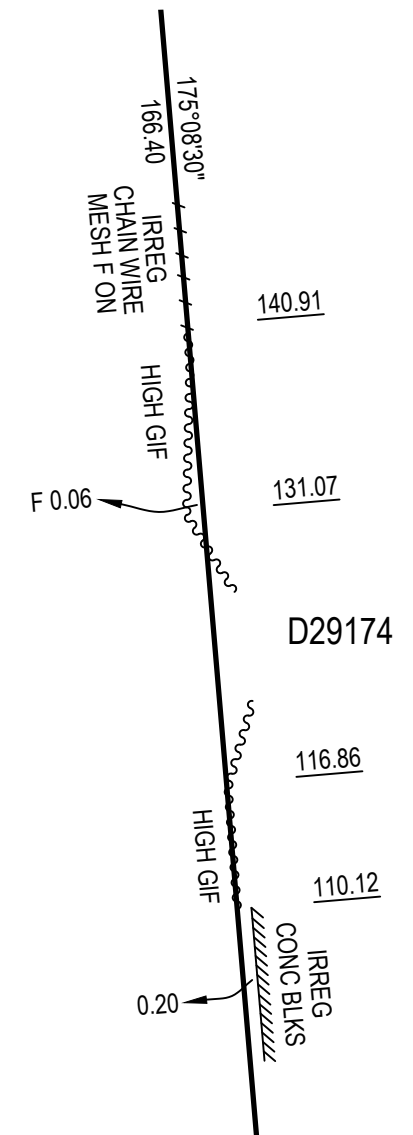

ENLARGEMENT C4
NOT TO SCALE

Alexander & Symonds Pty.Ltd.
 11 KING WILLIAM STREET, KENT TOWN
 P.O. BOX 1000 KENT TOWN 5071
 Tel (08) 8130 1666 A.B.N. 93 007 753 988
 REFERENCE 22A0711LTOX(A)
 BCA 04/05/2023 TLJ 20/04/2023

REFERENCE MARK

CNR	BEARING	FROM	DIST	PSM NO	COMMENT
6	44°43'	PM FD	1.00	6527/1522	
11	336°06'	MP FD	0.92		NEW FIX
14	-	PM FD	-	6527/1696	