


GROSS LETTABLE AREA. (RETAIL)

THE AREA EXPRESSED ON THE FACE OF THIS PLAN IS THE GROSS LETTABLE AREA (RETAIL) AS DEFINED BY THE PROPERTY COUNCIL OF AUSTRALIA Issue March, 1997 PUBLICATION -"METHODS OF MEASUREMENT" (IE INSIDE FACE OF EXTERNAL WALLS, CENTRELINE OF INTERENANCY WALLS AND MALL LINE.)

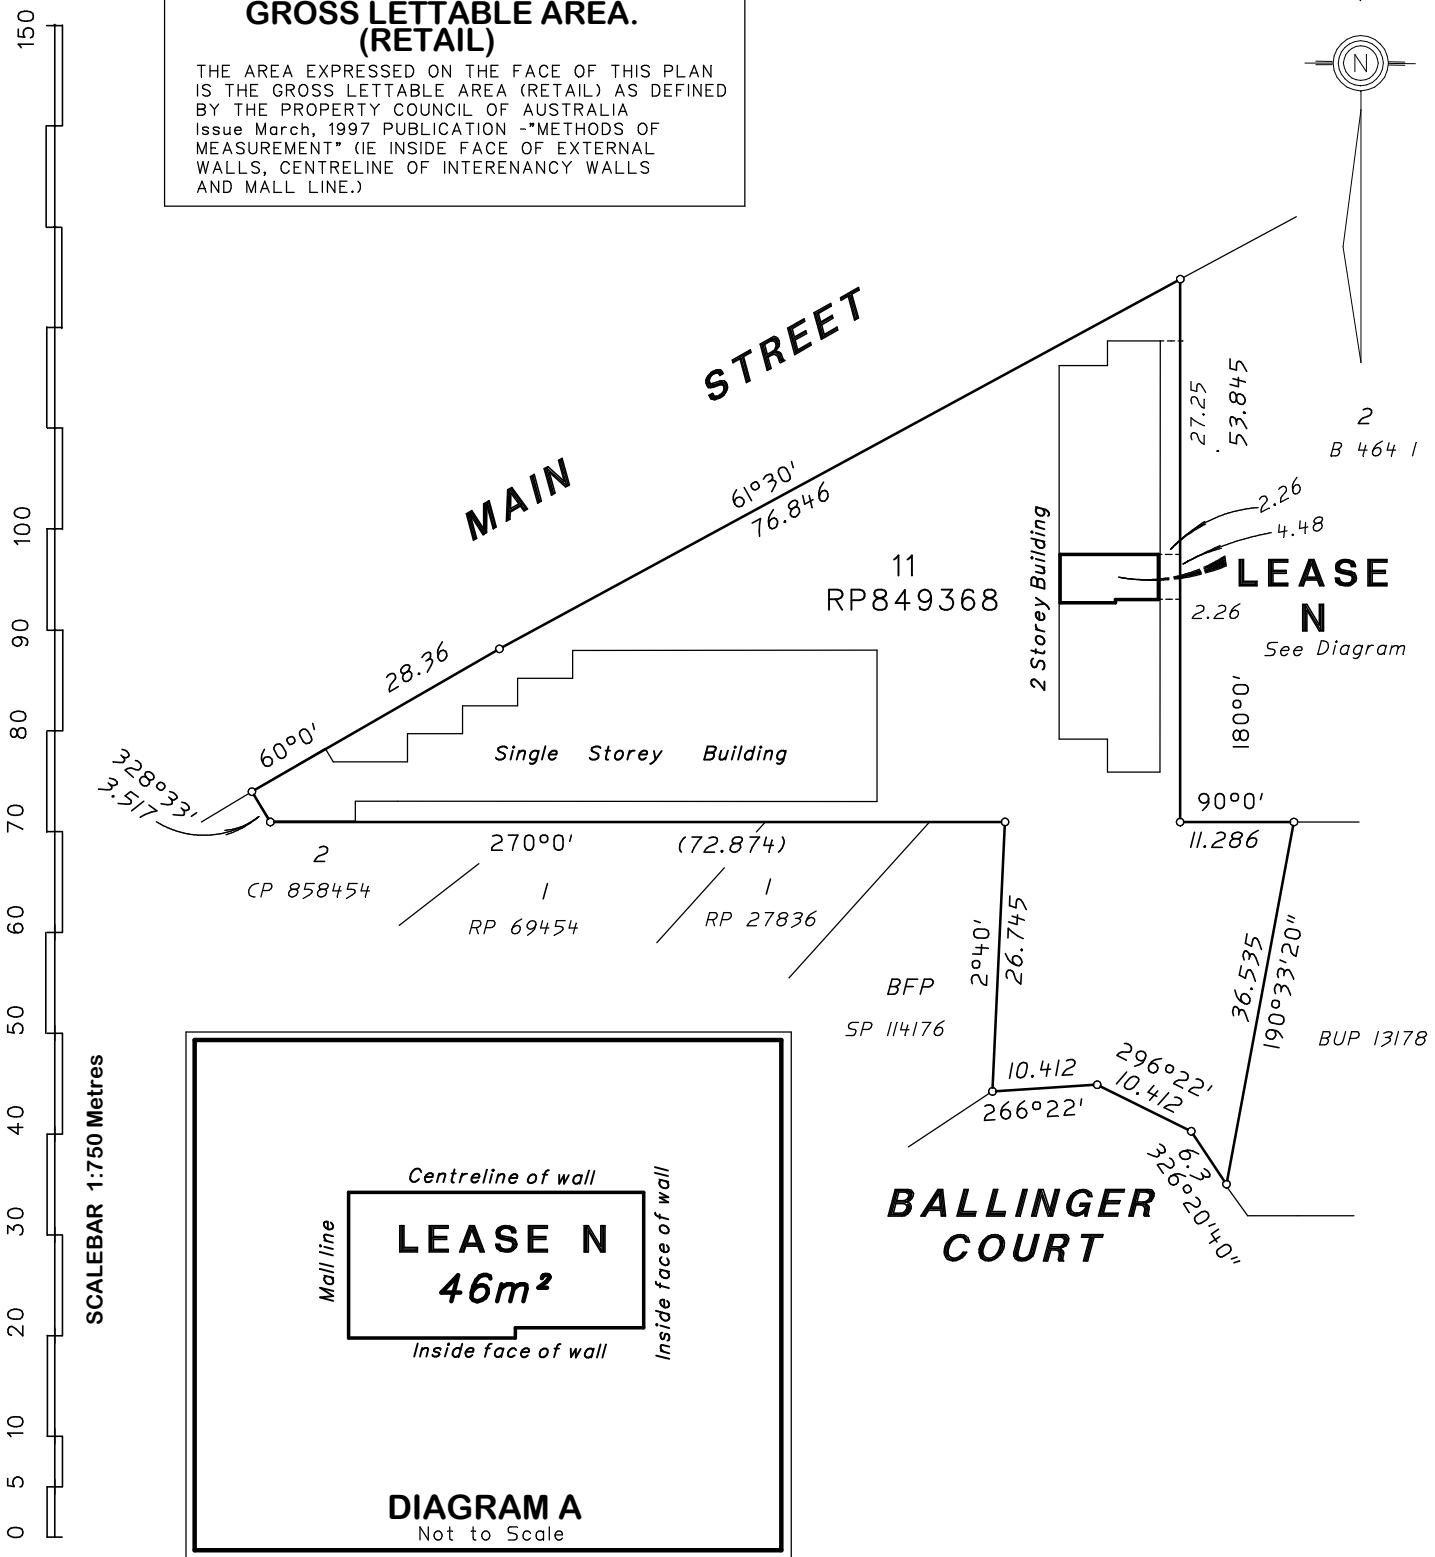

NOTE:

LEASE N IS THE AREA

REFERRED TO IN LEASE DOCUMENTS

DEFINIMUM PTY LTD (ACN 109 244 144)
CADASTRAL SURVEYORS OF
MAROOCHYDORE, CERTIFY THAT
THE DETAILS SHOWN ON THIS
SKETCH PLAN ARE CORRECT.

DIRECTOR
Date:

DIRECTOR

PROJECT:

LEASE PLAN

AREA TO BE LEASED BEING
PART OF THE FIRST FLOOR
OF A BUILDING SITUATED ON
LOT 11 ON RP.849368
PARISH OF MOOLOOLAH
COUNTY OF CANNING

DATE:	30/09/05
FWK:	LJS
DRAWING No:	5930
FBK:	L/L