



S.A. LANDS TITLES OFFICE RE-IDENTIFICATION PLAN

PLAN NUMBER

FP 130784

SHEET 1 OF 1


ACCEPTED FOR FILING
09/12/1994

REGISTRAR-GENERAL

AREA : ELIZABETH SOUTH
LGA : CORP OF THE CITY OF ELIZABETH
HUNDRED : MUNNO PARA
SECTION : P S 3108

THIS PLAN IS SCANNED FOR CERTIFICATE OF TITLE 3757/64

LAST PLAN REF: D.P. 6104

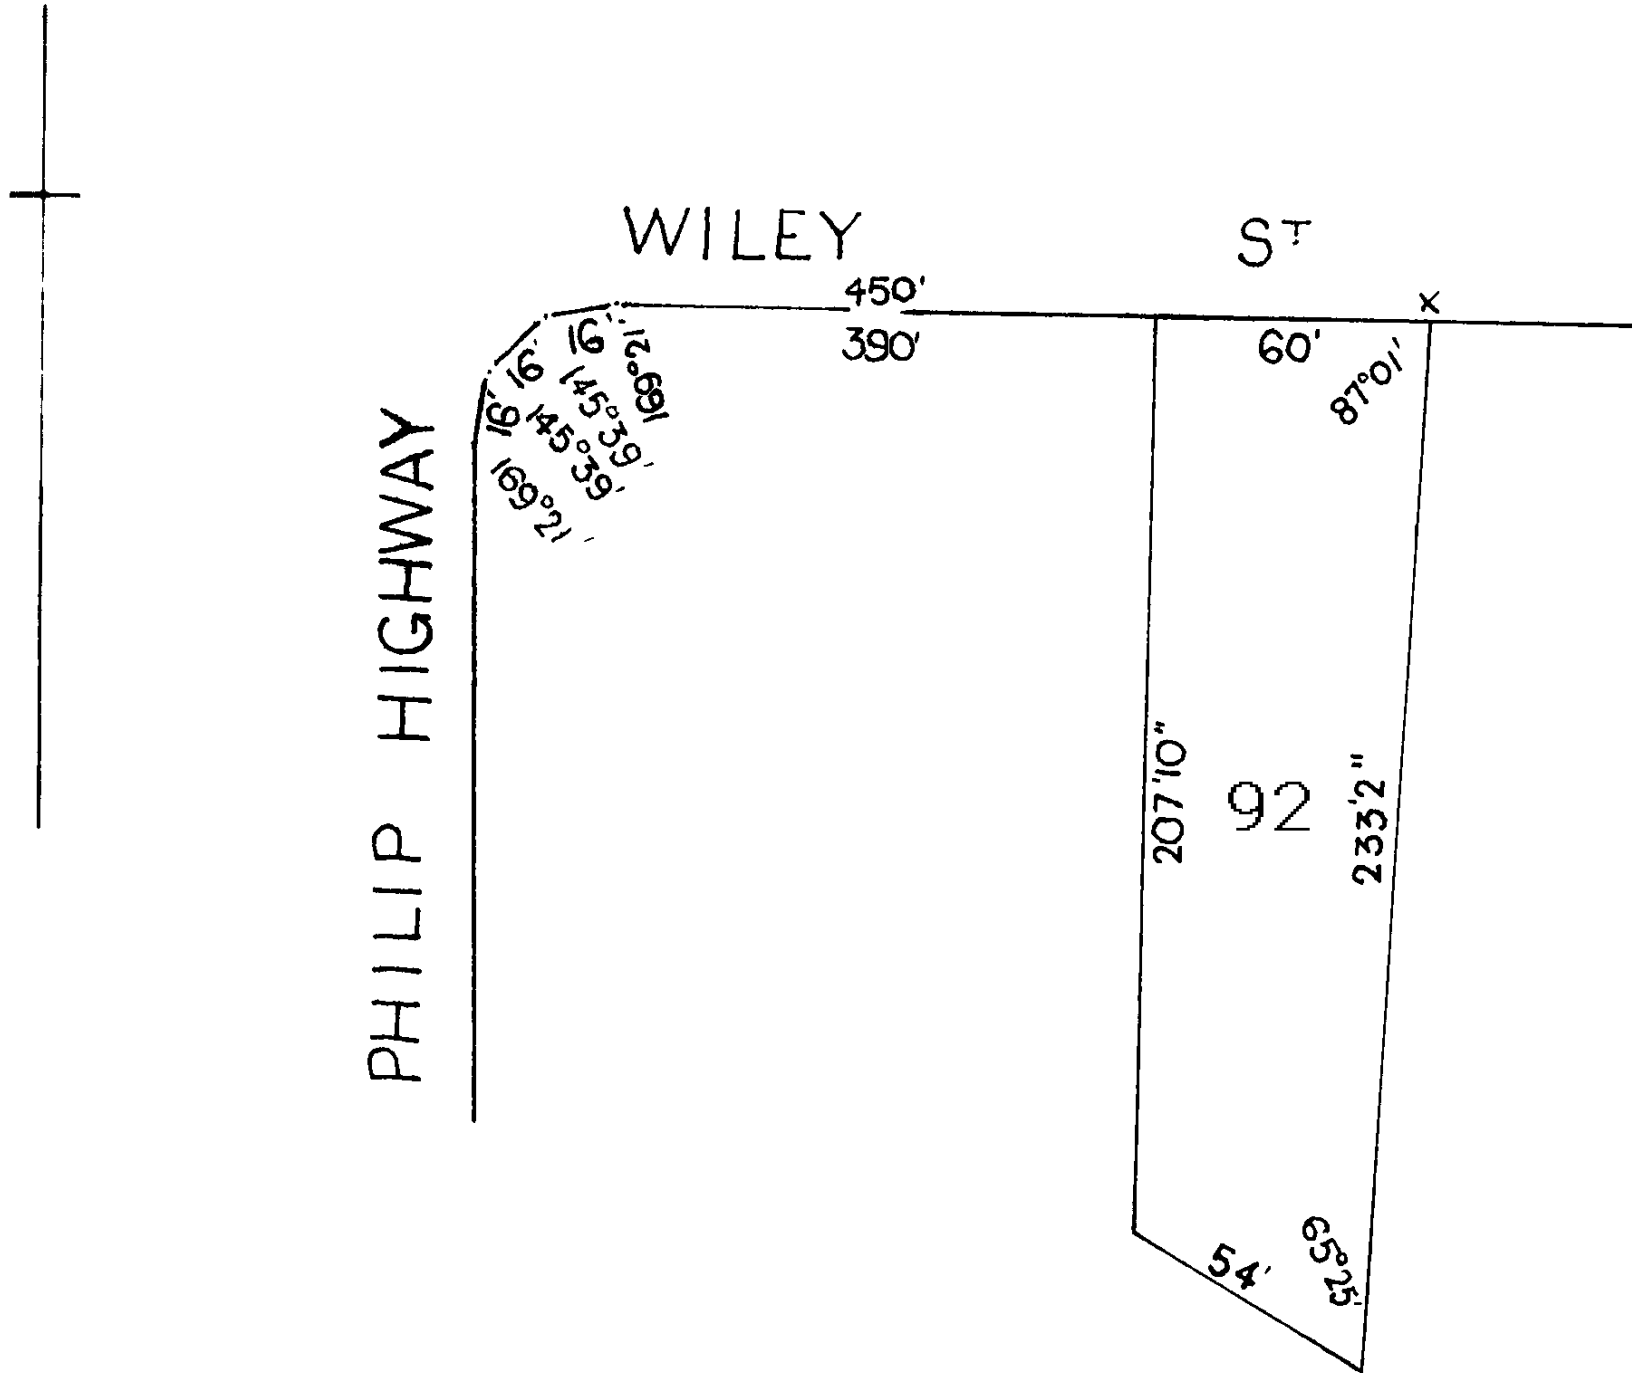

D. P. 6104



DISTANCES ARE IN FEET AND INCHES
FOR METRIC CONVERSION

1 FOOT = 0.3048 METRES
1 INCH = 0.0254 METRES

NOTE: SUBJECT TO ALL LAWFULLY EXISTING PLANS OF DIVISION