



GROUND FLOOR
1:125




UPPER GROUND
1:125

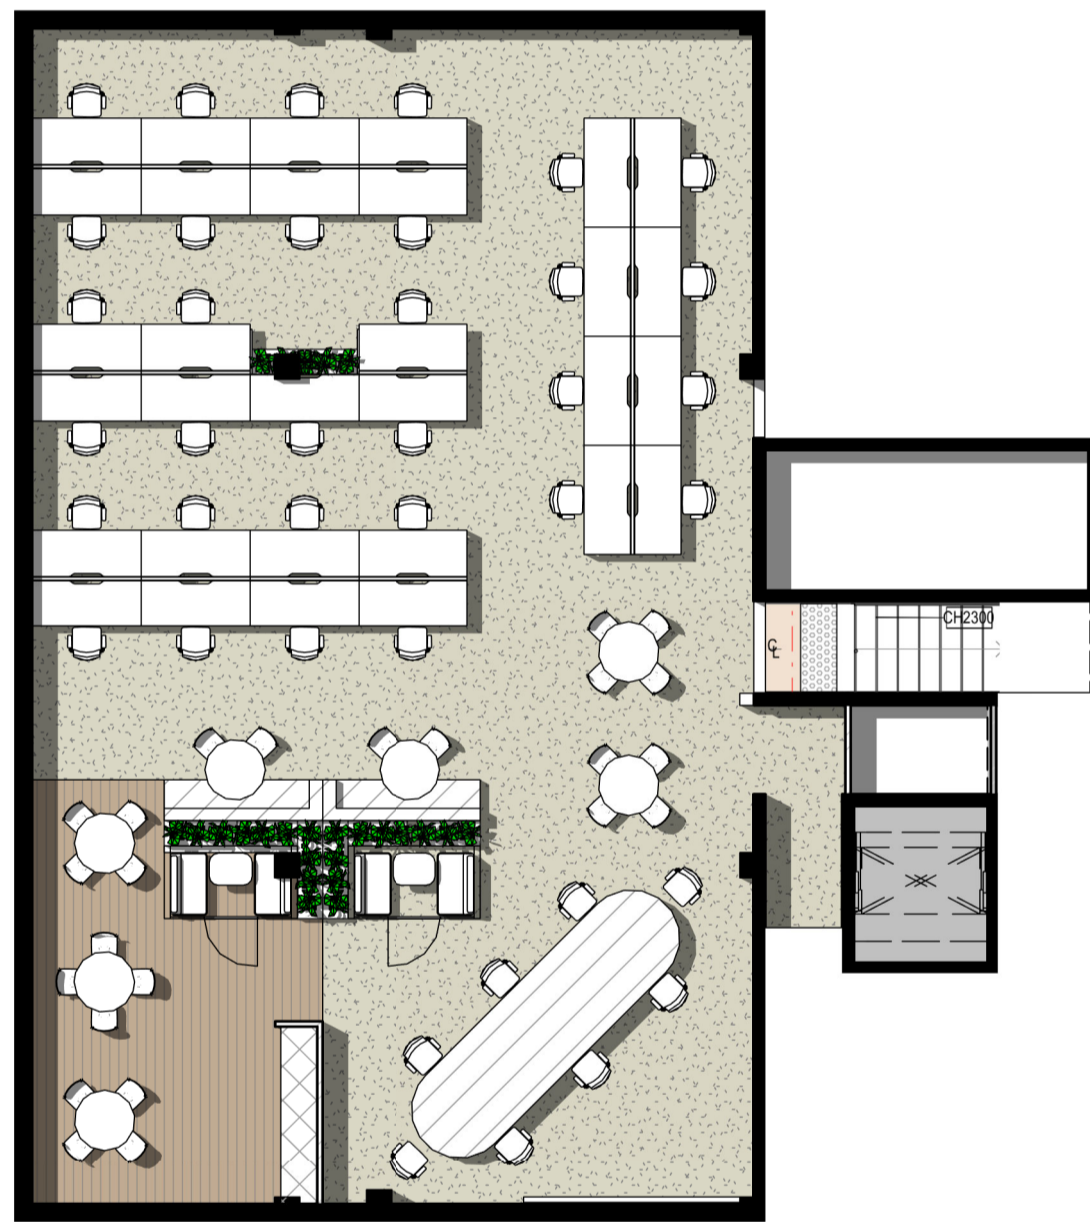

LEVEL 1
1:125

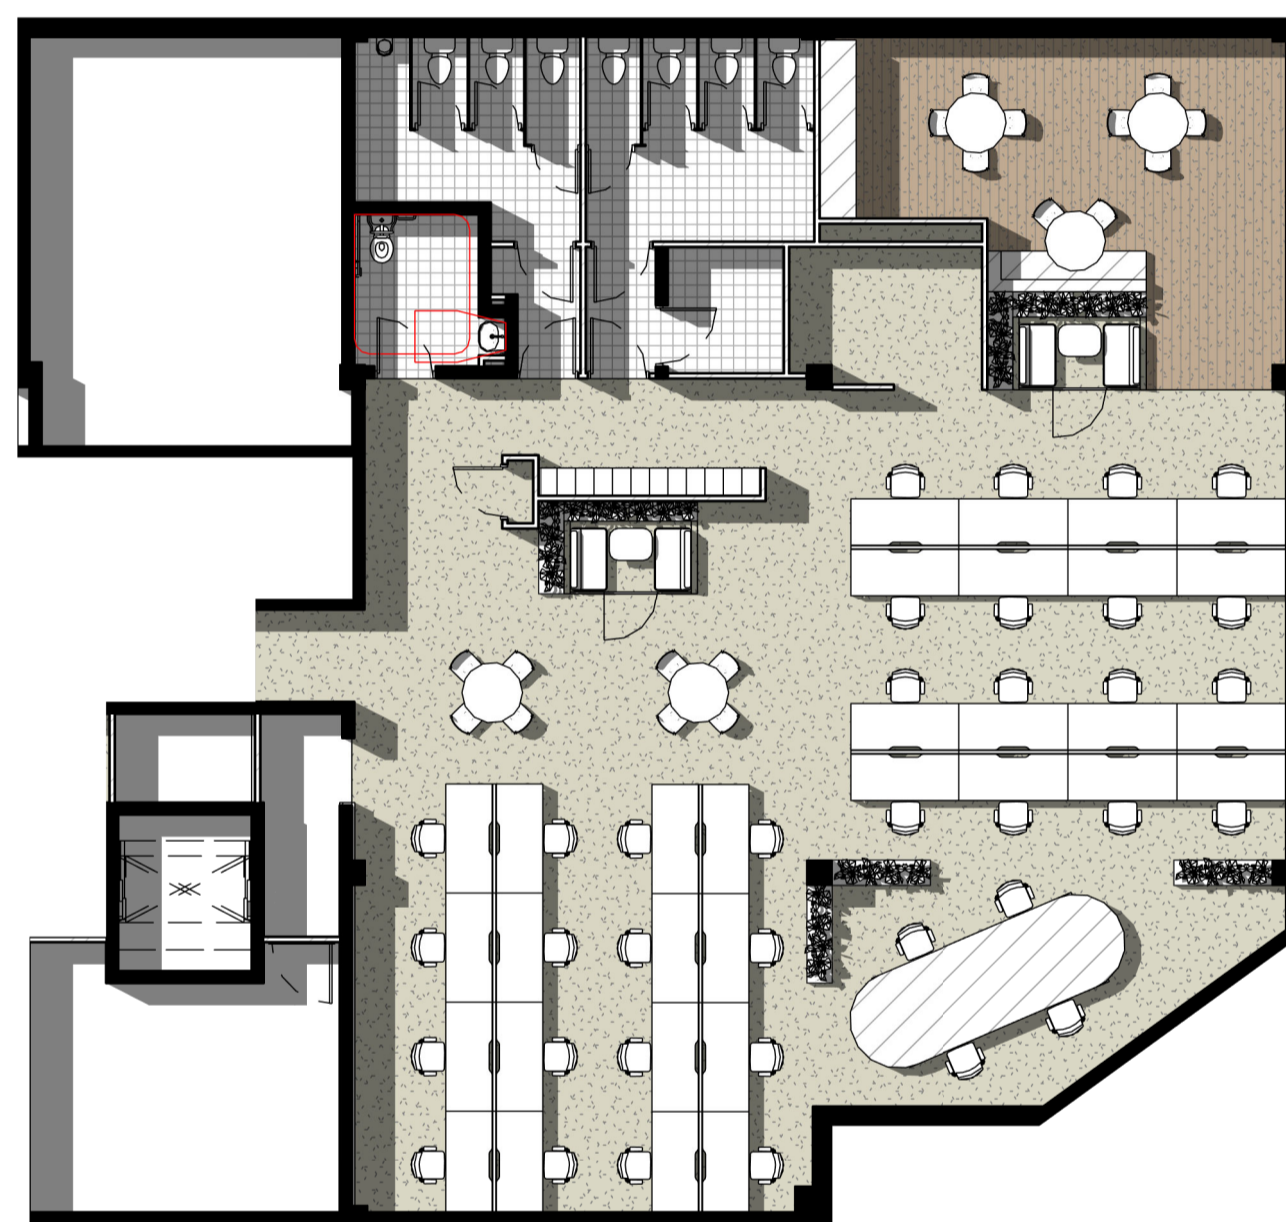

LEVEL 1A
1:125

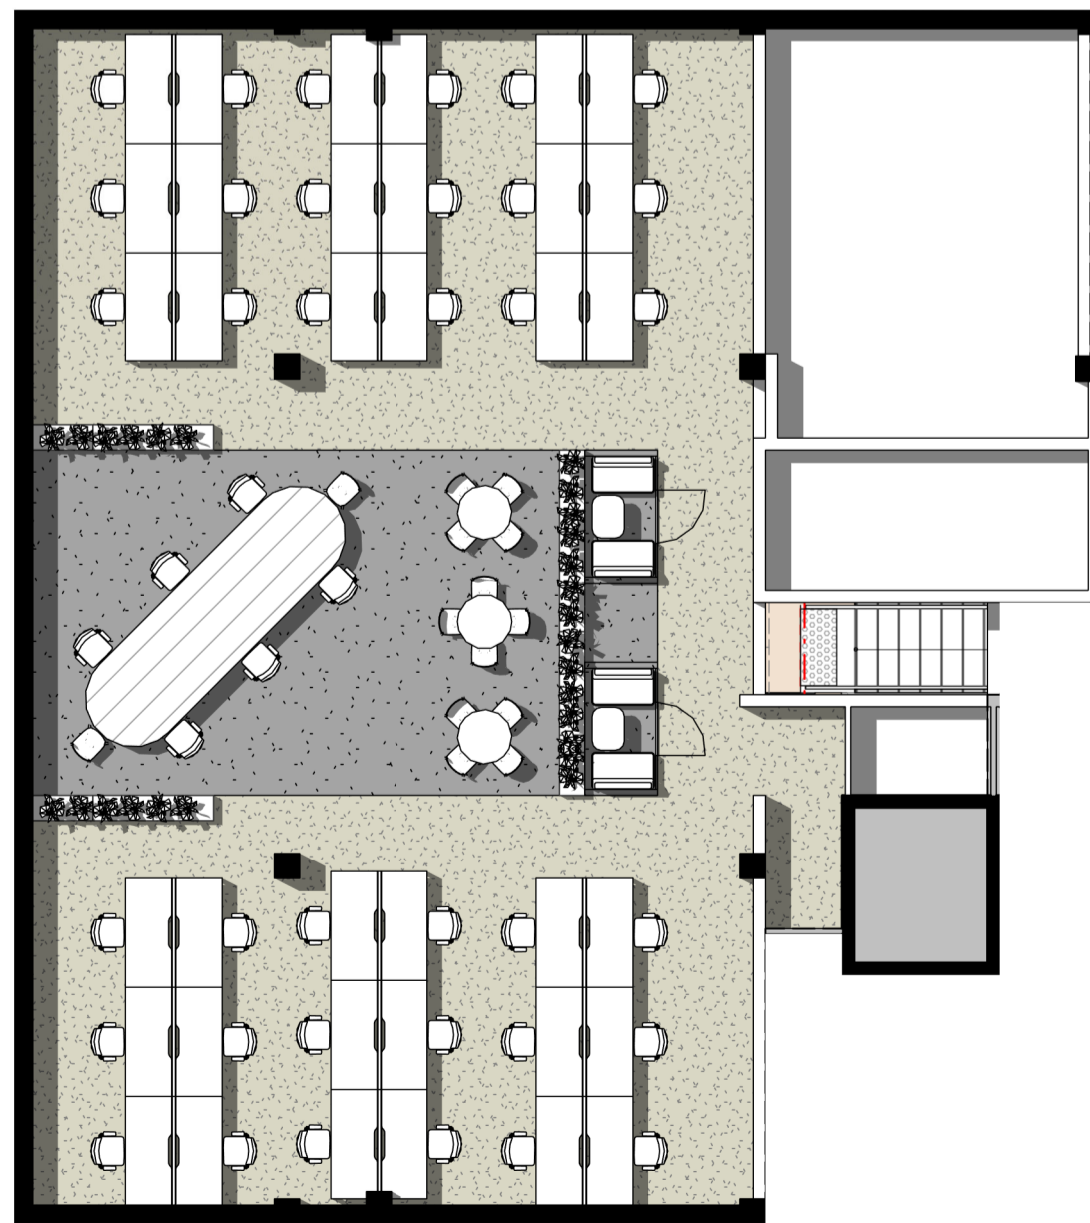

LEVEL 2
1:125



LEVEL 2A
1:125

**GROUND FLOOR / UPPER GROUND
509M²**

LOWER GROUND INCLUDES:

- 1X BOARD ROOM (12PAX)
- KITCHEN
- STORE
- GARDEN
- RECEPTION
- WAITING
- MEETING ROOM 01
- MEETING ROOM 02
- DISPLAY / STORE
- RECEPTION

UPPER GROUND INCLUDES:

- 20X 1800 WORKSTATIONS
- 1X OUTDOOR MEETING / GARDEN (8PAX)
- 1X INDOOR MEETING (8PAX)
- KITCHENETTE
- BREAKOUT
- 2X 4PAX QUIET ROOMS
- 2X OFFICES
- INFORMAL MEETING SPACES
- UTILITIES/PRINT/WORKING WALL
- LOCKERS
- IT/SERVER

**LEVEL 1 / LEVEL 1A
508M²**

LEVEL 1 INCLUDES:

- 31X 1800 WRKSTATIONS
- 12X DROP IN WORKSTATIONS
- 2X 4PAX QUIET ROOMS
- KITCHENETTE
- BREAKOUT
- INFORMAL MEETING ZONES

LEVEL 1A INCLUDES:

- 32X 1800 WRKSTATIONS
- 4X DROP IN WORKSTATIONS
- 2X 4PAX QUIET ROOMS
- KITCHENETTE
- BREAKOUT
- INFORMAL MEETING ZONES
- IT/SERVER/PRINT FACILITIES

**LEVEL 2 / LEVEL 2A
407M² (INTERNAL) 131M² (EXTERNAL)**

LEVEL 2 INCLUDES:

- 36X 1800 WRKSTATIONS
- 6X DROP IN WORKSTATIONS
- 2X 4PAX QUIET ROOMS
- INFORMAL MEETING ZONES
- PRINT ZONE

LEVEL 2A INCLUDES:

- KITCHENETTE
- BREAKOUT
- BAR
- GYM/BREAKOUT
- OUTDOOR SEATING INCLUDING BAR SPACE

TOTAL AREAS

1424M² (INTERNAL)
131M² (EXTERNAL)

TOTAL WORKSTATIONS

141 (1:10 DENSITY)

GENERAL NOTES

1. CONFIRM ALL DIMENSIONS AND EXISTING INFRASTRUCTURE ON SITE PRIOR TO CONSTRUCTION.
2. ALL WORK IS TO COMPLY WITH IN ALL RESPECTS TO THE RELEVANT AUSTRALIAN BUILDING STANDARDS AND LOCAL COUNCIL LAWS / REGULATIONS.
3. ANY DISCREPANCIES (ON DRAWING OR ON SITE) TO BE REPORTED TO CHALMERS PARTNERS PRIOR TO CONSTRUCTION.
4. FIGURED DIMENSIONS TO BE TAKEN IN PREFERENCE TO SCALED DRAWINGS.
5. DOCUMENTS TO BE READ IN CONJUNCTION WITH CONSULTANTS AND RELEVANT DOCUMENTATION.

REV	DESCRIPTION	DATE
A	TEST FIT PLANS	26.04.24

PROJECT NAME / ADDRESS
OLD CLEVELAND ROAD

CLIENT
DEMARTINI

DRAWING
SPATIAL PLAN


PROJECT #	2023000
DATE	26.04.24
SCALE @ A1	As indicated @ A1
DRAWN	WC CHKD LC
DRAWING #	REVISION
0.DD 000	A

LEVEL 2, 109 EDWARD STREET,
BRISBANE



27-9, NIHONBASHI HAKOZAKICHO,
CHUO-KU, TOKYO

DO NOT SCALE FROM DRAWINGS. USE DIMENSIONS INDICATED. ALL DIMENSIONS ARE IN MILLIMETRES. REPORT ANY DISCREPANCIES TO CPA BEFORE THE COMMENCEMENT OF WORK.
Original sheet size A1 (841x594)

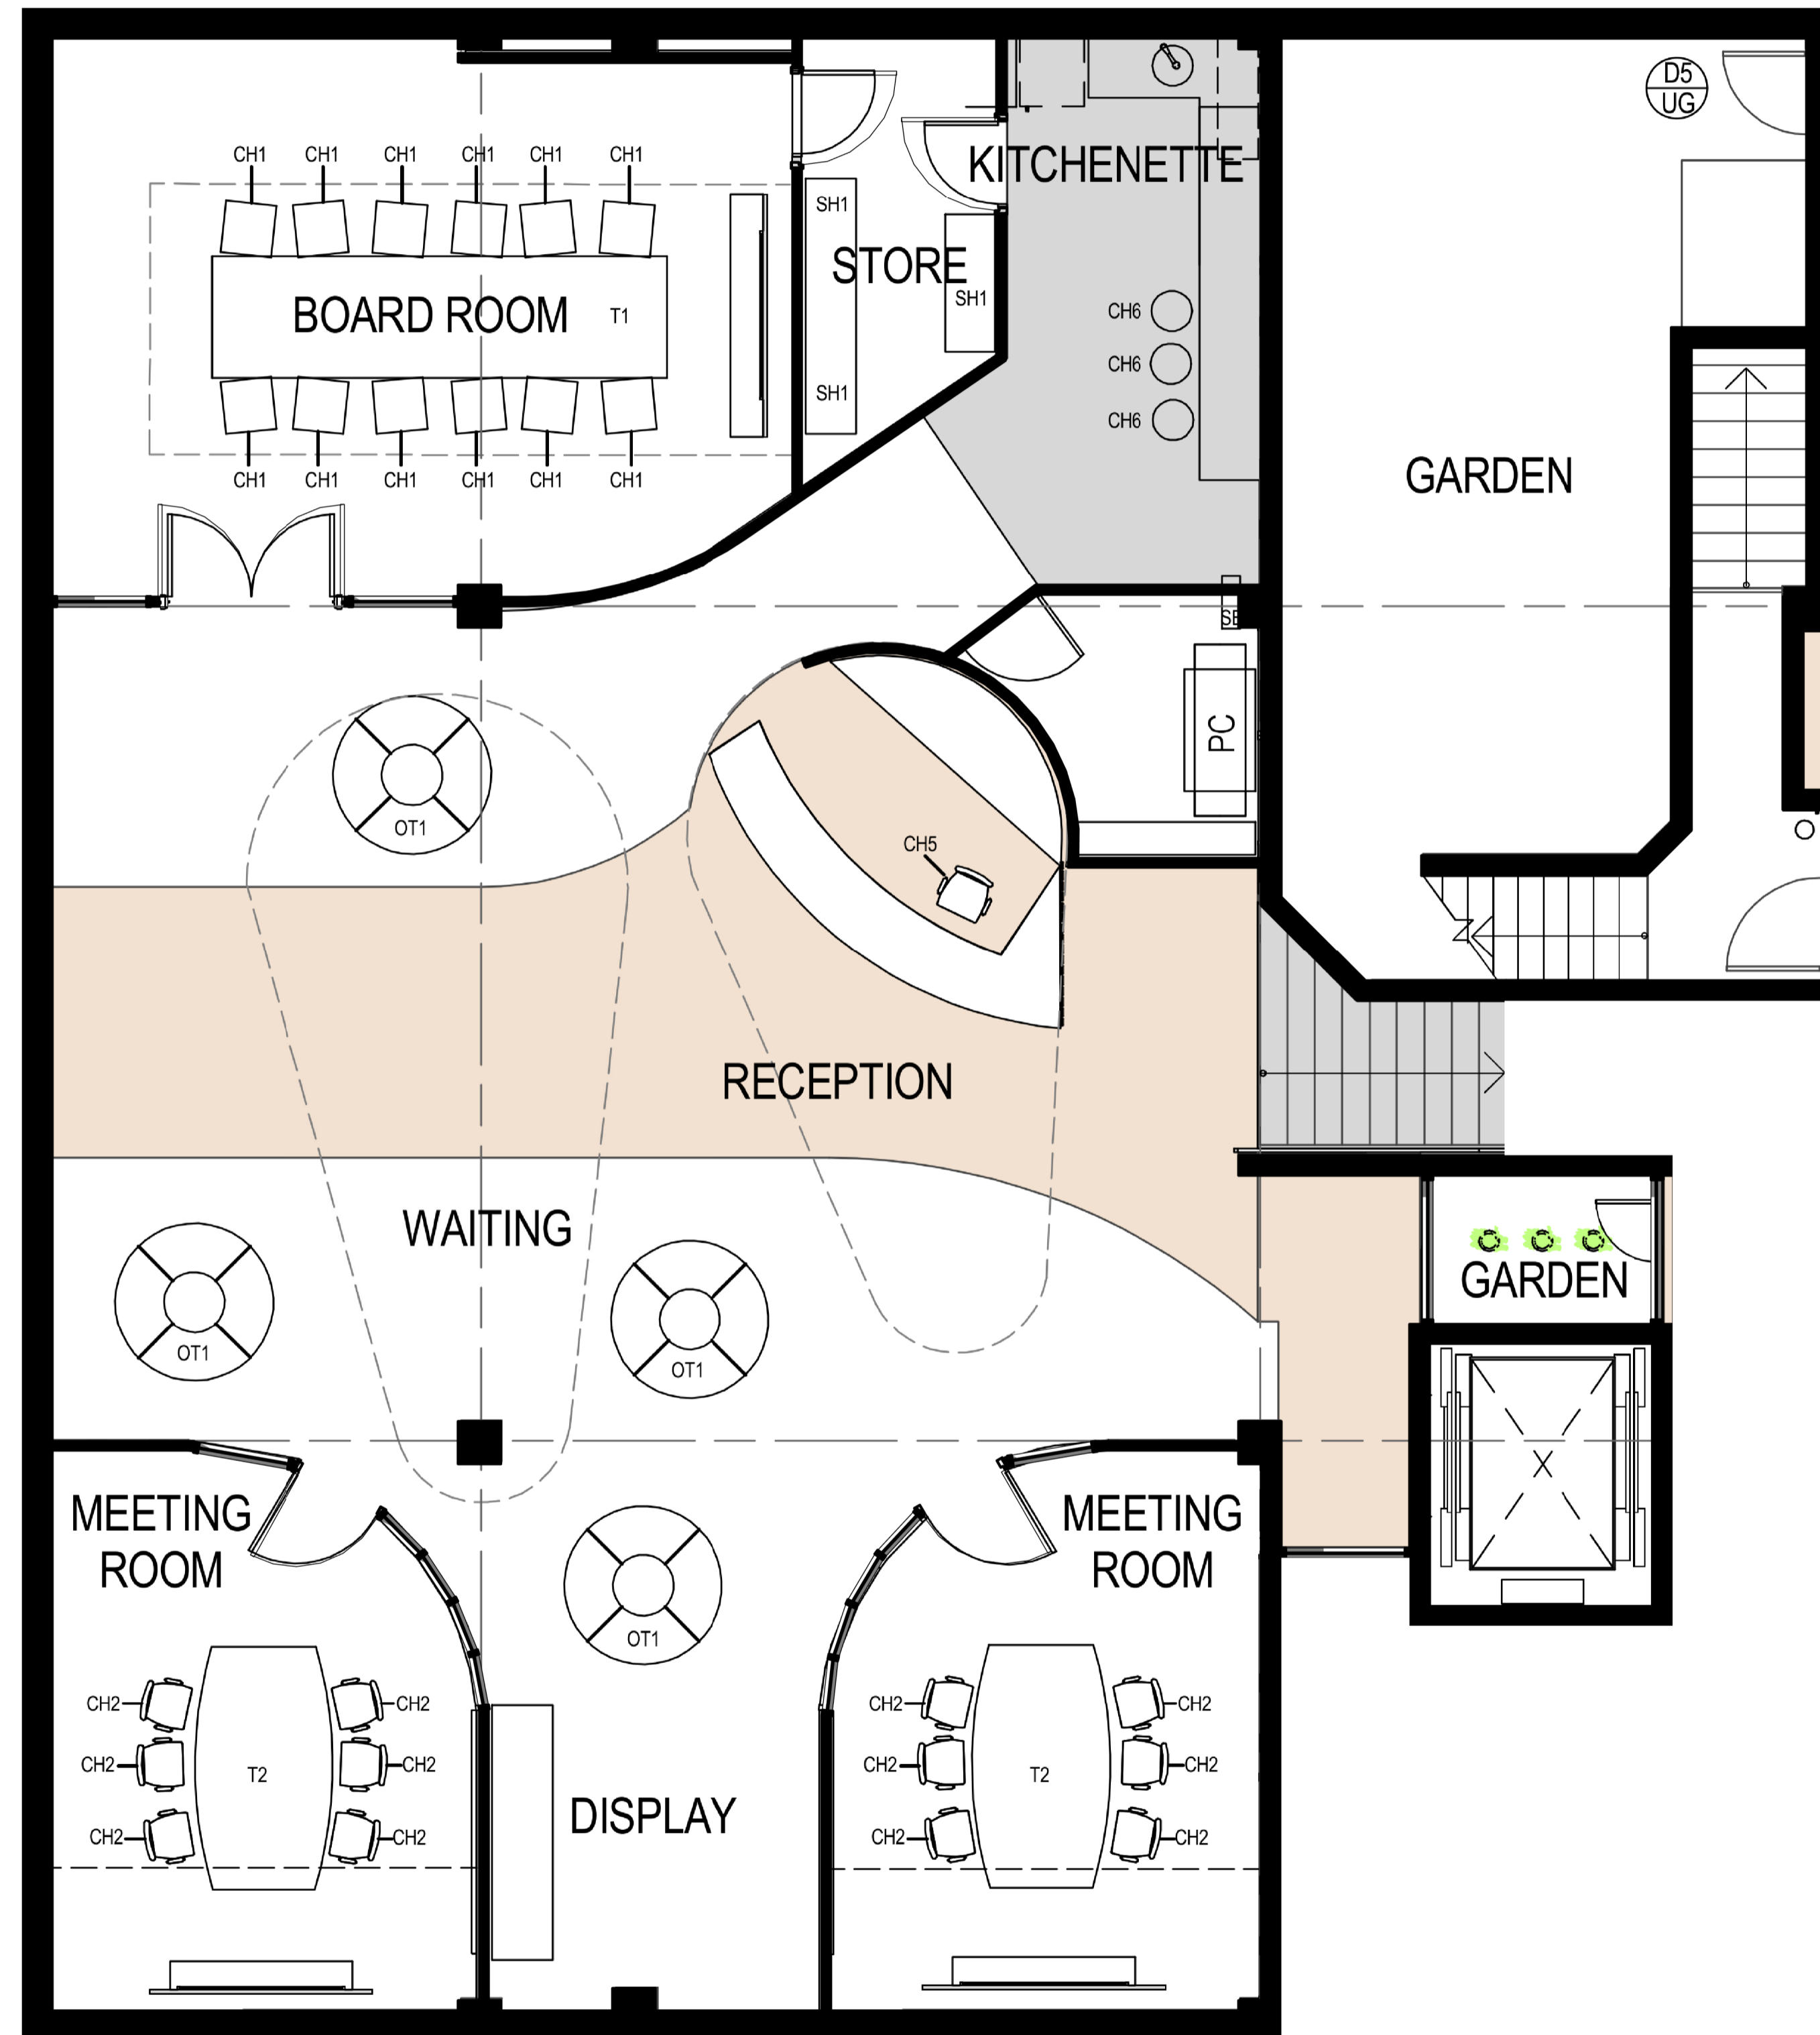

GROUND FLOOR / UPPER GROUND 509M ²
LOWER GROUND INCLUDES: 1X BOARD ROOM (12PAX) KITCHEN STORE GARDEN RECEPTION WAITING MEETING ROOM 01 MEETING ROOM 02 DISPLAY / STORE RECEPTION
UPPER GROUND INCLUDES: 20X 1800 WORKSTATIONS 1X OUTDOOR MEETING / GARDEN (8PAX) 1X INDOOR MEETING (8PAX) KITCHENETTE BREAKOUT 2X 4PAX QUIET ROOMS 2X OFFICES INFORMAL MEETING SPACES UTILITIES/PRINT/WORKING WALL LOCKERS IT/SERVER
LEVEL 1 / LEVEL 1A 508M ²
LEVEL 1 INCLUDES: 31X 1800 WRKSTATIONS 12X DROP IN WORKSTATIONS 2X 4PAX QUIET ROOMS KITCHENETTE BREAKOUT INFORMAL MEETING ZONES
LEVEL 1A INCLUDES: 32X 1800 WRKSTATIONS 4X DROP IN WORKSTATIONS 2X 4PAX QUIET ROOMS KITCHENETTE BREAKOUT INFORMAL MEETING ZONES IT/SERVER/PRINT FACILITIES
LEVEL 2 / LEVEL 2A 407M ² (INTERNAL) 131M ² (EXTERNAL)
LEVEL 2 INCLUDES: 36X 1800 WRKSTATIONS 6X DROP IN WORKSTATIONS 2X 4PAX QUIET ROOMS INFORMAL MEETING ZONES PRINT ZONE
LEVEL 2A INCLUDES: KITCHENETTE BREAKOUT BAR GYM/BREAKOUT OUTDOOR SEATING INCLUDING BAR SPACE
TOTAL AREAS 1424M ² (INTERNAL) 131M ² (EXTERNAL)
TOTAL WORKSTATIONS 141 (1:10 DENSITY)

- GENERAL NOTES**
1. CONFIRM ALL DIMENSIONS AND EXISTING INFRASTRUCTURE ON SITE PRIOR TO CONSTRUCTION.
 2. ALL WORK IS TO COMPLY WITH IN ALL RESPECTS TO THE RELEVANT AUSTRALIAN BUILDING STANDARDS AND LOCAL COUNCIL LAWS / REGULATIONS.
 3. ANY DISCREPANCIES (ON DRAWING OR ON SITE) TO BE REPORTED TO CHALMERS PARTNERS PRIOR TO CONSTRUCTION.
 4. FIGURED DIMENSIONS TO BE TAKEN IN PREFERENCE TO SCALED DRAWINGS.
 5. DOCUMENTS TO BE READ IN CONJUNCTION WITH CONSULTANTS AND RELEVANT DOCUMENTATION.

B	TEST FIT PLANS	26.04.24
A	TEST FIT PLAN	11.03.24
REV	DESCRIPTION	DATE

PROJECT NAME / ADDRESS
OLD CLEVELAND ROAD

CLIENT
DEMARTINI

DRAWING
GROUND FLOOR


	PROJECT #	2023000
	DATE	26.04.24
	SCALE @ A1	As indicated @ A1
	DRAWN	WC CHKD LC
	DRAWING #	REVISION
	0.DD 001	B

LEVEL 2, 109 EDWARD STREET,
BRISBANE



27-9, NIHONBASHI HAKOZAKICHO,
CHUO-KU, TOKYO

DO NOT SCALE FROM DRAWINGS. USE DIMENSIONS INDICATED. ALL DIMENSIONS ARE IN MILLIMETRES. REPORT ANY DISCREPANCIES TO CPA BEFORE THE COMMENCEMENT OF WORK.
Original sheet size A1 (841x594)

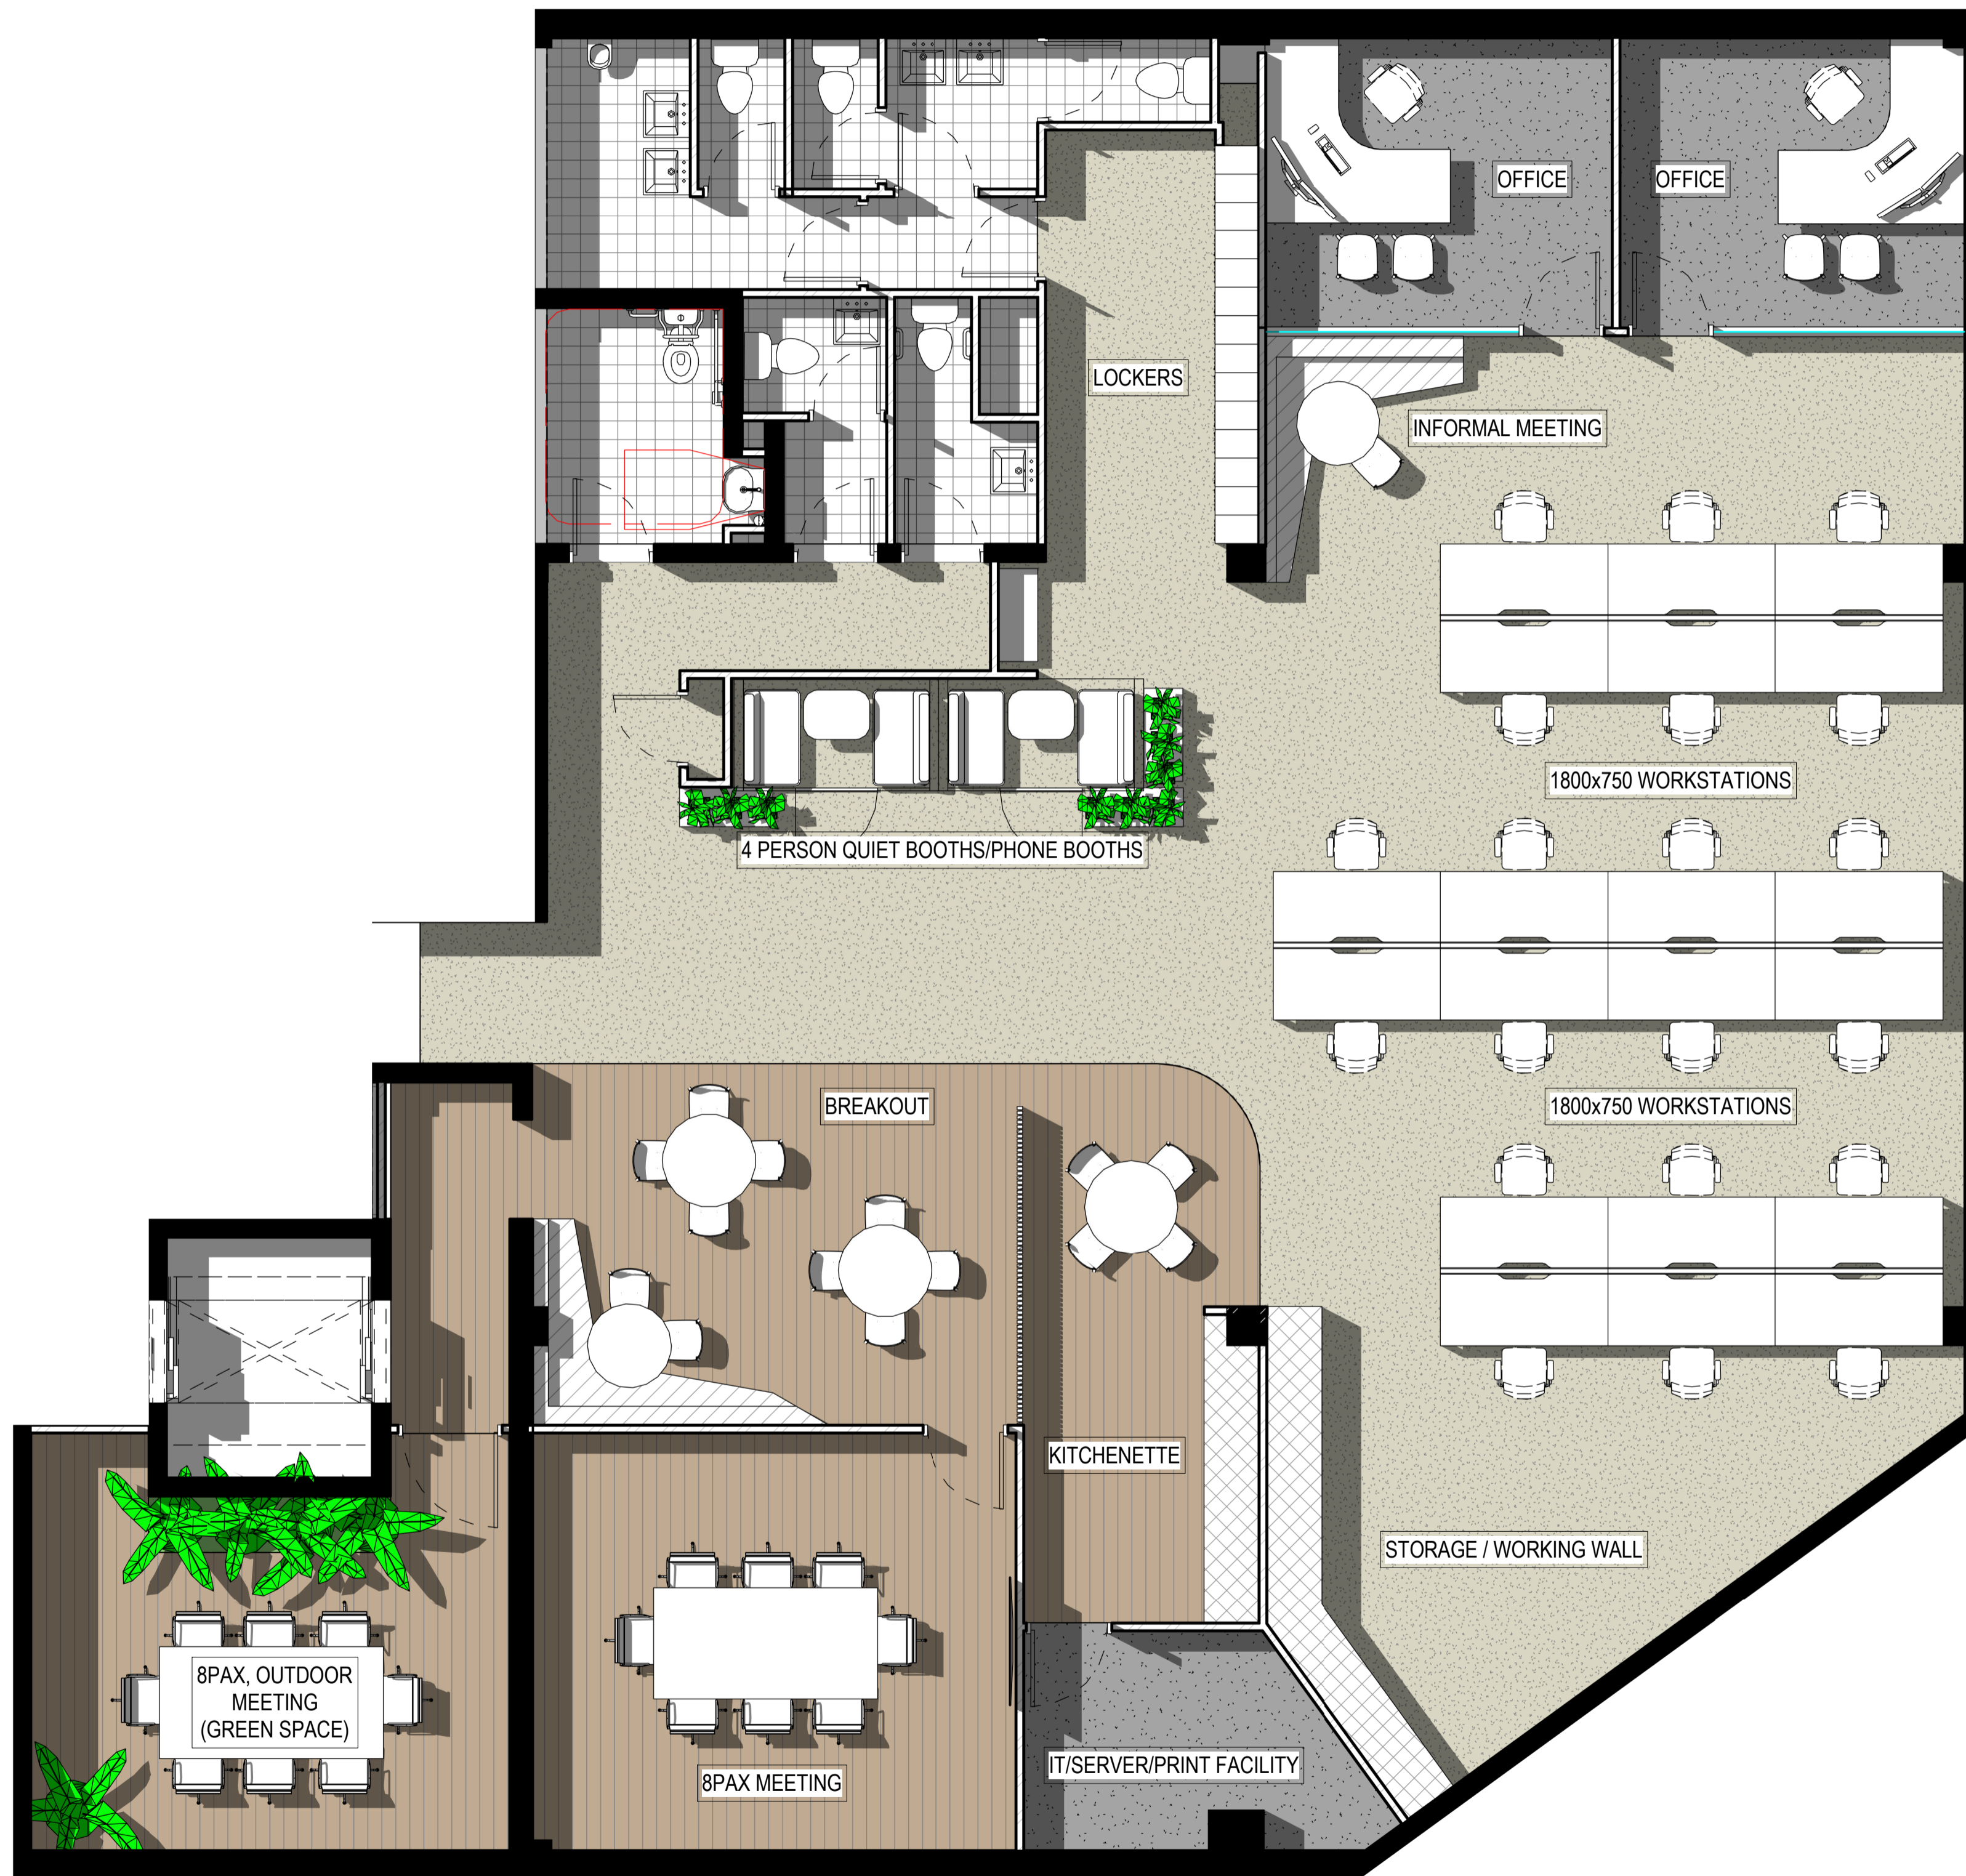

GROUND FLOOR / UPPER GROUND
509M²

LOWER GROUND INCLUDES:
1X BOARD ROOM (12PAX)
KITCHEN
STORE
GARDEN
RECEPTION
WAITING
MEETING ROOM 01
MEETING ROOM 02
DISPLAY / STORE
RECEPTION

UPPER GROUND INCLUDES:
20X 1800 WORKSTATIONS
1X OUTDOOR MEETING / GARDEN (8PAX)
1X INDOOR MEETING (8PAX)
KITCHENETTE
BREAKOUT
2X 4PAX QUIET ROOMS
2X OFFICES
INFORMAL MEETING SPACES
UTILITIES/PRINT/WORKING WALL
LOCKERS
IT/SERVER

LEVEL 1 / LEVEL 1A
508M²

LEVEL 1 INCLUDES:
31X 1800 WORKSTATIONS
12X DROP IN WORKSTATIONS
2X 4PAX QUIET ROOMS
KITCHENETTE
BREAKOUT
INFORMAL MEETING ZONES

LEVEL 1A INCLUDES:
32X 1800 WRKSTATIONS
4X DROP IN WORKSTATIONS
2X 4PAX QUIET ROOMS
KITCHENETTE
BREAKOUT
INFORMAL MEETING ZONES
IT/SERVER/PRINT FACILITIES

LEVEL 2 / LEVEL 2A
407M² (INTERNAL) 131M² (EXTERNAL)

LEVEL 2 INCLUDES:
36X 1800 WRKSTATIONS
6X DROP IN WORKSTATIONS
2X 4PAX QUIET ROOMS
INFORMAL MEETING ZONES
PRINT ZONE

LEVEL 2A INCLUDES:
KITCHENETTE
BREAKOUT
BAR
GYMBREAKOUT
OUTDOOR SEATING INCLUDING BAR
SPACE

TOTAL AREAS
1424M² (INTERNAL)
131M² (EXTERNAL)

TOTAL WORKSTATIONS
141 (1:10 DENSITY)

- GENERAL NOTES**
1. CONFIRM ALL DIMENSIONS AND EXISTING INFRASTRUCTURE ON SITE PRIOR TO CONSTRUCTION.
 2. ALL WORK IS TO COMPLY WITH IN ALL RESPECTS TO THE RELEVANT AUSTRALIAN BUILDING STANDARDS AND LOCAL COUNCIL LAWS / REGULATIONS.
 3. ANY DISCREPANCIES (ON DRAWING OR ON SITE) TO BE REPORTED TO CHALMERS PARTNERS PRIOR TO CONSTRUCTION.
 4. FIGURED DIMENSIONS TO BE TAKEN IN PREFERENCE TO SCALED DRAWINGS.
 5. DOCUMENTS TO BE READ IN CONJUNCTION WITH CONSULTANTS AND RELEVANT DOCUMENTATION.

REV	DESCRIPTION	DATE
C	TEST FIT PLANS	26.04.24
B	TEST FIT PLANS	16.04.24
A	TEST FIT PLAN	11.03.24

PROJECT NAME / ADDRESS
OLD CLEVELAND ROAD

CLIENT
DEMARTINI

DRAWING
UPPER GROUND


	PROJECT #	2023000
	DATE	26.04.24
	SCALE @ A1	As indicated @ A1
	DRAWN Author	CHKD Approver
	DRAWING #	REVISION
	0.DD 002	C

LEVEL 2, 109 EDWARD STREET,
BRISBANE



27-9, NIHONBASHI HAKOZAKICHO,
CHUO-KU, TOKYO

DO NOT SCALE FROM DRAWINGS. USE DIMENSIONS INDICATED. ALL DIMENSIONS ARE IN MILLIMETRES. REPORT ANY DISCREPANCIES TO CPA BEFORE THE COMMENCEMENT OF WORK.
Original sheet size A1 (841x594)

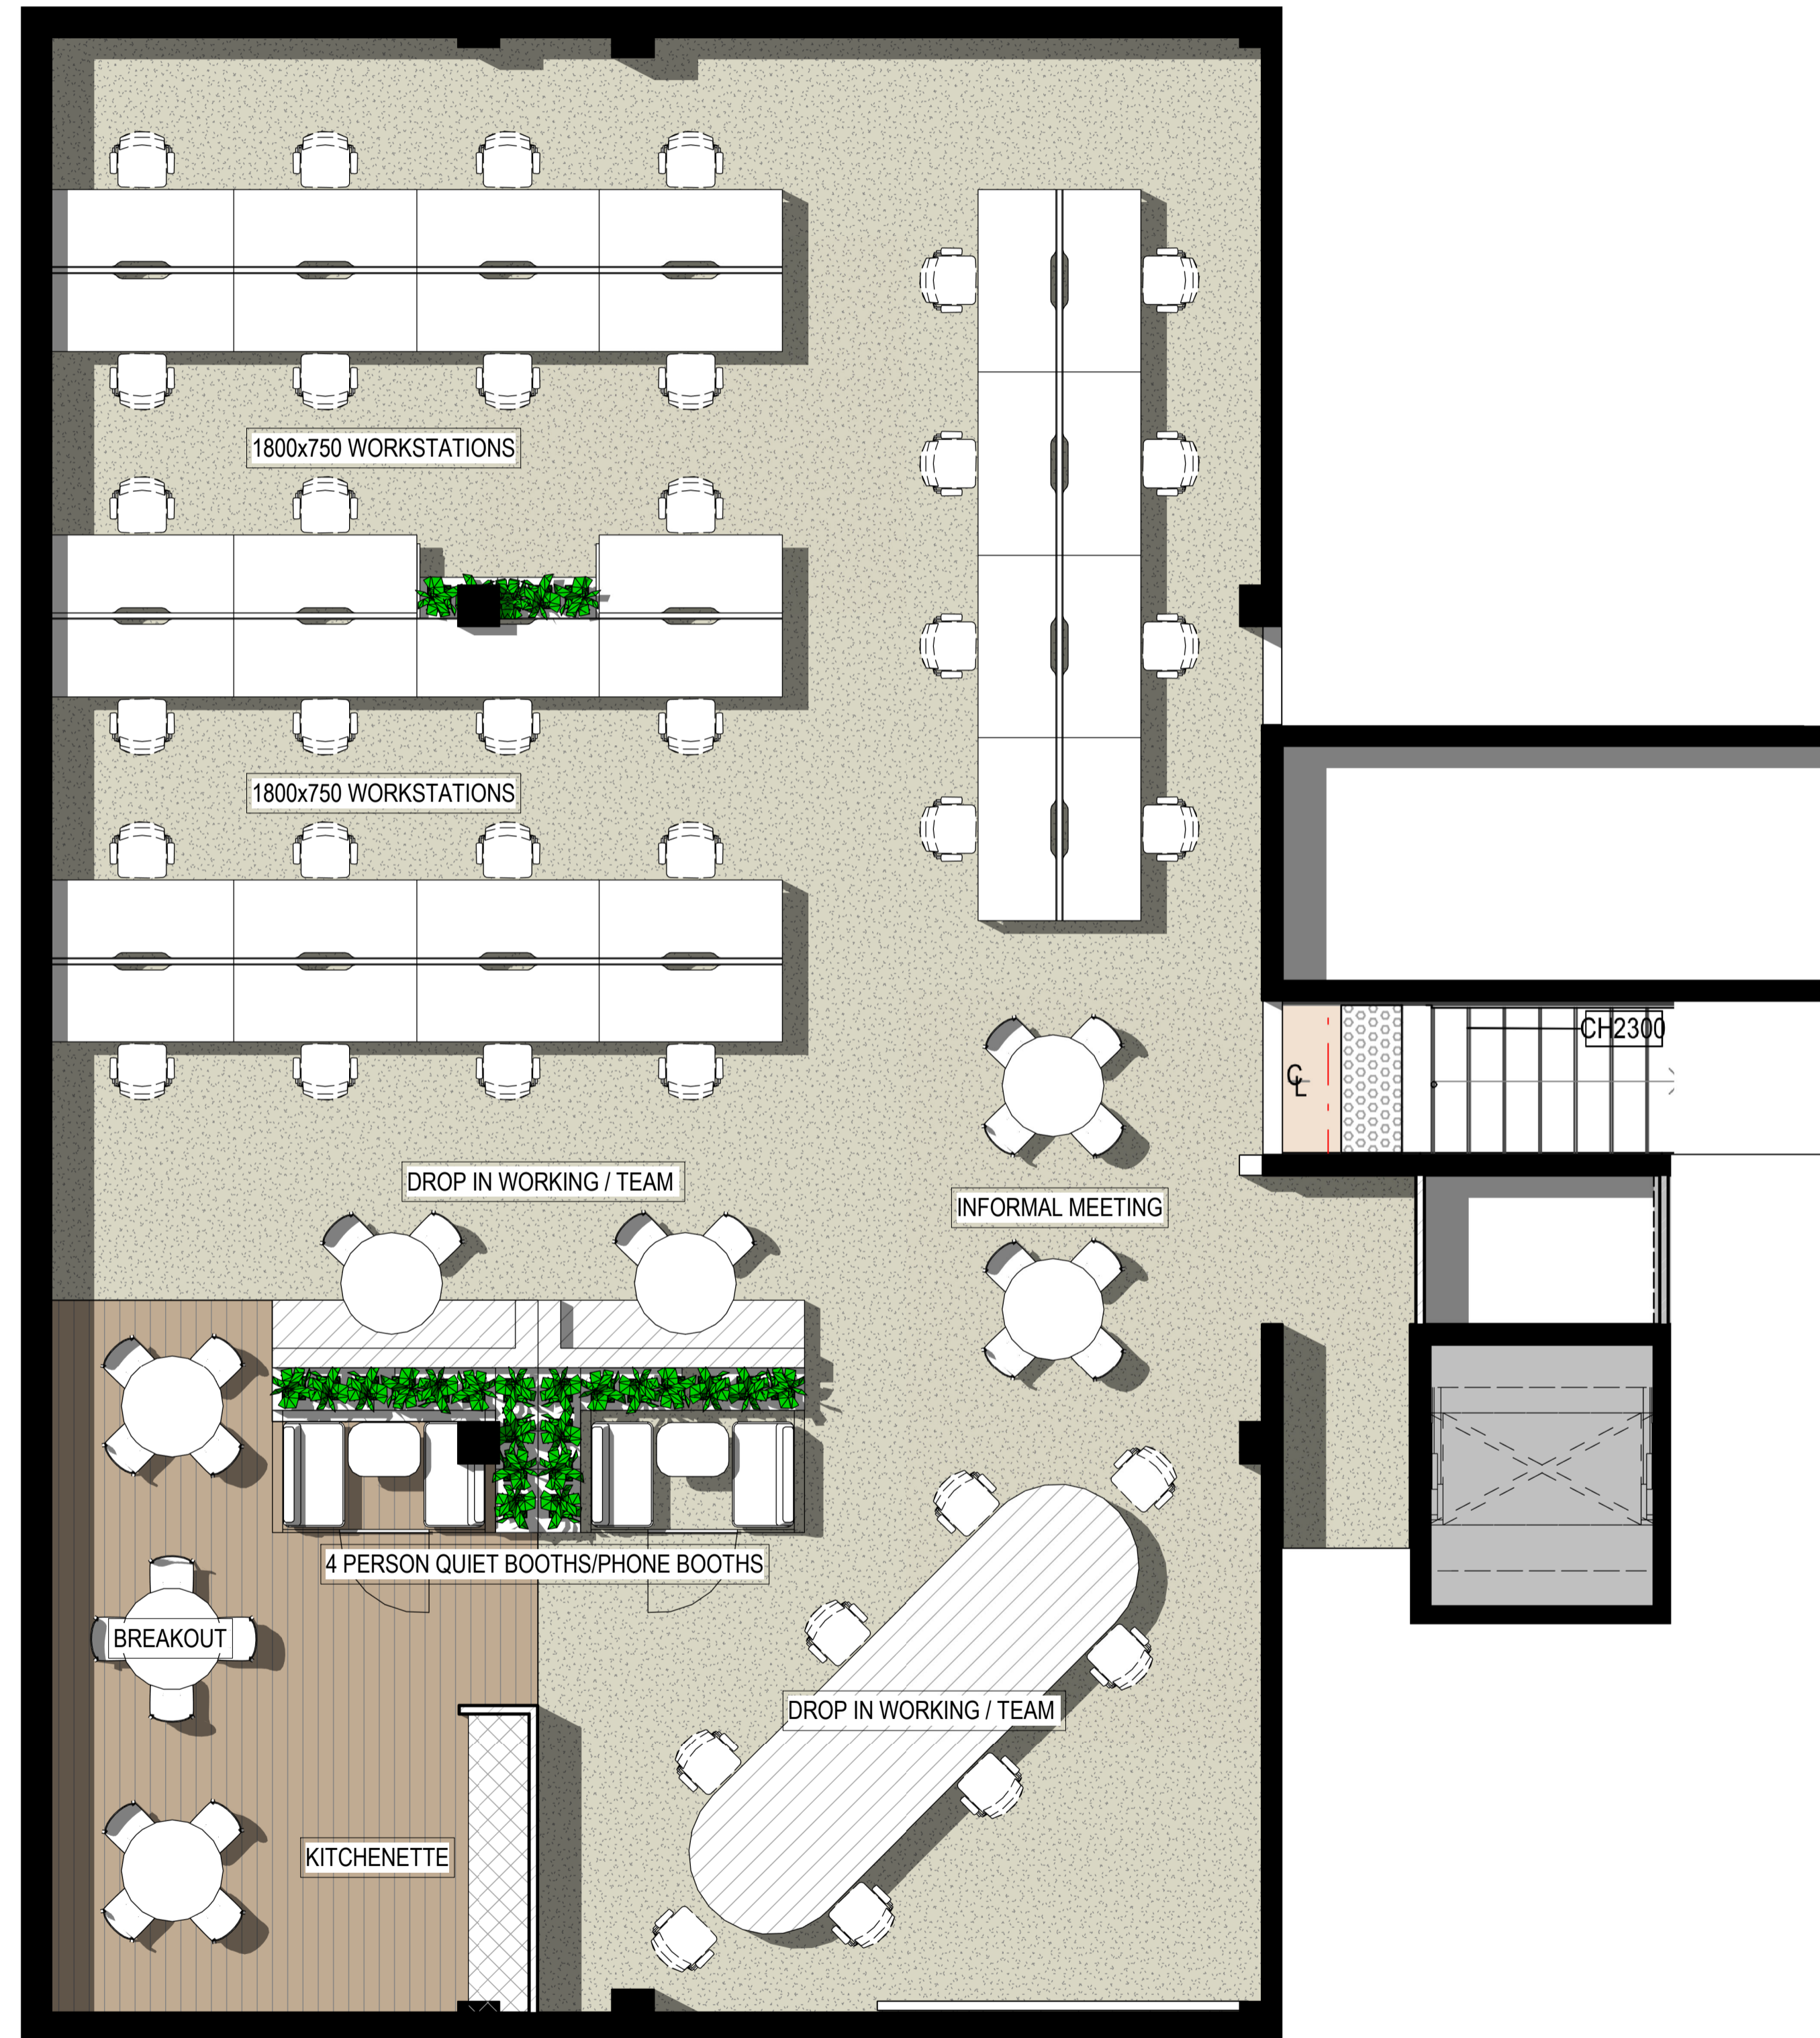

GROUND FLOOR / UPPER GROUND
509M²

LOWER GROUND INCLUDES:
1X BOARD ROOM (12PAX)
KITCHEN
STORE
GARDEN
RECEPTION
WAITING
MEETING ROOM 01
MEETING ROOM 02
DISPLAY / STORE
RECEPTION

UPPER GROUND INCLUDES:
20X 1800 WORKSTATIONS
1X OUTDOOR MEETING / GARDEN (8PAX)
1X INDOOR MEETING (8PAX)
KITCHENETTE
BREAKOUT
2X 4PAX QUIET ROOMS
2X OFFICES
INFORMAL MEETING SPACES
UTILITIES/PRINT/WORKING WALL
LOCKERS
IT/SERVER

LEVEL 1 / LEVEL 1A
508M²

LEVEL 1 INCLUDES:
31X 1800 WRKSTATIONS
12X DROP IN WORKSTATIONS
2X 4PAX QUIET ROOMS
KITCHENETTE
BREAKOUT
INFORMAL MEETING ZONES

LEVEL 1A INCLUDES:
32X 1800 WRKSTATIONS
4X DROP IN WORKSTATIONS
2X 4PAX QUIET ROOMS
KITCHENETTE
BREAKOUT
INFORMAL MEETING ZONES
IT/SERVER/PRINT FACILITIES

LEVEL 2 / LEVEL 2A
407M² (INTERNAL) 131M² (EXTERNAL)

LEVEL 2 INCLUDES:
36X 1800 WRKSTATIONS
6X DROP IN WORKSTATIONS
2X 4PAX QUIET ROOMS
INFORMAL MEETING ZONES
PRINT ZONE

LEVEL 2A INCLUDES:
KITCHENETTE
BREAKOUT
BAR
GYMBREAKOUT
OUTDOOR SEATING INCLUDING BAR
SPACE

TOTAL AREAS
1424M² (INTERNAL)
131M² (EXTERNAL)

TOTAL WORKSTATIONS
141 (1:10 DENSITY)

- GENERAL NOTES**
1. CONFIRM ALL DIMENSIONS AND EXISTING INFRASTRUCTURE ON SITE PRIOR TO CONSTRUCTION.
 2. ALL WORK IS TO COMPLY WITH IN ALL RESPECTS TO THE RELEVANT AUSTRALIAN BUILDING STANDARDS AND LOCAL COUNCIL LAWS / REGULATIONS.
 3. ANY DISCREPANCIES (ON DRAWING OR ON SITE) TO BE REPORTED TO CHALMERS PARTNERS PRIOR TO CONSTRUCTION.
 4. FIGURED DIMENSIONS TO BE TAKEN IN PREFERENCE TO SCALED DRAWINGS.
 5. DOCUMENTS TO BE READ IN CONJUNCTION WITH CONSULTANTS AND RELEVANT DOCUMENTATION.

C	TEST FIT PLANS	26.04.24
B	TEST FIT PLANS	16.04.24
A	TEST FIT PLAN	11.03.24
REV	DESCRIPTION	DATE

PROJECT NAME / ADDRESS
OLD CLEVELAND ROAD

CLIENT
DEMARTINI

DRAWING
LEVEL 1


	PROJECT #	2023000
	DATE	26.04.24
	SCALE @ A1	As indicated @ A1
	DRAWN	WC CHKD LC
	DRAWING #	REVISION
	0.DD 003	C

LEVEL 2, 109 EDWARD STREET,
BRISBANE



27-9, NIHONBASHI HAKOZAKICHO,
CHUO-KU, TOKYO

DO NOT SCALE FROM DRAWINGS. USE DIMENSIONS INDICATED. ALL DIMENSIONS ARE IN MILLIMETRES. REPORT ANY DISCREPANCIES TO CPA BEFORE THE COMMENCEMENT OF WORK.
Original sheet size A1 (841x594)

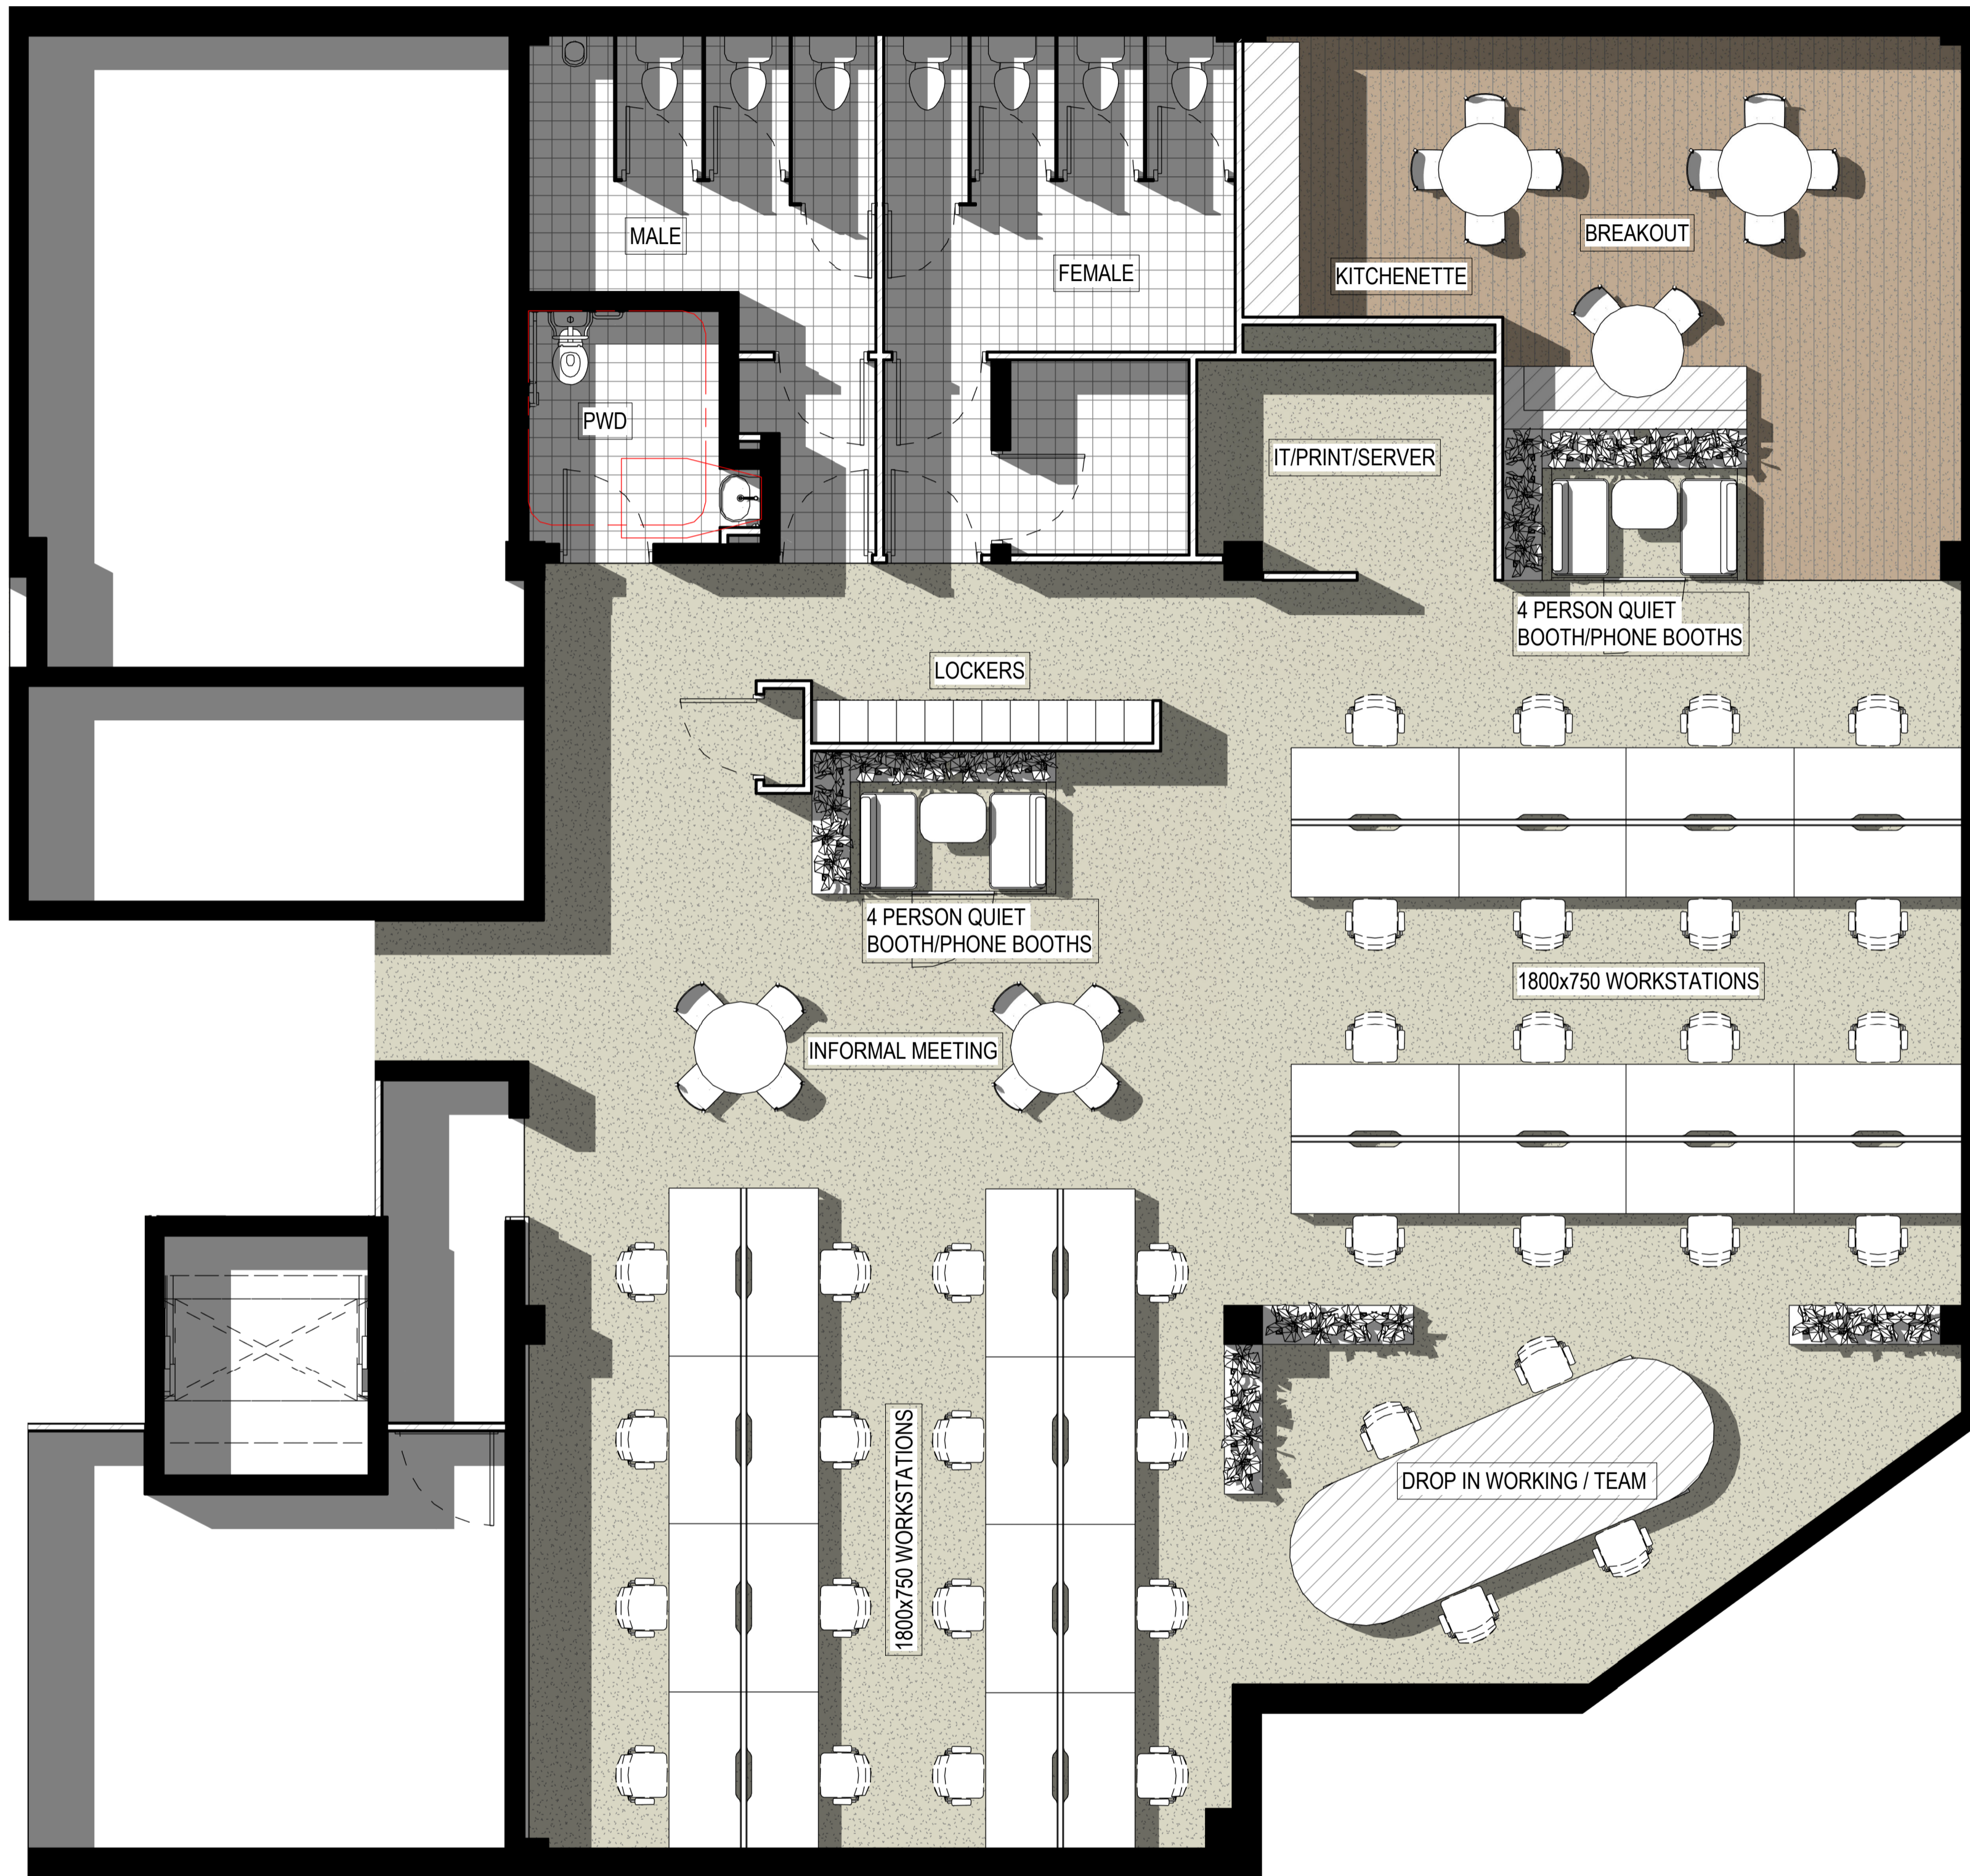

GROUND FLOOR / UPPER GROUND
509M²

LOWER GROUND INCLUDES:
1X BOARD ROOM (12PAX)
KITCHEN
STORE
GARDEN
RECEPTION
WAITING
MEETING ROOM 01
MEETING ROOM 02
DISPLAY / STORE
RECEPTION

UPPER GROUND INCLUDES:
20X 1800 WORKSTATIONS
1X OUTDOOR MEETING / GARDEN (8PAX)
1X INDOOR MEETING (8PAX)
KITCHENETTE
BREAKOUT
2X 4PAX QUIET ROOMS
2X OFFICES
INFORMAL MEETING SPACES
UTILITIES/PRINT/WORKING WALL
LOCKERS
IT/SERVER

LEVEL 1 / LEVEL 1A
508M²

LEVEL 1 INCLUDES:
31X 1800 WRKSTATIONS
12X DROP IN WORKSTATIONS
2X 4PAX QUIET ROOMS
KITCHENETTE
BREAKOUT
INFORMAL MEETING ZONES

LEVEL 1A INCLUDES:
32X 1800 WRKSTATIONS
4X DROP IN WORKSTATIONS
2X 4PAX QUIET ROOMS
KITCHENETTE
BREAKOUT
INFORMAL MEETING ZONES
IT/SERVER/PRINT FACILITIES

LEVEL 2 / LEVEL 2A
407M² (INTERNAL) 131M² (EXTERNAL)

LEVEL 2 INCLUDES:
36X 1800 WRKSTATIONS
6X DROP IN WORKSTATIONS
2X 4PAX QUIET ROOMS
INFORMAL MEETING ZONES
PRINT ZONE

LEVEL 2A INCLUDES:
KITCHENETTE
BREAKOUT
BAR
GYMBREAKOUT
OUTDOOR SEATING INCLUDING BAR SPACE

TOTAL AREAS
1424M² (INTERNAL)
131M² (EXTERNAL)

TOTAL WORKSTATIONS
141 (1:10 DENSITY)

- GENERAL NOTES**
1. CONFIRM ALL DIMENSIONS AND EXISTING INFRASTRUCTURE ON SITE PRIOR TO CONSTRUCTION.
 2. ALL WORK IS TO COMPLY WITH IN ALL RESPECTS TO THE RELEVANT AUSTRALIAN BUILDING STANDARDS AND LOCAL COUNCIL LAWS / REGULATIONS.
 3. ANY DISCREPANCIES (ON DRAWING OR ON SITE) TO BE REPORTED TO CHALMERS PARTNERS PRIOR TO CONSTRUCTION.
 4. FIGURED DIMENSIONS TO BE TAKEN IN PREFERENCE TO SCALED DRAWINGS.
 5. DOCUMENTS TO BE READ IN CONJUNCTION WITH CONSULTANTS AND RELEVANT DOCUMENTATION.

REV	DESCRIPTION	DATE
C	TEST FIT PLANS	26.04.24
B	TEST FIT PLANS	16.04.24
A	TEST FIT PLAN	11.03.24

PROJECT NAME / ADDRESS
OLD CLEVELAND ROAD

CLIENT
DEMARTINI

DRAWING
LEVEL 1 A


PROJECT #	2023000
DATE	26.04.24
SCALE @ A1	As indicated @ A1
DRAWN	WC CHKD LC
DRAWING #	REVISION
0.DD 004	C

LEVEL 2, 109 EDWARD STREET,
BRISBANE



27-9, NIHONBASHI HAKOZAKICHO,
CHUO-KU, TOKYO

DO NOT SCALE FROM DRAWINGS. USE DIMENSIONS INDICATED. ALL DIMENSIONS ARE IN MILLIMETRES. REPORT ANY DISCREPANCIES TO CPA BEFORE THE COMMENCEMENT OF WORK.
Original sheet size A1 (841x594)

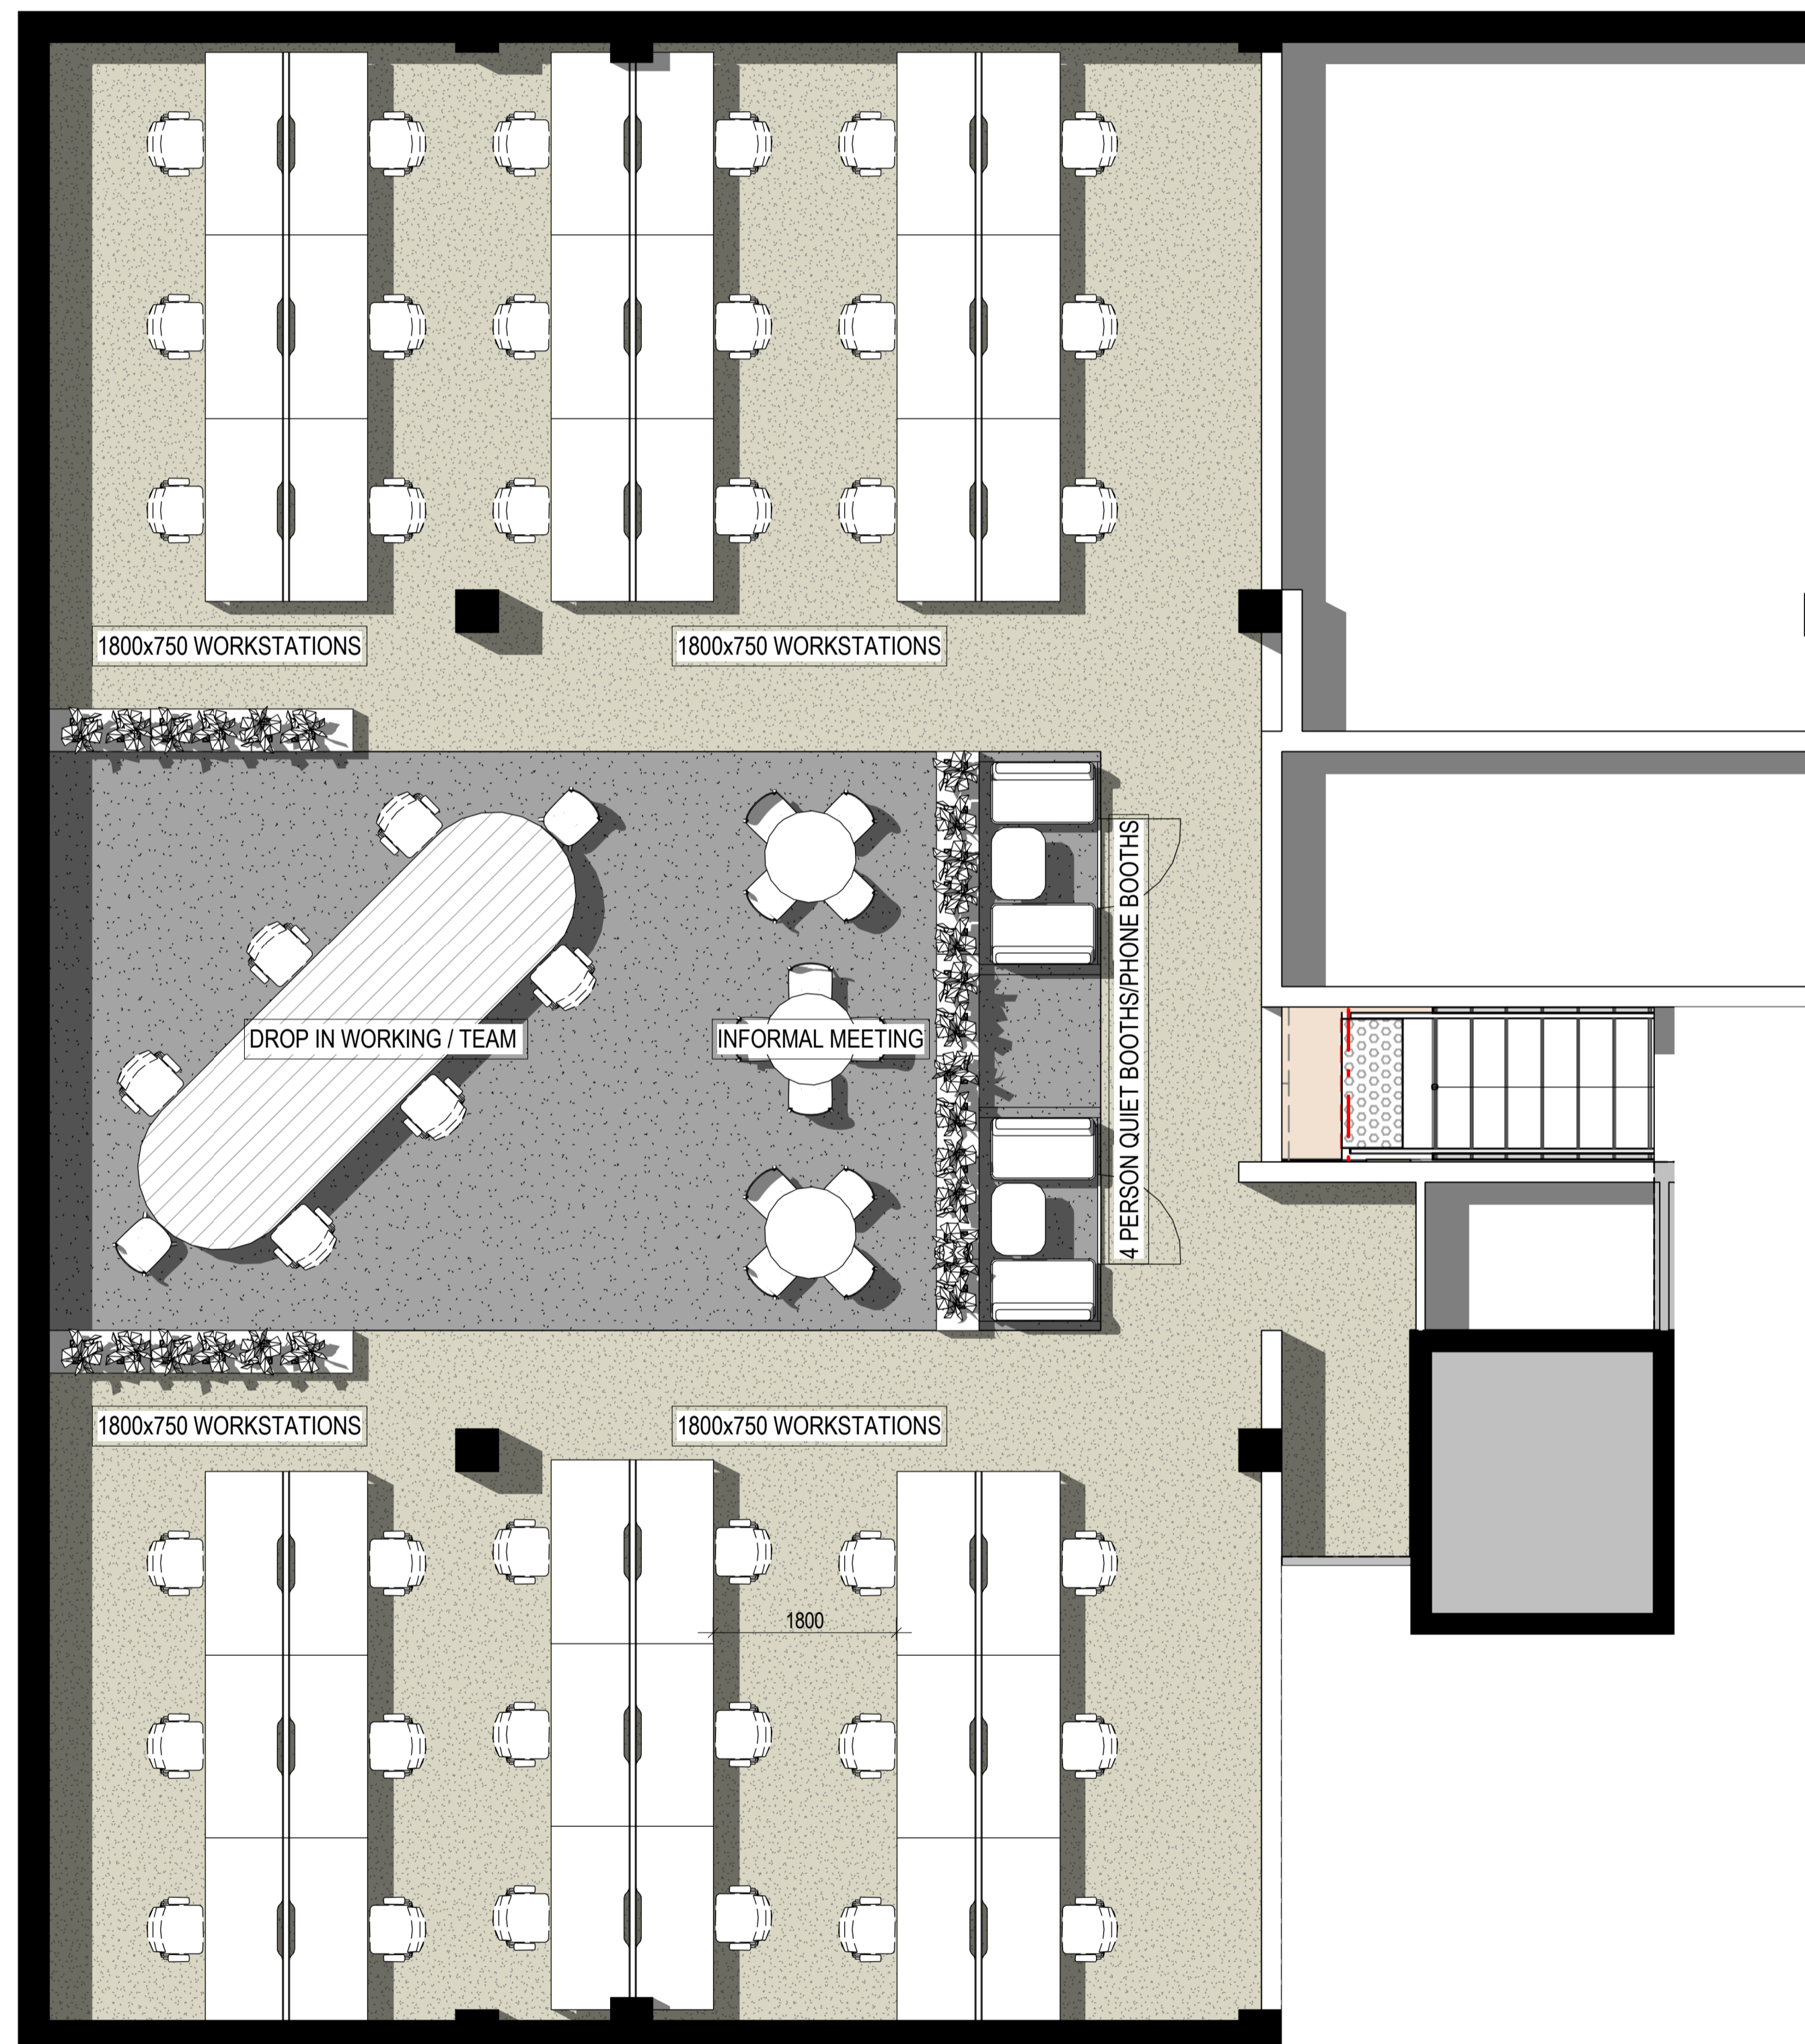

GROUND FLOOR / UPPER GROUND 509M ²
LOWER GROUND INCLUDES: 1X BOARD ROOM (12PAX) KITCHEN STORE GARDEN RECEPTION WAITING MEETING ROOM 01 MEETING ROOM 02 DISPLAY / STORE RECEPTION
UPPER GROUND INCLUDES: 20X 1800 WORKSTATIONS 1X OUTDOOR MEETING / GARDEN (8PAX) 1X INDOOR MEETING (8PAX) KITCHENETTE BREAKOUT 2X 4PAX QUIET ROOMS 2X OFFICES INFORMAL MEETING SPACES UTILITIES/PRINT/WORKING WALL LOCKERS IT/SERVER
LEVEL 1 / LEVEL 1A 508M ²
LEVEL 1 INCLUDES: 31X 1800 WRKSTATIONS 12X DROP IN WORKSTATIONS 2X 4PAX QUIET ROOMS KITCHENETTE BREAKOUT INFORMAL MEETING ZONES
LEVEL 1A INCLUDES: 32X 1800 WRKSTATIONS 4X DROP IN WORKSTATIONS 2X 4PAX QUIET ROOMS KITCHENETTE BREAKOUT INFORMAL MEETING ZONES IT/SERVER/PRINT FACILITIES
LEVEL 2 / LEVEL 2A 407M ² (INTERNAL) 131M ² (EXTERNAL)
LEVEL 2 INCLUDES: 36X 1800 WRKSTATIONS 6X DROP IN WORKSTATIONS 2X 4PAX QUIET ROOMS INFORMAL MEETING ZONES PRINT ZONE
LEVEL 2A INCLUDES: KITCHENETTE BREAKOUT BAR GYMBREAKOUT OUTDOOR SEATING INCLUDING BAR SPACE
TOTAL AREAS 1424M ² (INTERNAL) 131M ² (EXTERNAL)
TOTAL WORKSTATIONS 141 (1:10 DENSITY)

- GENERAL NOTES**
1. CONFIRM ALL DIMENSIONS AND EXISTING INFRASTRUCTURE ON SITE PRIOR TO CONSTRUCTION.
 2. ALL WORK IS TO COMPLY WITH IN ALL RESPECTS TO THE RELEVANT AUSTRALIAN BUILDING STANDARDS AND LOCAL COUNCIL LAWS / REGULATIONS.
 3. ANY DISCREPANCIES (ON DRAWING OR ON SITE) TO BE REPORTED TO CHALMERS PARTNERS PRIOR TO CONSTRUCTION.
 4. FIGURED DIMENSIONS TO BE TAKEN IN PREFERENCE TO SCALED DRAWINGS.
 5. DOCUMENTS TO BE READ IN CONJUNCTION WITH CONSULTANTS AND RELEVANT DOCUMENTATION.

REV	DESCRIPTION	DATE
C	TEST FIT PLANS	26.04.24
B	TEST FIT PLANS	16.04.24
A	TEST FIT PLAN	11.03.24

PROJECT NAME / ADDRESS
OLD CLEVELAND ROAD

CLIENT
DEMARTINI

DRAWING
LEVEL 2

	PROJECT #	2023000
	DATE	26.04.24
	SCALE @ A1	As indicated @ A1
	DRAWN	WC CHKD LC
	DRAWING #	REVISION
	0.DD 005	C

LEVEL 2, 109 EDWARD STREET,
BRISBANE



27-9, NIHONBASHI HAKOZAKICHO,
CHUO-KU, TOKYO

DO NOT SCALE FROM DRAWINGS. USE DIMENSIONS INDICATED. ALL DIMENSIONS ARE IN MILLIMETRES. REPORT ANY DISCREPANCIES TO CPA BEFORE THE COMMENCEMENT OF WORK.
Original sheet size A1 (841x594)



GROUND FLOOR / UPPER GROUND 509M ²
LOWER GROUND INCLUDES: 1X BOARD ROOM (12PAX) KITCHEN STORE GARDEN RECEPTION WAITING MEETING ROOM 01 MEETING ROOM 02 DISPLAY / STORE RECEPTION
UPPER GROUND INCLUDES: 20X 1800 WORKSTATIONS 1X OUTDOOR MEETING / GARDEN (8PAX) 1X INDOOR MEETING (8PAX) KITCHENETTE BREAKOUT 2X 4PAX QUIET ROOMS 2X OFFICES INFORMAL MEETING SPACES UTILITIES/PRINT/WORKING WALL LOCKERS IT/SERVER
LEVEL 1 / LEVEL 1A 508M ²
LEVEL 1 INCLUDES: 31X 1800 WORKSTATIONS 12X DROP IN WORKSTATIONS 2X 4PAX QUIET ROOMS KITCHENETTE BREAKOUT INFORMAL MEETING ZONES
LEVEL 1A INCLUDES: 32X 1800 WRKSTATIONS 4X DROP IN WORKSTATIONS 2X 4PAX QUIET ROOMS KITCHENETTE BREAKOUT INFORMAL MEETING ZONES IT/SERVER/PRINT FACILITIES
LEVEL 2 / LEVEL 2A 407M ² (INTERNAL) 131M ² (EXTERNAL)
LEVEL 2 INCLUDES: 36X 1800 WRKSTATIONS 6X DROP IN WORKSTATIONS 2X 4PAX QUIET ROOMS INFORMAL MEETING ZONES PRINT ZONE
LEVEL 2A INCLUDES: KITCHENETTE BREAKOUT BAR GYMBREAKOUT OUTDOOR SEATING INCLUDING BAR SPACE
TOTAL AREAS 1424M ² (INTERNAL) 131M ² (EXTERNAL)
TOTAL WORKSTATIONS 141 (1:10 DENSITY)

- GENERAL NOTES**
1. CONFIRM ALL DIMENSIONS AND EXISTING INFRASTRUCTURE ON SITE PRIOR TO CONSTRUCTION.
 2. ALL WORK IS TO COMPLY WITH IN ALL RESPECTS TO THE RELEVANT AUSTRALIAN BUILDING STANDARDS AND LOCAL COUNCIL LAWS / REGULATIONS.
 3. ANY DISCREPANCIES (ON DRAWING OR ON SITE) TO BE REPORTED TO CHALMERS PARTNERS PRIOR TO CONSTRUCTION.
 4. FIGURED DIMENSIONS TO BE TAKEN IN PREFERENCE TO SCALED DRAWINGS.
 5. DOCUMENTS TO BE READ IN CONJUNCTION WITH CONSULTANTS AND RELEVANT DOCUMENTATION.

C	TEST FIT PLANS	26.04.24
B	TEST FIT PLANS	16.04.24
A	TEST FIT PLAN	11.03.24
REV	DESCRIPTION	DATE

PROJECT NAME / ADDRESS
OLD CLEVELAND ROAD

CLIENT
DEMARTINI

DRAWING
LEVEL 2A

	PROJECT #	2023000
	DATE	26.04.24
	SCALE @ A1	As indicated @ A1
	DRAWN	WC CHKD LC
	DRAWING #	REVISION
	0.DD 006	C

LEVEL 2, 109 EDWARD STREET,
BRISBANE



27-9, NIHONBASHI HAKOZAKICHO,
CHUO-KU, TOKYO

DO NOT SCALE FROM DRAWINGS. USE DIMENSIONS INDICATED. ALL DIMENSIONS ARE IN MILLIMETRES. REPORT ANY DISCREPANCIES TO CPA BEFORE THE COMMENCEMENT OF WORK.
Original sheet size A1 (841x594)