

MERIDIAN: IS285338

NOTE:  
Dimensions & areas taken to surfaces of walls shown using Property Council of Australia method of measurement, (March 1997) GLAR - (Gross Lettable Area - Retail)

Original Information compiled from IS285338


**LEGEND**

- Denotes internal face of wall
- Denotes centreline of wall
- Denotes outside face of glass or bulkhead
- Denotes leased area

I, John Patrick GILLESPIE, Cadastral Surveyor  
certify that the details shown on this sketch  
plan are correct.

*[Signature]*  
Cadastral Surveyor  
28/04/2021  
Date

Scale 1: 750 – Lengths are in Metres.

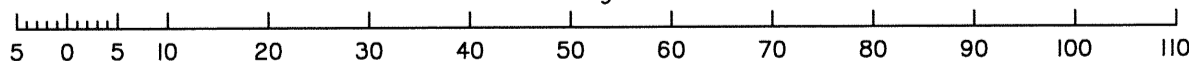

**CadCon**  
Surveying & Town Planning

ACN 098 201 828 Part of CadCon International Pty Ltd

Office : 103 Wrigley St (Cor Sugar Rd), Maroochydore Q 4558  
Postal Address : PO Box 5774, Maroochydore BC, Q 4558  
Telephone : (07) 5479 5311 Fax : (07) 5479 1289

Directors : John Gillespie Cadastral Surveyor  
Peter Carmichael Surveying Associate

PROJECT:

**PLAN OF LEASE K1**  
Being part of the Ground Floor  
of a building on Lot 61 on SP143936

CLIENT:

**GOLDFIELDS GYMPIE PTY LTD**

FILE NAME:

187690-Lease Sketch

TITLE REFERENCE: 50385809

MAP REFERENCE: 9445-42314

LOCALITY:

GYMPIE

SURVEYOR:

A.R.K

DRAWN:

A.R.K

LOCAL AUTHORITY:

GYMPIE R.C.

DATE:

23/04/2021

SCALE:

1:750 @ A3

187690