

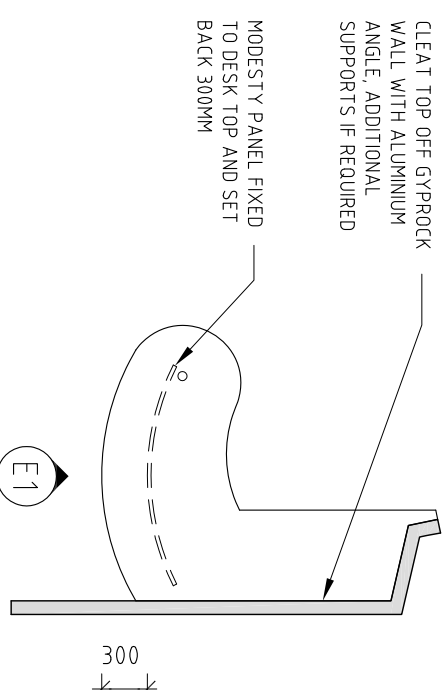


WORKSTATION PLAN
Scale 1:100

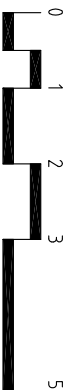

- TYPICAL WORKSTATION
SCALE 1:50

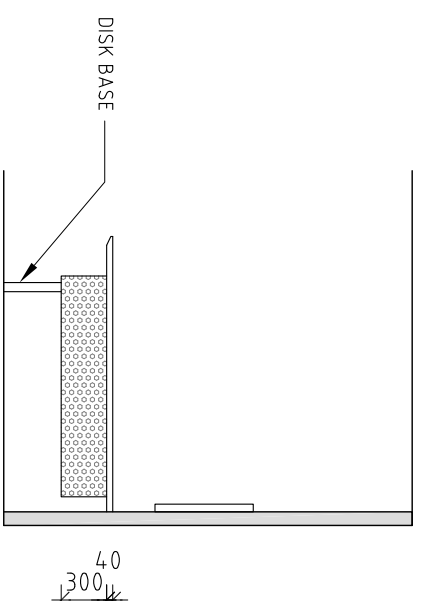

E1 TYPICAL WORKSTATION
SCALE 1:50

TOP: 40MM LAMINEX WHITE WITH SHARKNOSE EDGE (D1)
BASE: DISK BASE, STAINLESS STEEL
MODESTY PANEL: WORLDWIDE TIMBER TRADERS LAMINATE MET DOT 1100D

WORKSTATION SCREENS

TYPE OF SCREEN SYSTEM:

FRAME POWDERCOAT COLOUR:

SCREEN HEIGHT:

GPO/DATA HEIGHT:

QTY OF GPO/DATA POINTS PER SCREEN:

SCREEN FABRIC (TOP):

SCREEN FABRIC (BOTTOM):

FEATURE SCREEN FABRIC:

NUMBER OF PANELS/HEIGHTS:

FUNCTION PANEL: Y/N

NUMBER OF PANELS/HEIGHTS:

FUNCTION PANEL: Y/N

ACCESSORIES: Y/N

POWER POLE LOCATION NOTED: Y/N

DUCTED SKIRTING NOTED ON PLAN IF AFFECTING

SCREENS SCREEN FABRIC LOCATIONS NOTED ON PLAN

LOCATION OF WORKSTATION SCREENS NOTED ON PLAN

WORKSTATION SCREEN NOTES

NOTE DESCRIPTION

WORKSTATIONS

WORKSTATION TOP:

LEG OR SLAB END SPECS:

MODESTY PANEL:

MOBILE PED TYPE/FINISH:

HANDLES:

WORKSTATION NOTES

NOTE DESCRIPTION

C FOR APPROVAL

B FOR PRICING

A FOR APPROVAL

REV: DETAILS:

DATE:

Contractors must check all dimensions on site and confirm quantities before starting any work or shop drawings. Do not scale off drawings. Copyright © 2017 Habitat1. Drawings may not be copied or reproduced without the written consent of Habitat 1

CLIENT

CUSTOM ELECTRICS

SUITE 4, 81 STIRLING HWY

NEDLANDS WA 6009



T: (08) 9441 8400

F: (08) 9441 8411

W: www.habitat1.com.au

P: PO Box 678 Wembley WA 6913

A: 353 Cambridge Street, Wembley 6014

DRAWING TITLE

WORKSTATION PLAN

DATE

24-2-12

DRAWN BY

NZ

SCALE

REVISION

DRAWING NO.

C

06

