

SCHEDULE OF COMPONENTS



THICKSET
 60MM THICKSET BITUMINOUS PAVING OVER 150mm COMPACTED CRUSHED LIMESTONE BASE
 FALL TO SILT PITS

804 Pvc METIC CONDUIT 650 DEEP
 ENDS TO BE CLEARLY MARKED FOR FUTURE REFERENCE

BK CONCRETE BARRIER KERB

BRICK PAVING AS SPECIFIED
 NOTE: RAMP UP BRICK PAVING AT DOOR THRESHOLD FOR DISABLED ACCESS.

STREET TYPING (APPROX LOCATION)

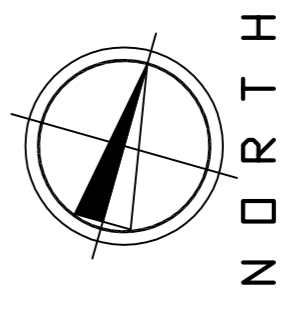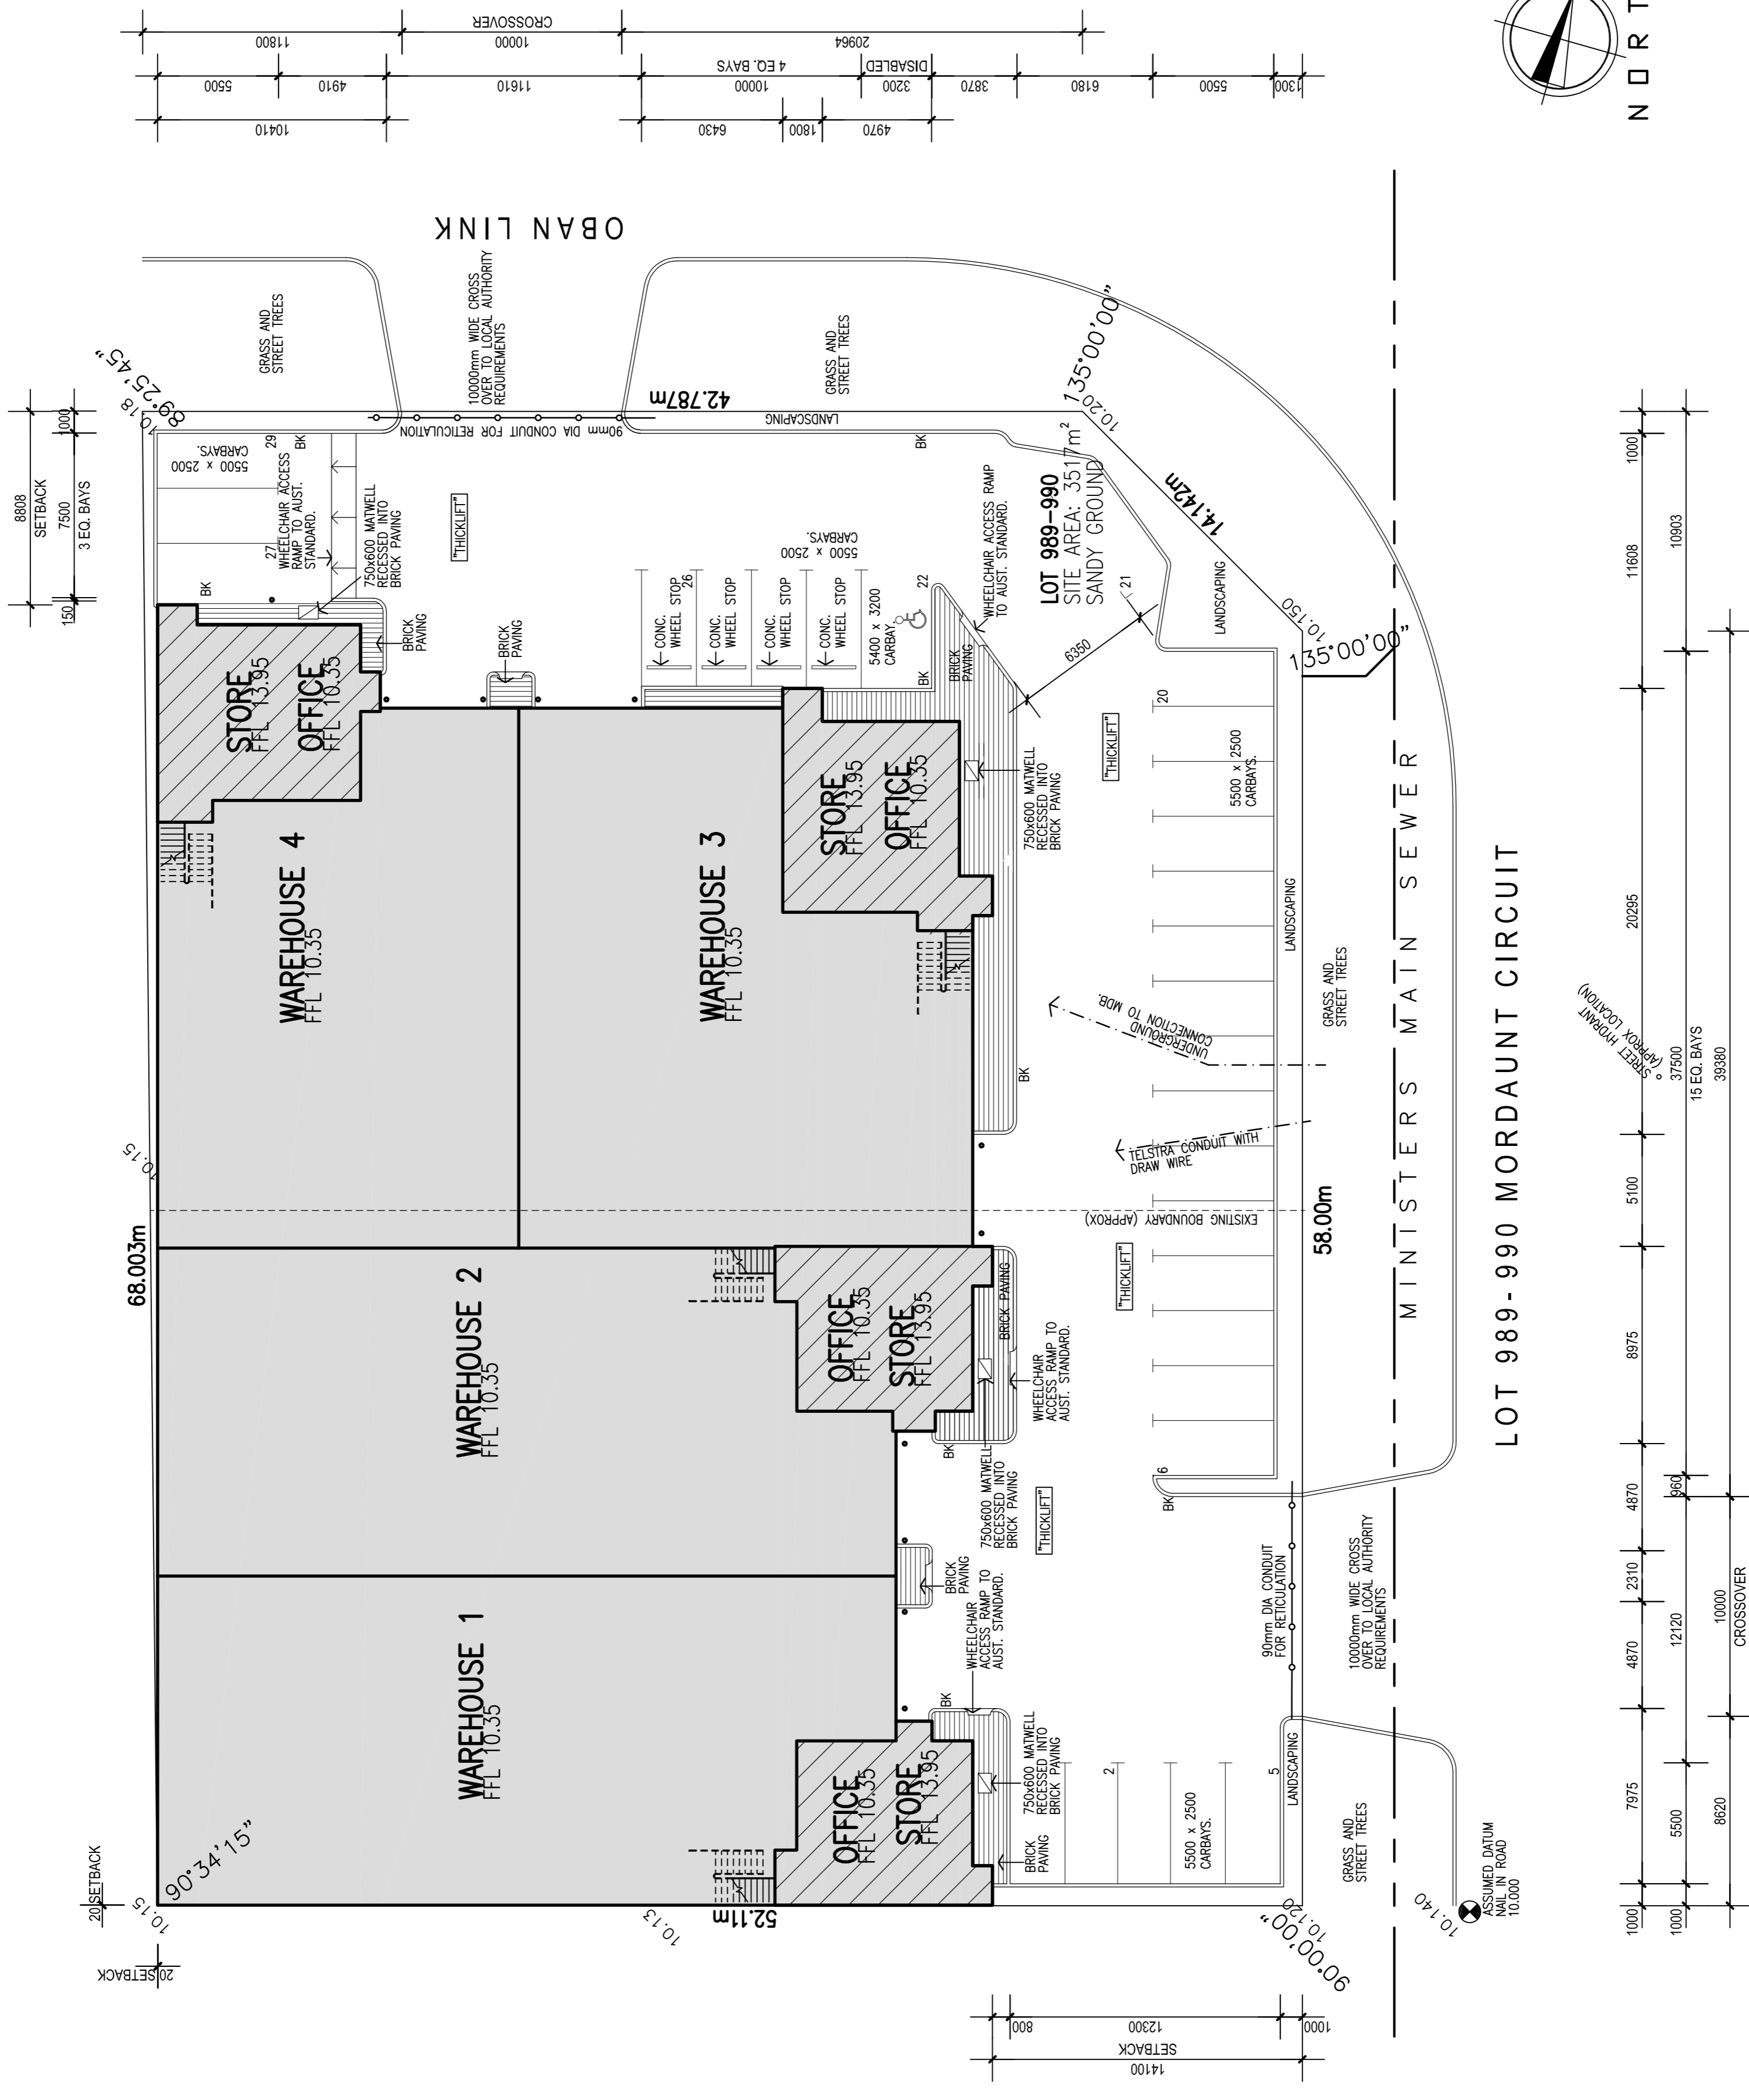

LOCATION PLAN
 SCALE 1:200

ISSUED FOR CONSTRUCTION	2/08/07
PROJECT	LOT 989-990
PROPOSED OFFICE & WAREHOUSE	
OBAN PTY LTD	
at LOT 989-990 MORDAUNT CIRCUIT	
AND OBAN LINK, CANNING VALE	
DRAWING LOCATION PLAN	
COMMERCIAL DESIGN MANAGEMENT	
② Pamment st Nth Fremantle 6159 TO VERIFY DIMENSIONS AND SET OUT AND REFER DISCREPANCIES TO DESIGNER DRAWN BY: JLC CHECKED: [Signature] SCALE: 1:200 DATE: JULY 2007 SHE NO: A04/A14	