

MERIDIAN: IS285338

NOTE:  
Dimensions & areas taken to surfaces of walls shown using Property Council of Australia method of measurement, (March 1997) GLAR - (Gross Lettable Area - Retail)

Original Information compiled from IS285338

**LEGEND**


- Denotes internal face of wall
- Denotes centreline of wall
- Denotes outside face of glass or bulkhead
- Denotes leased area

I, John Patrick GILLESPIE, Cadastral Surveyor certify that the details shown on this sketch plan are correct.

*John Patrick Gillespie*  
Cadastral Surveyor  
28/04/2021  
Date

**DIAGRAM**  
Scale 1: 150

Scale 1: 750 – Lengths are in Metres.

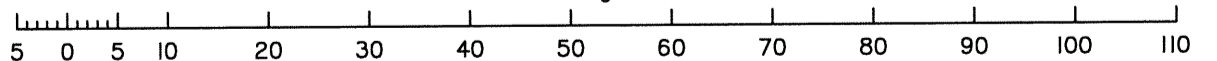

ACN 098 201 828 Part of CadCon International Pty Ltd  
Office : 103 Wrigley St (Cor Sugar Rd), Maroochydore Q 4558  
Postal Address : PO Box 5774, Maroochydore BC, Q 4558  
Telephone : (07) 5479 5311 Fax : (07) 5479 1289  
Directors : John Gillespie Cadastral Surveyor  
Peter Carmichael Surveying Associate

PROJECT:  
**PLAN OF LEASE 3**  
Being part of the Ground Floor  
of a building on Lot 61 on SP143936

CLIENT: <b>GOLDFIELDS GYMPIE PTY LTD</b>	
FILE NAME: <b>187690-Lease Sketch</b>	
TITLE REFERENCE: <b>50385809</b>	MAP REFERENCE: <b>9445-42314</b>
LOCALITY: <b>GYMPIE</b>	SURVEYOR: <b>A.R.K</b>
	DRAWN: <b>A.R.K</b>
LOCAL AUTHORITY: <b>GYMPIE R.C.</b>	DATE: <b>23/04/2021</b>
	SCALE: <b>1:750 @ A3</b>

187690