

DIAGRAM
Scale 1: 75

MERIDIAN: IS285338

NOTE:
Dimensions & areas taken to surfaces of walls shown using
Property Council of Australia method of measurement,
(March 1997) GLAR - (Gross Lettable Area - Retail)

Original Information compiled from IS285338


LEGEND

- Denotes internal face of wall
- Denotes centreline of wall
- Denotes outside face of glass or bulkhead
- Denotes leased area

I, John Patrick GILLESPIE, Cadastral Surveyor
certify that the details shown on this sketch
plan are correct.

[Signature]
Cadastral Surveyor
23/04/2021
Date

Scale 1: 750 – Lengths are in Metres.

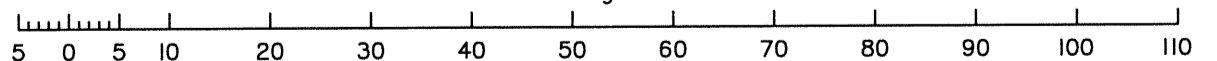

CadCon
Surveying & Town Planning
ACN 098 201 828 Part of CadCon International Pty Ltd
Office : 103 Wrigley St (Cor Sugar Rd), Maroochydore Q 4558
Postal Address : PO Box 5774, Maroochydore BC, Q 4558
Telephone : (07) 5479 5311 Fax : (07) 5479 1289
Directors : John Gillespie Cadastral Surveyor
Peter Carmichael Surveying Associate

PROJECT:
PLAN OF LEASE T9
Being part of the Ground Floor
of a building on Lot 61 on SP143936

CLIENT: GOLDFIELDS GYMPIE PTY LTD	
FILE NAME: 187690-Lease Sketch	
TITLE REFERENCE: 50385809	MAP REFERENCE: 9445-42314
LOCALITY: GYMPIE	SURVEYOR: A.R.K
	DRAWN: A.R.K
LOCAL AUTHORITY: GYMPIE R.C.	DATE: 23/04/2021
	SCALE: 1:750 @ A3

187690