

Building Units and Group Titles Plan


Form 4 Version 1

1. Name of *Building*/*Parcel
 HOPE ISLAND MARINA

2. Plan Type GROUP TITLES PLAN No 107336

*Resubdividing/*Amalgamating Lots (Insert lot no) on *Building Units/*Group Titles Plan No

(Include drawing in this space)
 *Floor areas are approximate only

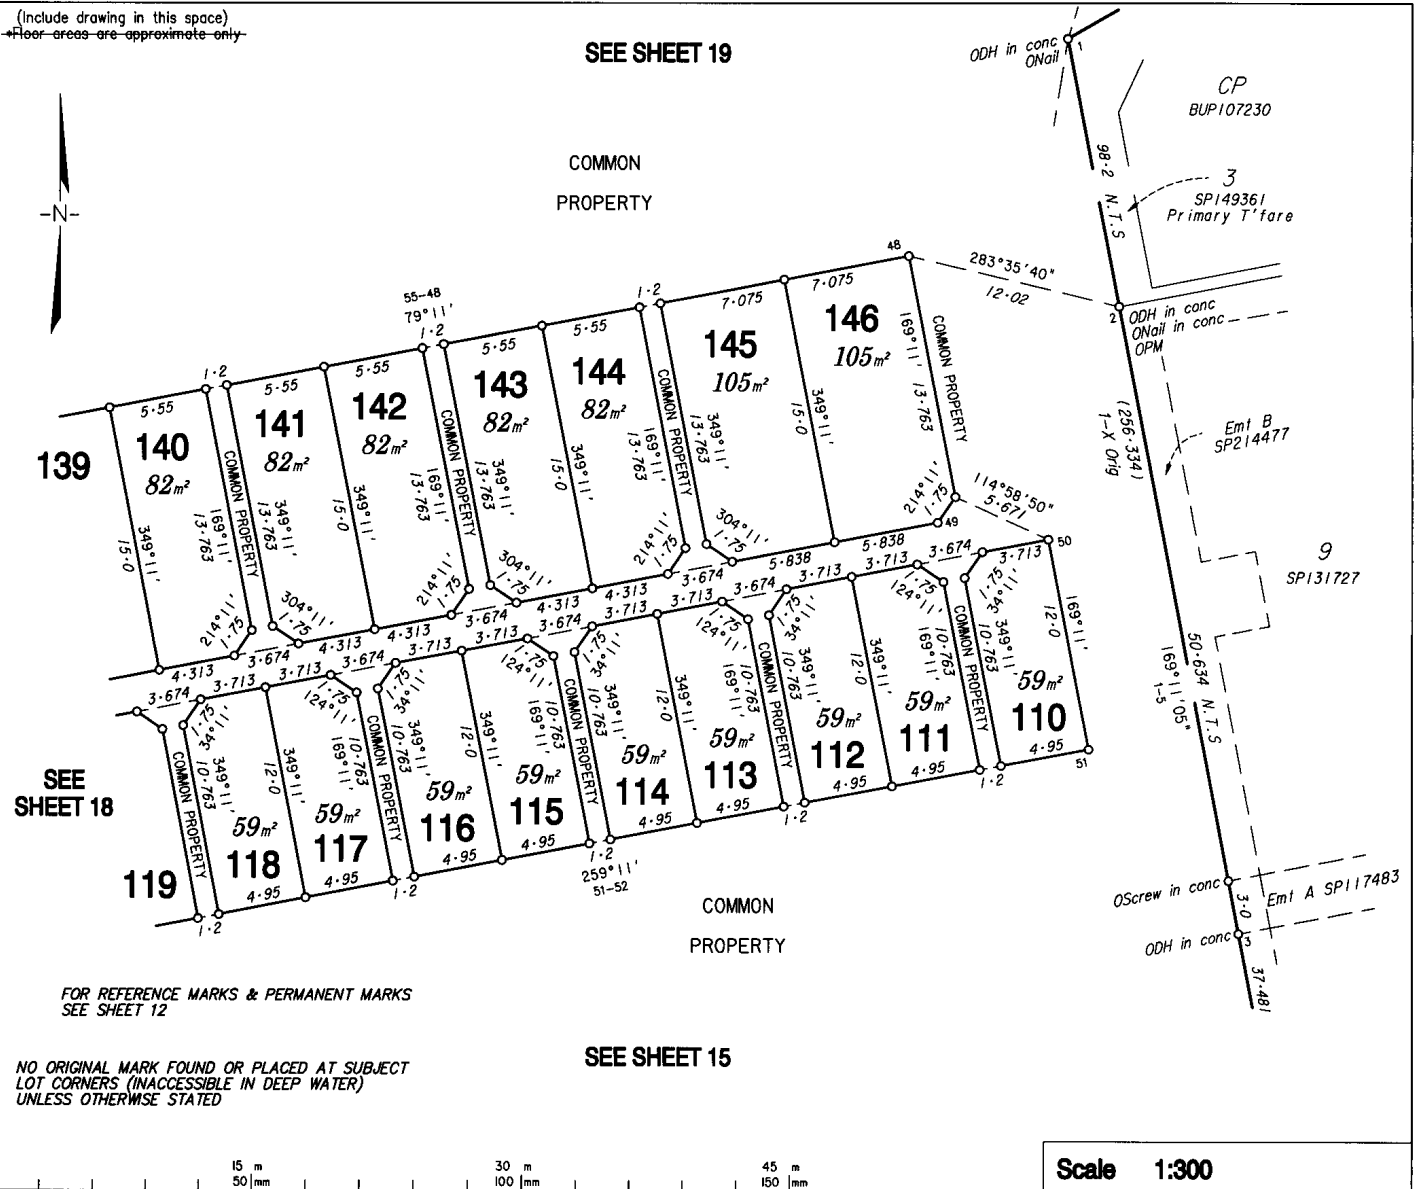

5. Execution by Council of the City of Gold Coast

Signed by *Jeremy Richard Wagner*,
 Coordinator of Contributed Assets and Development Compliance
 On behalf of the Council of the City of Gold Coast
 Pursuant to Delegation 1387

*(Insert name)

6. Signature of Registered Owner

Director
Director

CPC MARINA PTY LTD ACN 121 121 121

*Delete inapplicable words