



ANNEXURE 'A'

GROUND FLOOR LOT "1736 ALBANY HIGHWAY"

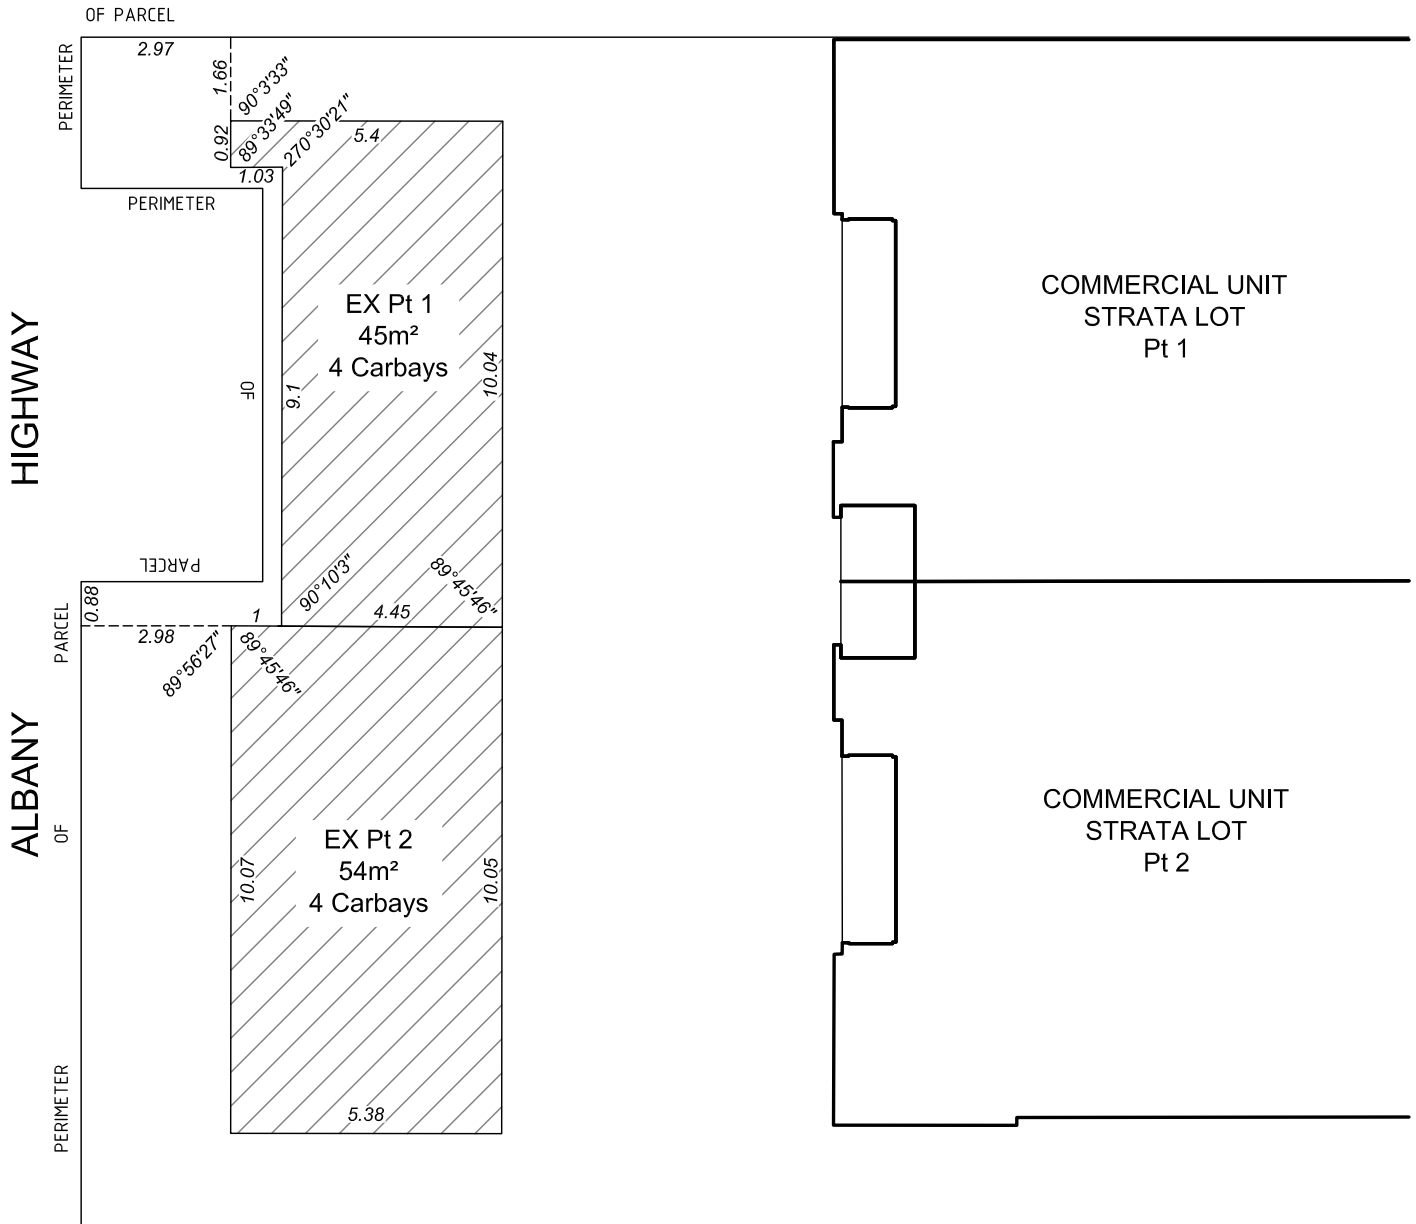

EXCLUSIVE USE AREA EXTENDS BETWEEN THE UPPER SURFACE OF THE CONCRETE TO 2.5 METRES ABOVE THE SAID CONCRETE.

 AREA SHOWN THUS IS FOR THE EXCLUSIVE USE OF LOT 1 AND 2 ON SP 63706

ALL ANGLES ARE MULTIPLES OF 45° UNLESS STATED OTHERWISE



19 Brennan Way
Belmont WA 6104
PO Box 746
Belmont WA 6984

T (08) 9477 4477
F (08) 9477 4499
E admin@landsurveys.net.au
www.landsurveys.net.au

SURVEYED BY: M.CUNNINGHAM
SURVEYED ON: 23/12/15

DRAWN BY: NN
DRAWN ON: 6/2/16
APPROVED BY: M.CUNNINGHAM

HOR DATUM:
VER DATUM:

EXCLUSIVE USE SKETCH
FOR LOT 1&2 ON SP 63706

CLIENT:
ALL AUSTRALIAN ENTERPRISES P/L

SCALE AT A4: 1:150




This document is & shall remain the property of Land Surveys NPJS Pty Ltd. The document may only be used for the purpose for which it was commissioned & in accordance with the terms of engagement for the commission. Unauthorised use of this document in any way is prohibited.

JOB No.	PLAN	DRG	REV	SHEET
LS564980 - EX - 01	-	A	-	1 OF 7

ANNEXURE 'A'

GROUND FLOOR LOT "1736 ALBANY HIGHWAY"

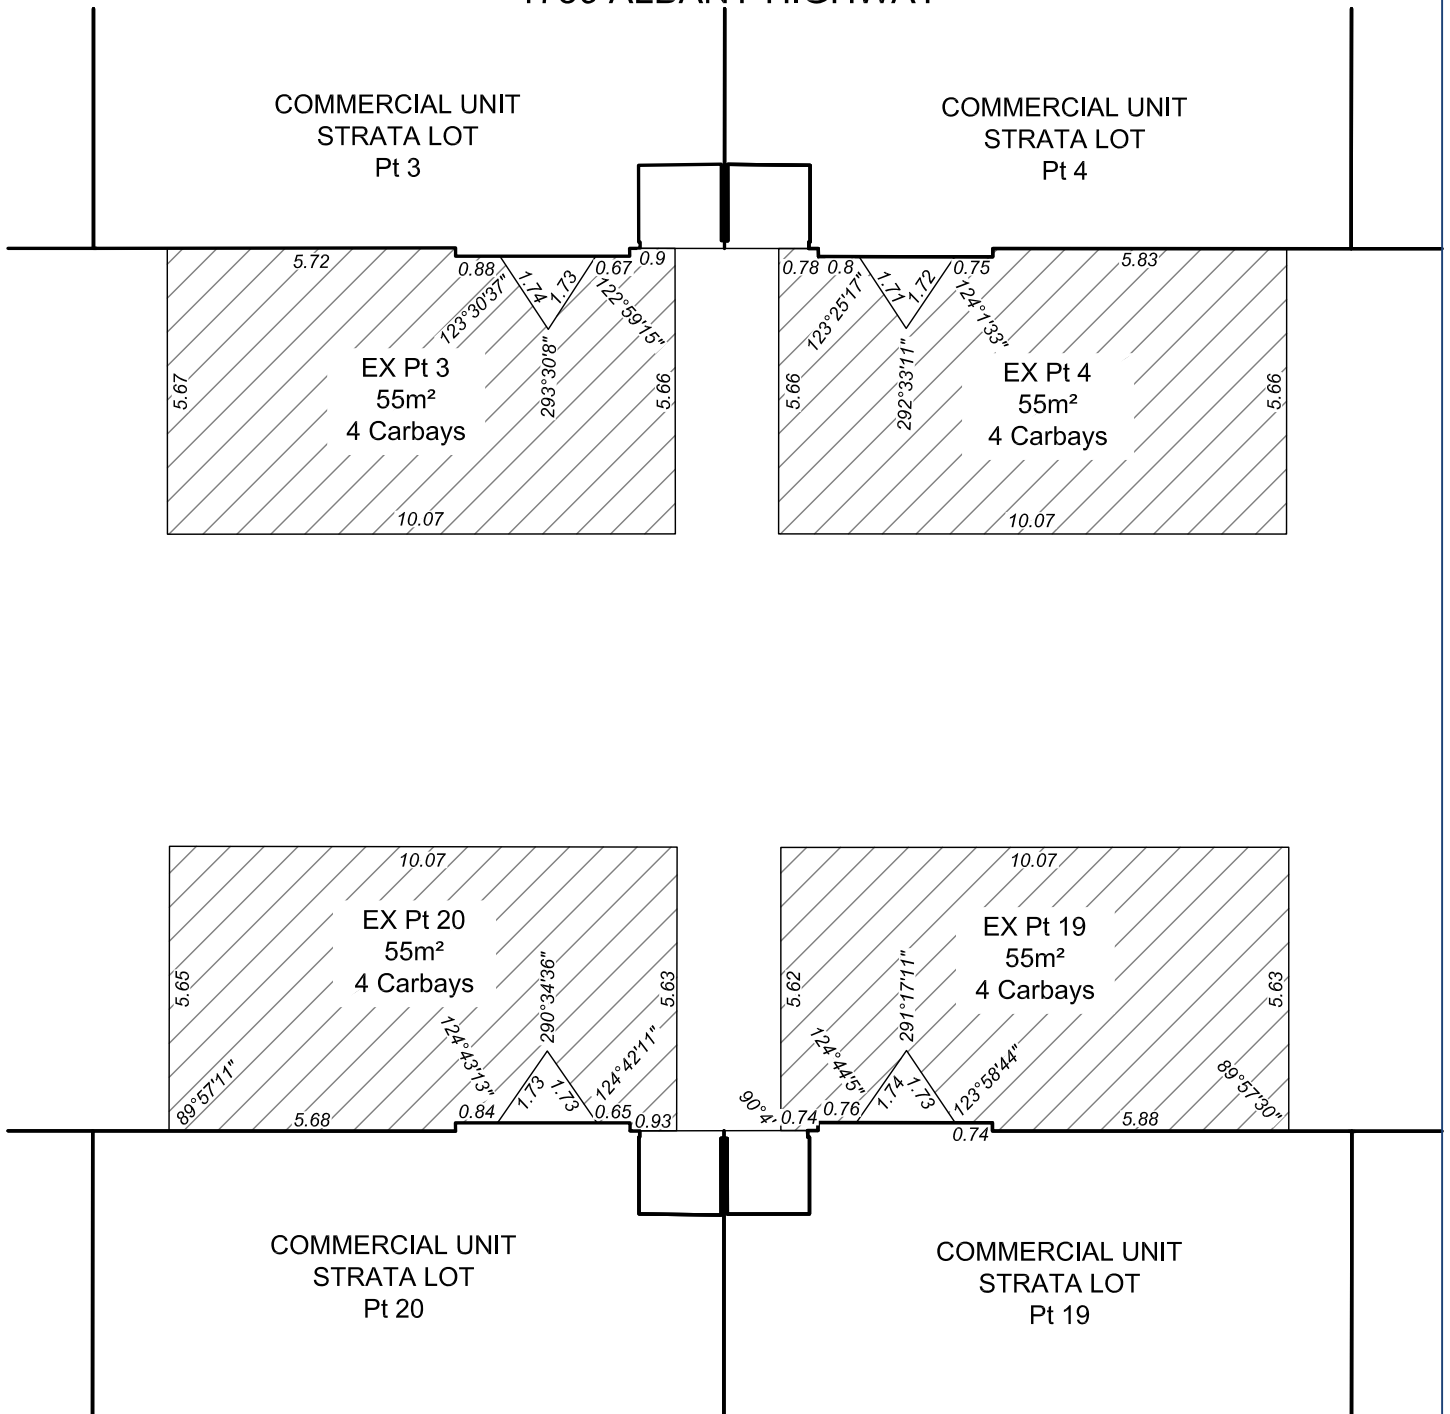

EXCLUSIVE USE AREA EXTENDS BETWEEN THE UPPER SURFACE OF THE CONCRETE TO 2.5 METRES ABOVE THE SAID CONCRETE.



AREA SHOWN THUS IS FOR THE EXCLUSIVE USE OF LOT 3, 4, 19 AND 20 ON SP 63706

ALL ANGLES ARE MULTIPLES OF 45° UNLESS STATED OTHERWISE



19 Brennan Way
Belmont WA 6104
PO Box 746
Belmont WA 6984

T (08) 9477 4477
F (08) 9477 4499
E admin@landsurveys.net.au
www.landsurveys.net.au

SURVEYED BY: M.CUNNINGHAM
SURVEYED ON: 23/12/15
DRAWN BY: NN
DRAWN ON: 6/2/16
APPROVED BY: M.CUNNINGHAM

HOR DATUM:
VER DATUM:

EXCLUSIVE USE SKETCH
FOR LOT 3, 4, 19 AND 20 ON SP 63706

CLIENT:
ALL AUSTRALIAN ENTERPRISES P/L

SCALE AT A4: 1:150




This document is & shall remain the property of Land Surveys NPJS Pty Ltd. The document may only be used for the purpose for which it was commissioned & in accordance with the terms of engagement for the commission. Unauthorised use of this document in any way is prohibited.

JOB No.	PLAN	DRG	REV	SHEET
LS564980 - EX	- 01	- A		2 OF 7

ANNEXURE 'A'

GROUND FLOOR LOT "1736 ALBANY HIGHWAY"

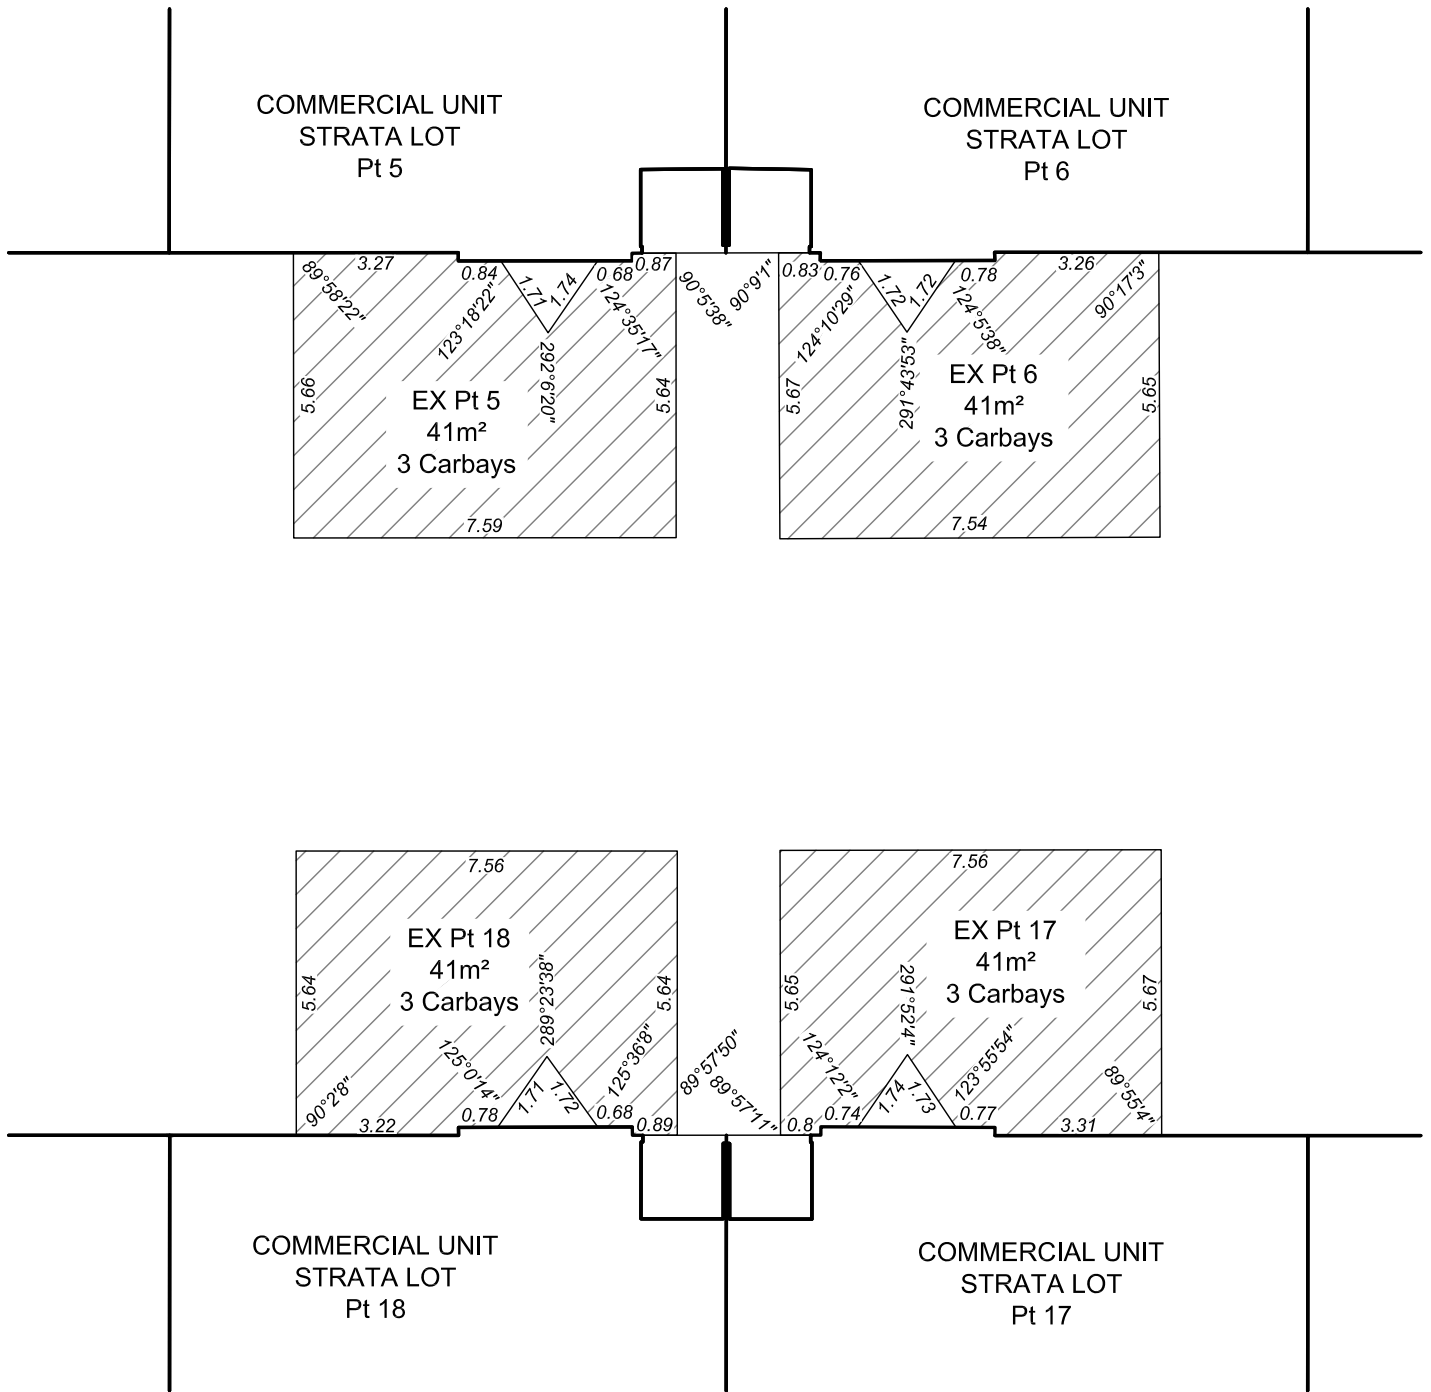

EXCLUSIVE USE AREA EXTENDS BETWEEN THE UPPER SURFACE OF THE CONCRETE TO 2.5 METRES ABOVE THE SAID CONCRETE.



AREA SHOWN THUS IS FOR THE EXCLUSIVE USE OF LOT 5, 6, 17 AND 18 ON SP 63706

ALL ANGLES ARE MULTIPLES OF 45° UNLESS STATED OTHERWISE



19 Brennan Way
Belmont WA 6104
PO Box 746
Belmont WA 6984

T (08) 9477 4477
F (08) 9477 4499
E admin@landsurveys.net.au
www.landsurveys.net.au

SURVEYED BY: M.CUNNINGHAM
SURVEYED ON: 23/12/15

DRAWN BY: NN
DRAWN ON: 6/2/16
APPROVED BY: M.CUNNINGHAM

HOR DATUM:
VER DATUM:

EXCLUSIVE USE SKETCH
FOR LOT 5, 6, 17 AND 18 ON SP 63706

CLIENT:
ALL AUSTRALIAN ENTERPRISES P/L

SCALE AT A4: 1:150




This document is & shall remain the property of Land Surveys NPJS Pty Ltd. The document may only be used for the purpose for which it was commissioned & in accordance with the terms of engagement for the commission. Unauthorised use of this document in any way is prohibited.

JOB No. PLAN DRG REV SHEET
LS564980 - EX - 01 - A 3 OF 7

ANNEXURE 'A'

GROUND FLOOR LOT "1736 ALBANY HIGHWAY"

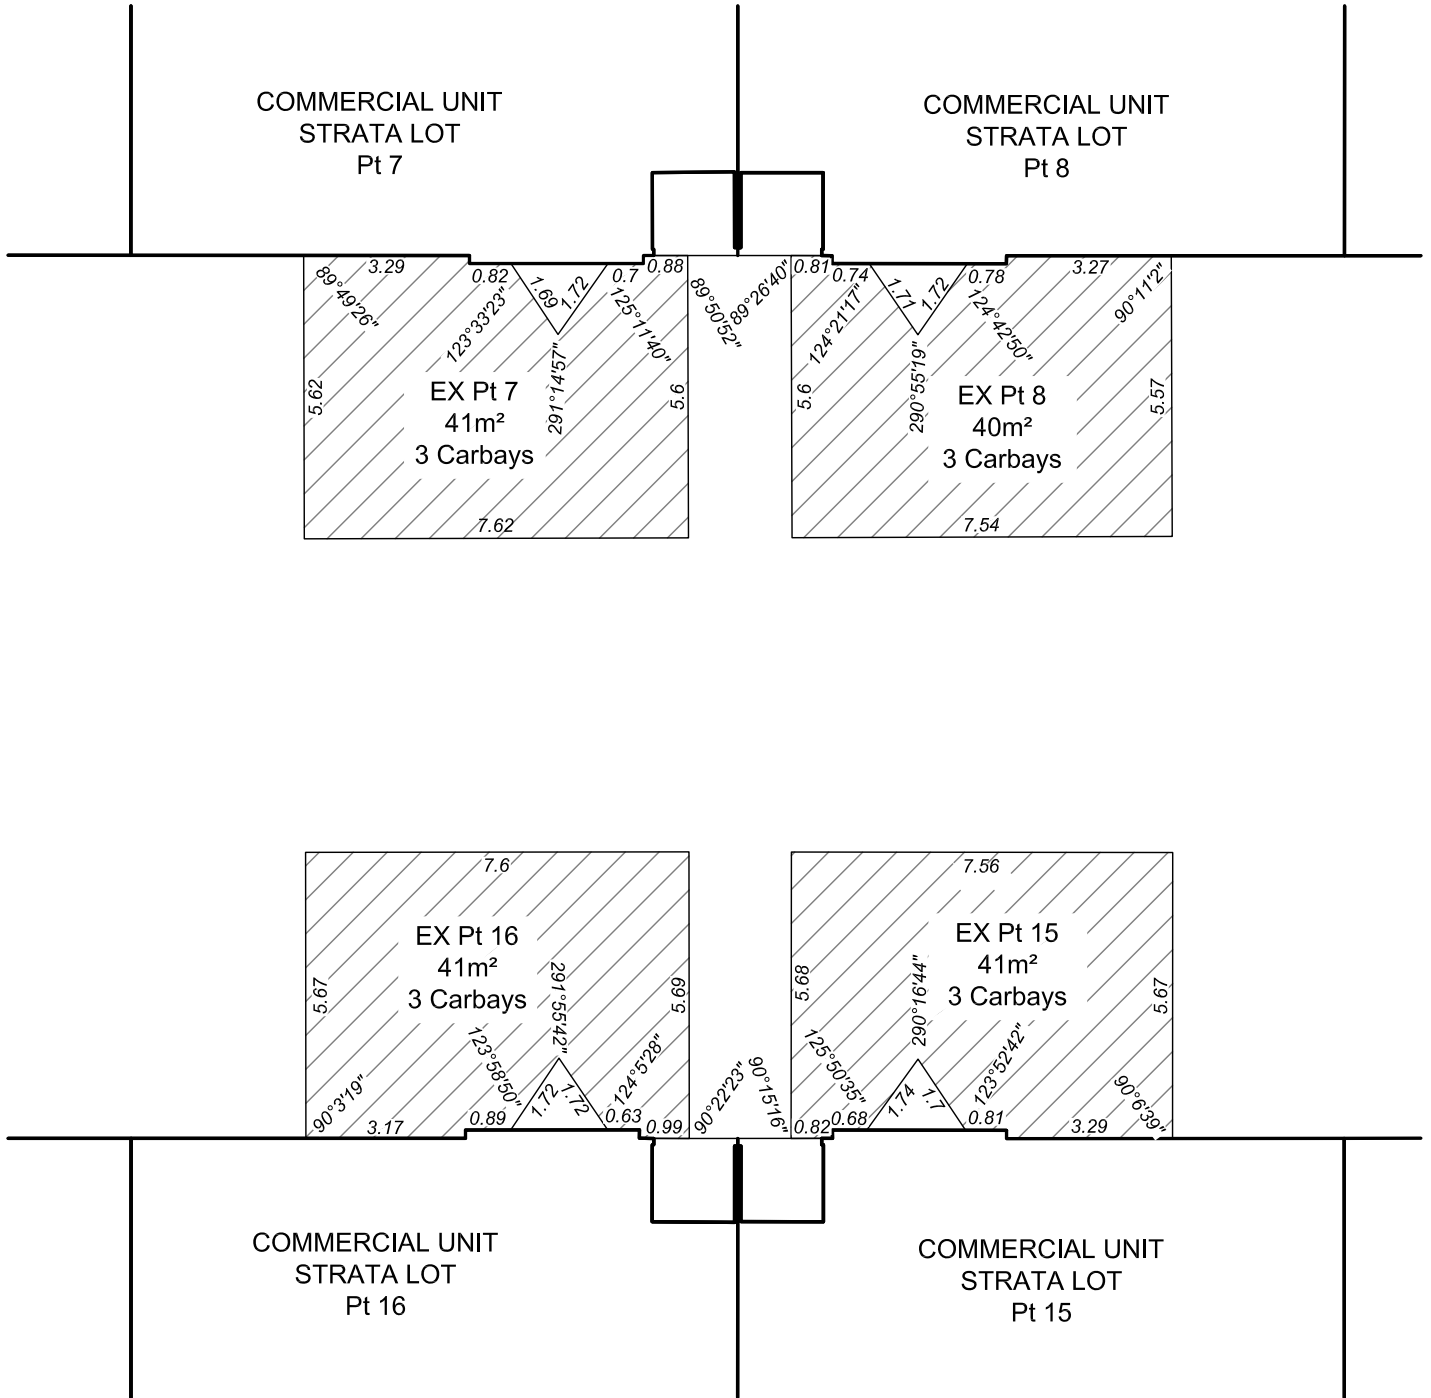

EXCLUSIVE USE AREA EXTENDS BETWEEN THE UPPER SURFACE OF THE CONCRETE TO 2.5 METRES ABOVE THE SAID CONCRETE.



AREA SHOWN THUS IS FOR THE EXCLUSIVE USE OF LOT 7, 8, 15 AND 16 ON SP 63706

ALL ANGLES ARE MULTIPLES OF 45° UNLESS STATED OTHERWISE



19 Brennan Way
Belmont WA 6104
PO Box 746
Belmont WA 6984

T (08) 9477 4477
F (08) 9477 4499
E admin@landsurveys.net.au
www.landsurveys.net.au

SURVEYED BY: M.CUNNINGHAM
SURVEYED ON: 23/12/15

DRAWN BY: NN
DRAWN ON: 6/2/16
APPROVED BY: M.CUNNINGHAM

HOR DATUM:
VER DATUM:

EXCLUSIVE USE SKETCH
FOR LOT 7, 8, 15 AND 16 ON SP 63706

CLIENT:
ALL AUSTRALIAN ENTERPRISES P/L

SCALE AT A4: 1:150




This document is & shall remain the property of Land Surveys NPJS Pty Ltd. The document may only be used for the purpose for which it was commissioned & in accordance with the terms of engagement for the commission. Unauthorised use of this document in any way is prohibited.

JOB No.	PLAN	DRG	REV	SHEET
LS564980 - EX	- 01	- A		4 OF 7

ANNEXURE 'A'

GROUND FLOOR LOT "1736 ALBANY HIGHWAY"

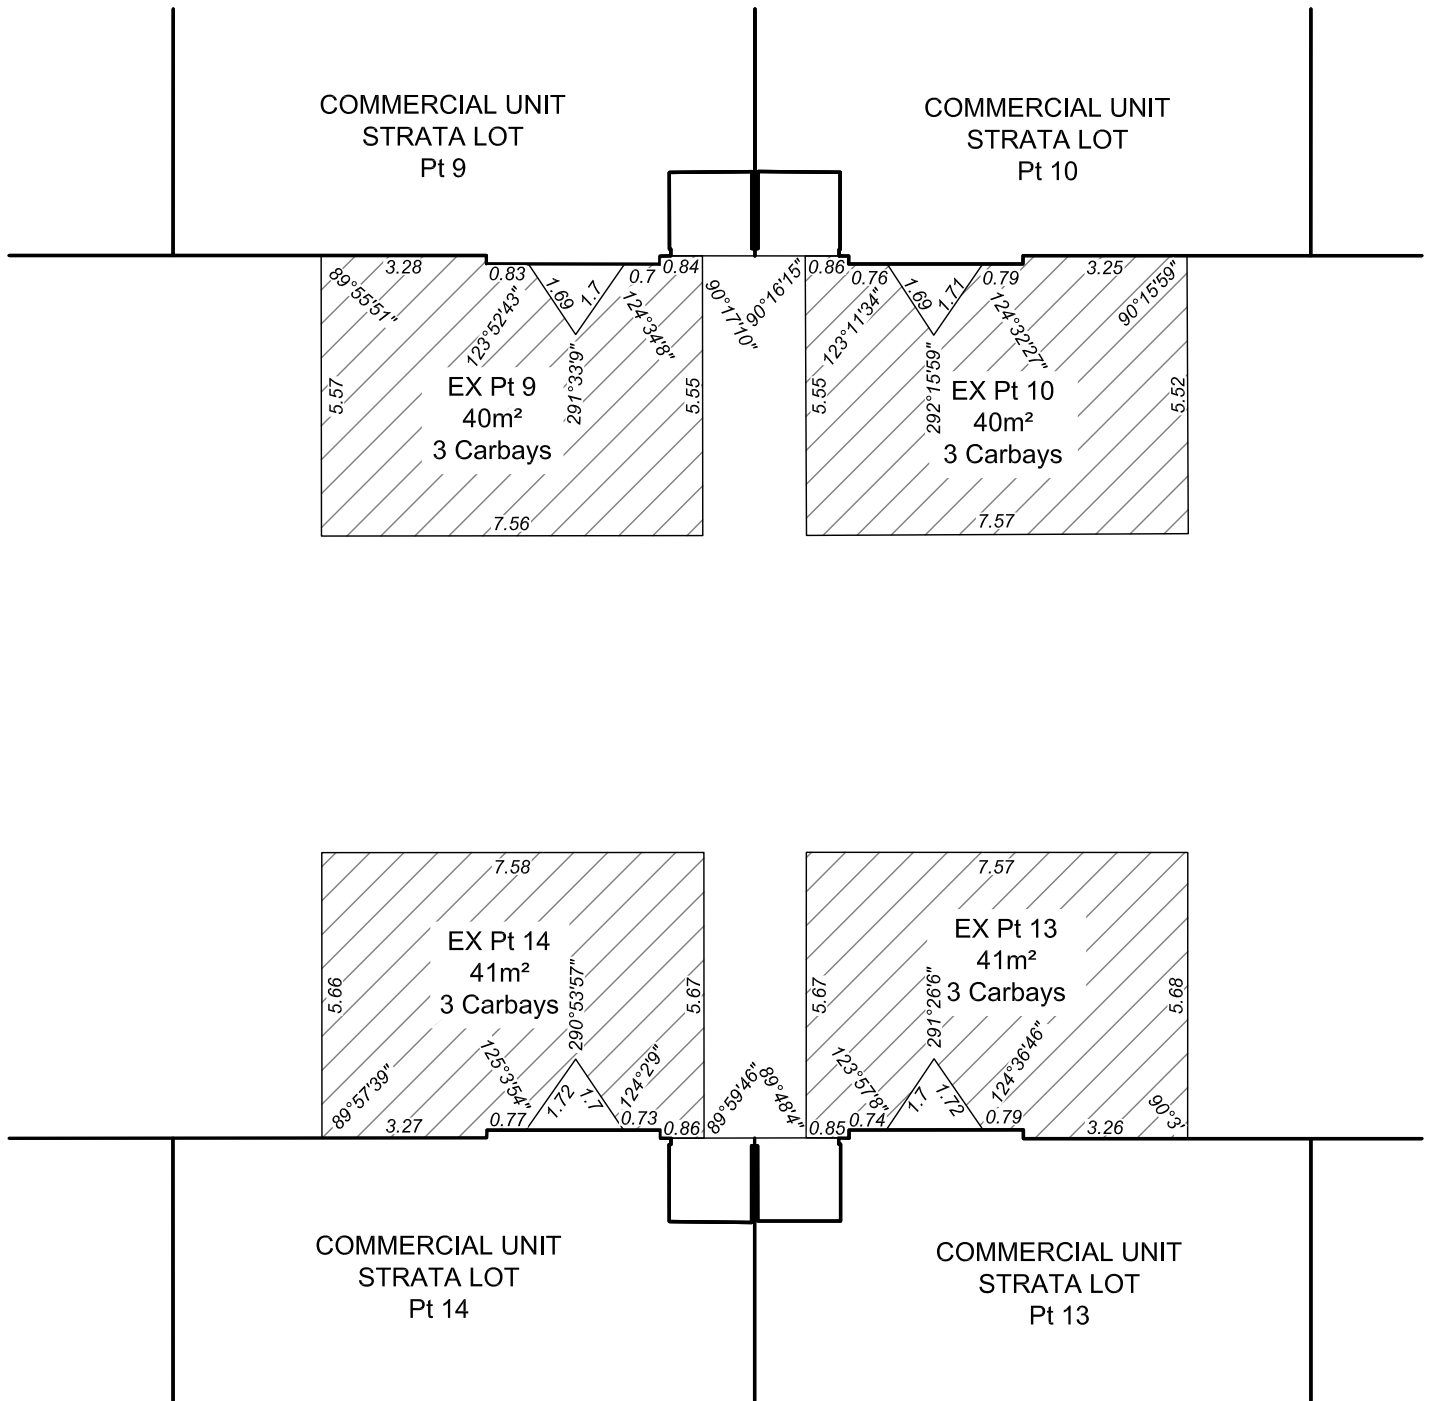

EXCLUSIVE USE AREA EXTENDS BETWEEN THE UPPER SURFACE OF THE CONCRETE TO 2.5 METRES ABOVE THE SAID CONCRETE.



AREA SHOWN THUS IS FOR THE EXCLUSIVE USE OF LOT 9, 10, 13 AND 14 ON SP 63706

ALL ANGLES ARE MULTIPLES OF 45° UNLESS STATED OTHERWISE



19 Brennan Way
Belmont WA 6104
PO Box 746
Belmont WA 6984

T (08) 9477 4477
F (08) 9477 4499
E admin@landsurveys.net.au
www.landsurveys.net.au

SURVEYED BY: M.CUNNINGHAM
SURVEYED ON: 23/12/15

DRAWN BY: NN
DRAWN ON: 6/2/16
APPROVED BY: M.CUNNINGHAM

HOR DATUM:
VER DATUM:

EXCLUSIVE USE SKETCH
FOR LOT 9, 10, 13 AND 14 ON SP 63706

CLIENT:
ALL AUSTRALIAN ENTERPRISES P/L

SCALE AT A4: 1:150




This document is & shall remain the property of Land Surveys NPJS Pty Ltd. The document may only be used for the purpose for which it was commissioned & in accordance with the terms of engagement for the commission. Unauthorised use of this document in any way is prohibited.

JOB No.	PLAN	DRG	REV	SHEET
LS564980 - EX - 01 - A				5 OF 7

ANNEXURE 'A'

GROUND FLOOR LOT "1736 ALBANY HIGHWAY"

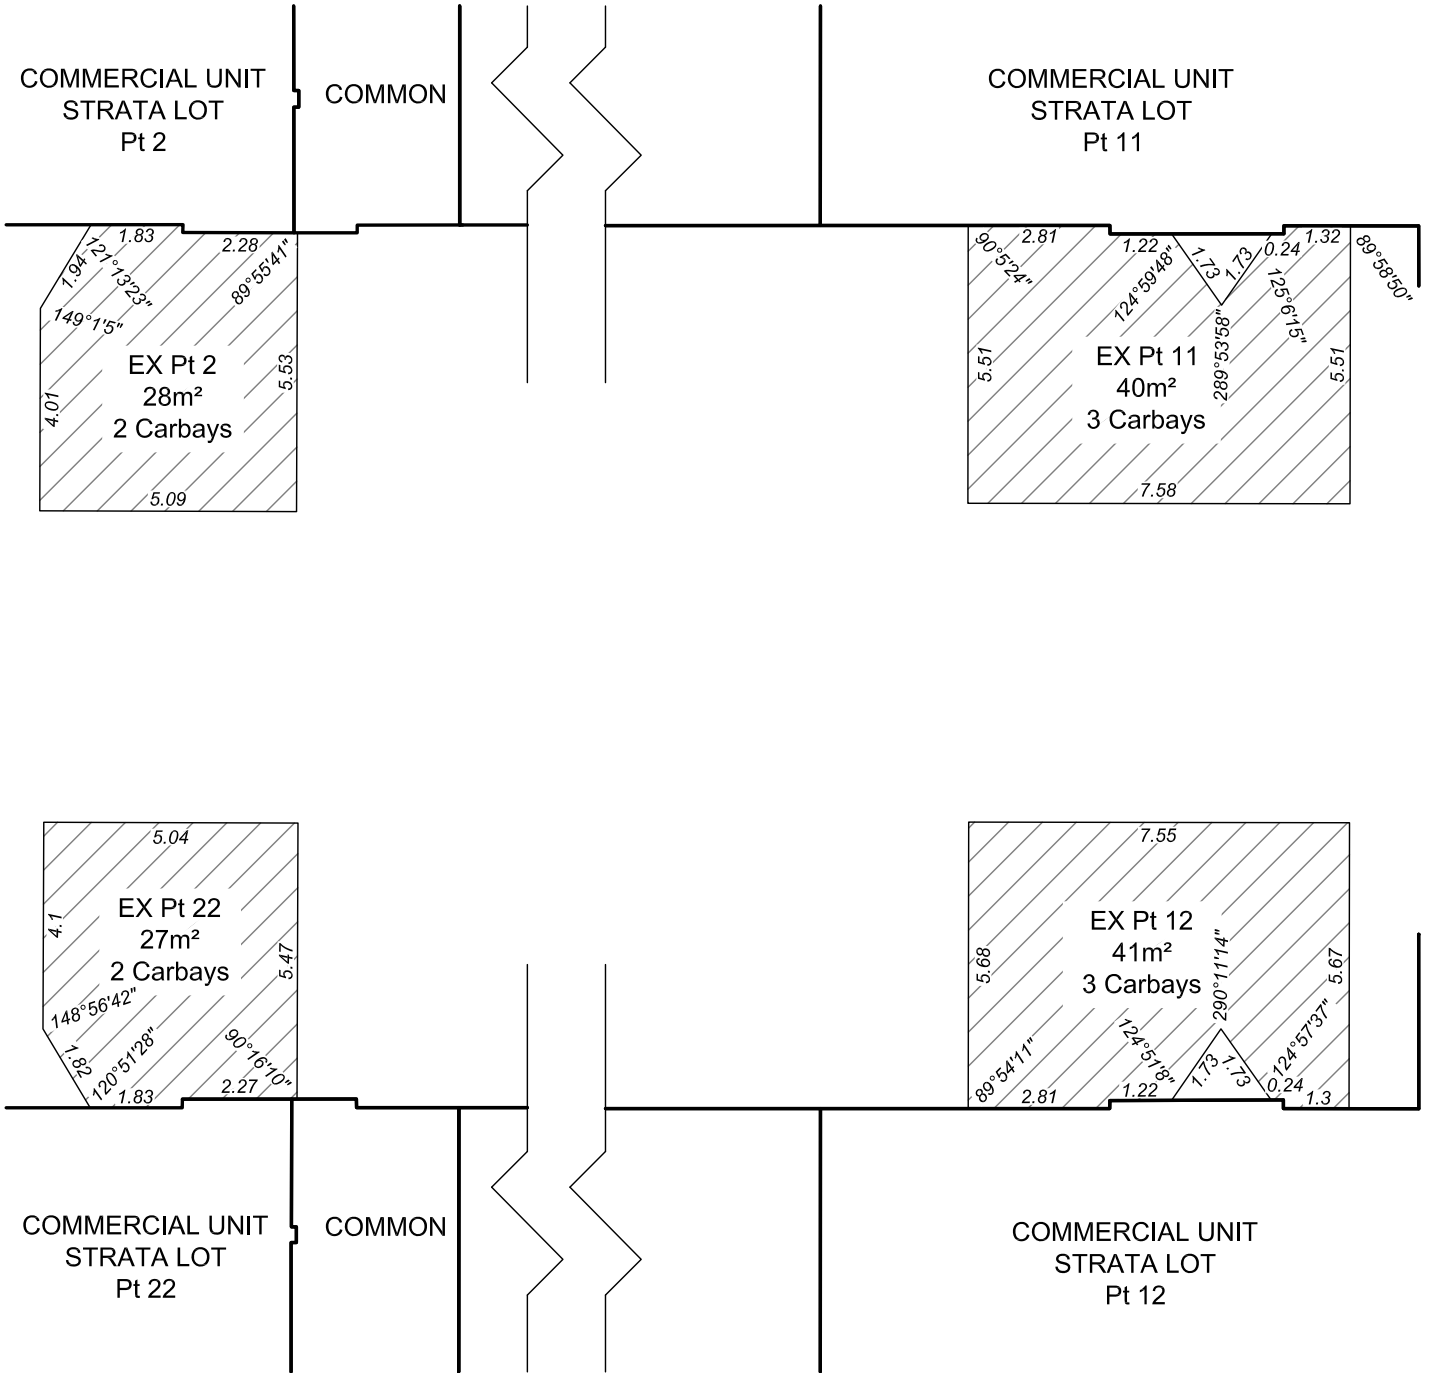

EXCLUSIVE USE AREA EXTENDS BETWEEN THE UPPER SURFACE OF THE CONCRETE TO 2.5 METRES ABOVE THE SAID CONCRETE.



AREA SHOWN THUS IS FOR THE EXCLUSIVE USE OF LOT 2, 11, 12 AND 22 ON SP 63706

ALL ANGLES ARE MULTIPLES OF 45° UNLESS STATED OTHERWISE



19 Brennan Way
Belmont WA 6104
PO Box 746
Belmont WA 6984

T (08) 9477 4477
F (08) 9477 4499
E admin@landsurveys.net.au
www.landsurveys.net.au

SURVEYED BY: M.CUNNINGHAM
SURVEYED ON: 23/12/15
DRAWN BY: NN
DRAWN ON: 6/2/16
APPROVED BY: M.CUNNINGHAM

HOR DATUM:
VER DATUM:

CLIENT:
ALL AUSTRALIAN ENTERPRISES P/L

SCALE AT A4: 1:150




This document is & shall remain the property of Land Surveys NPJS Pty Ltd. The document may only be used for the purpose for which it was commissioned & in accordance with the terms of engagement for the commission. Unauthorised use of this document in any way is prohibited.

JOB No.	PLAN	DRG	REV	SHEET
LS564980 - EX	- 01	- A		6 OF 7

ANNEXURE 'A'

GROUND FLOOR LOT "1736 ALBANY HIGHWAY"

ALBANY HIGHWAY

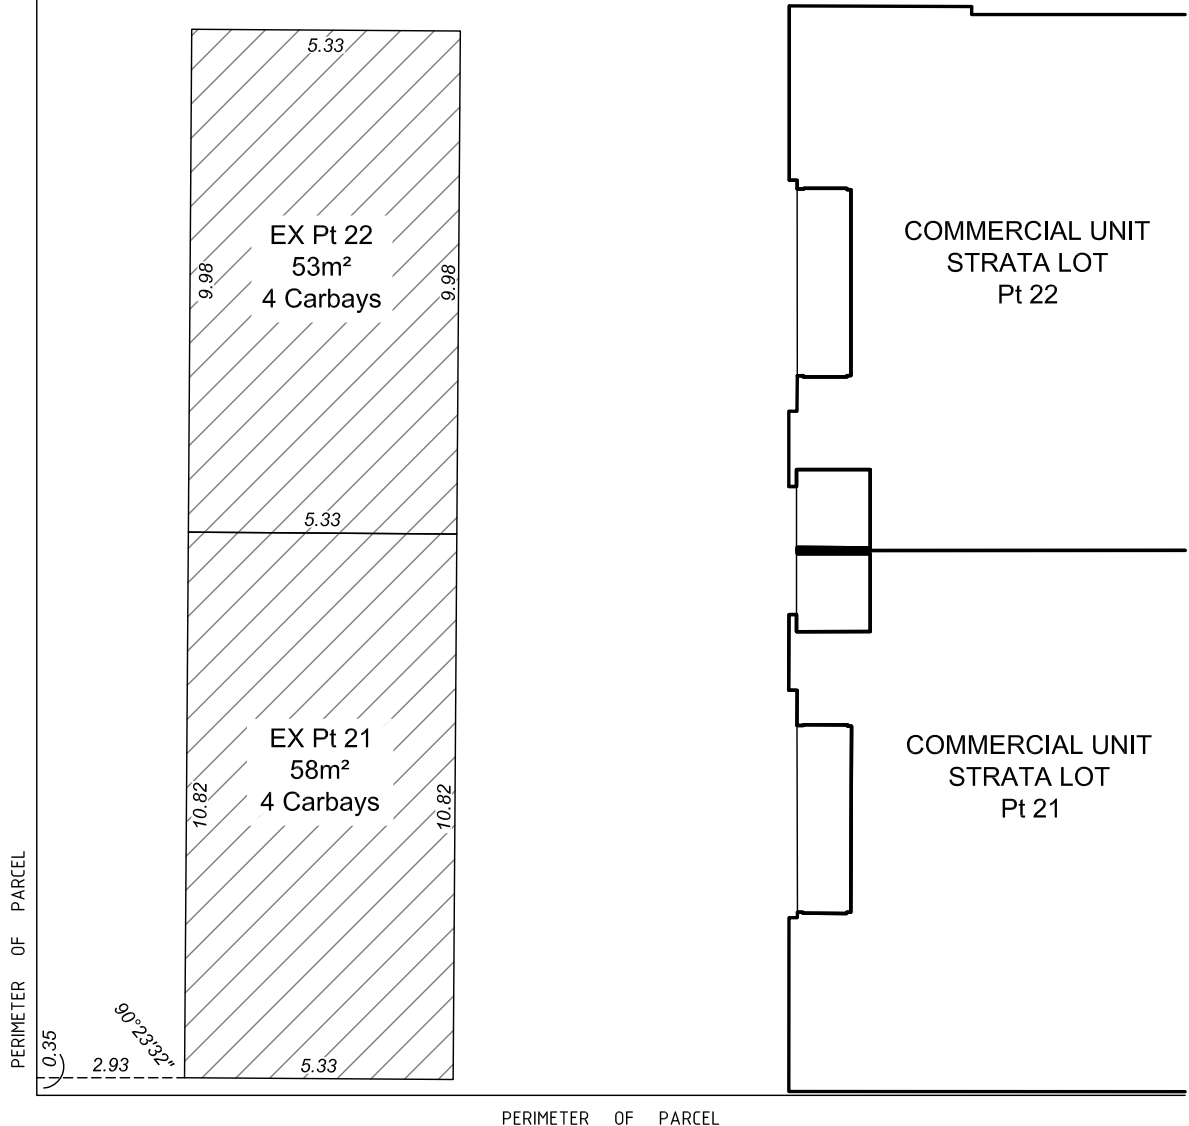

EXCLUSIVE USE AREA EXTENDS BETWEEN THE UPPER SURFACE OF THE CONCRETE TO 2.5 METRES ABOVE THE SAID CONCRETE.



AREA SHOWN THUS IS FOR THE EXCLUSIVE USE OF LOT 21 AND 22 ON SP 63706

ALL ANGLES ARE MULTIPLES OF 45° UNLESS STATED OTHERWISE



19 Brennan Way
Belmont WA 6104
PO Box 746
Belmont WA 6984

T (08) 9477 4477
F (08) 9477 4499
E admin@landsurveys.net.au
www.landsurveys.net.au

SURVEYED BY: M.CUNNINGHAM
SURVEYED ON: 23/12/15

DRAWN BY: NN
DRAWN ON: 6/2/16
APPROVED BY: M.CUNNINGHAM

HOR DATUM:
VER DATUM:

EXCLUSIVE USE SKETCH
FOR LOT 21 AND 22 ON SP 63706

CLIENT:
ALL AUSTRALIAN ENTERPRISES P/L

SCALE AT A4: 1:150



This document is & shall remain the property of Land Surveys NPJS Pty Ltd. The document may only be used for the purpose for which it was commissioned & in accordance with the terms of engagement for the commission. Unauthorised use of this document in any way is prohibited.

JOB No.	PLAN	DRG	REV	SHEET
LS564980 - EX	- 01	- A		7 OF 7