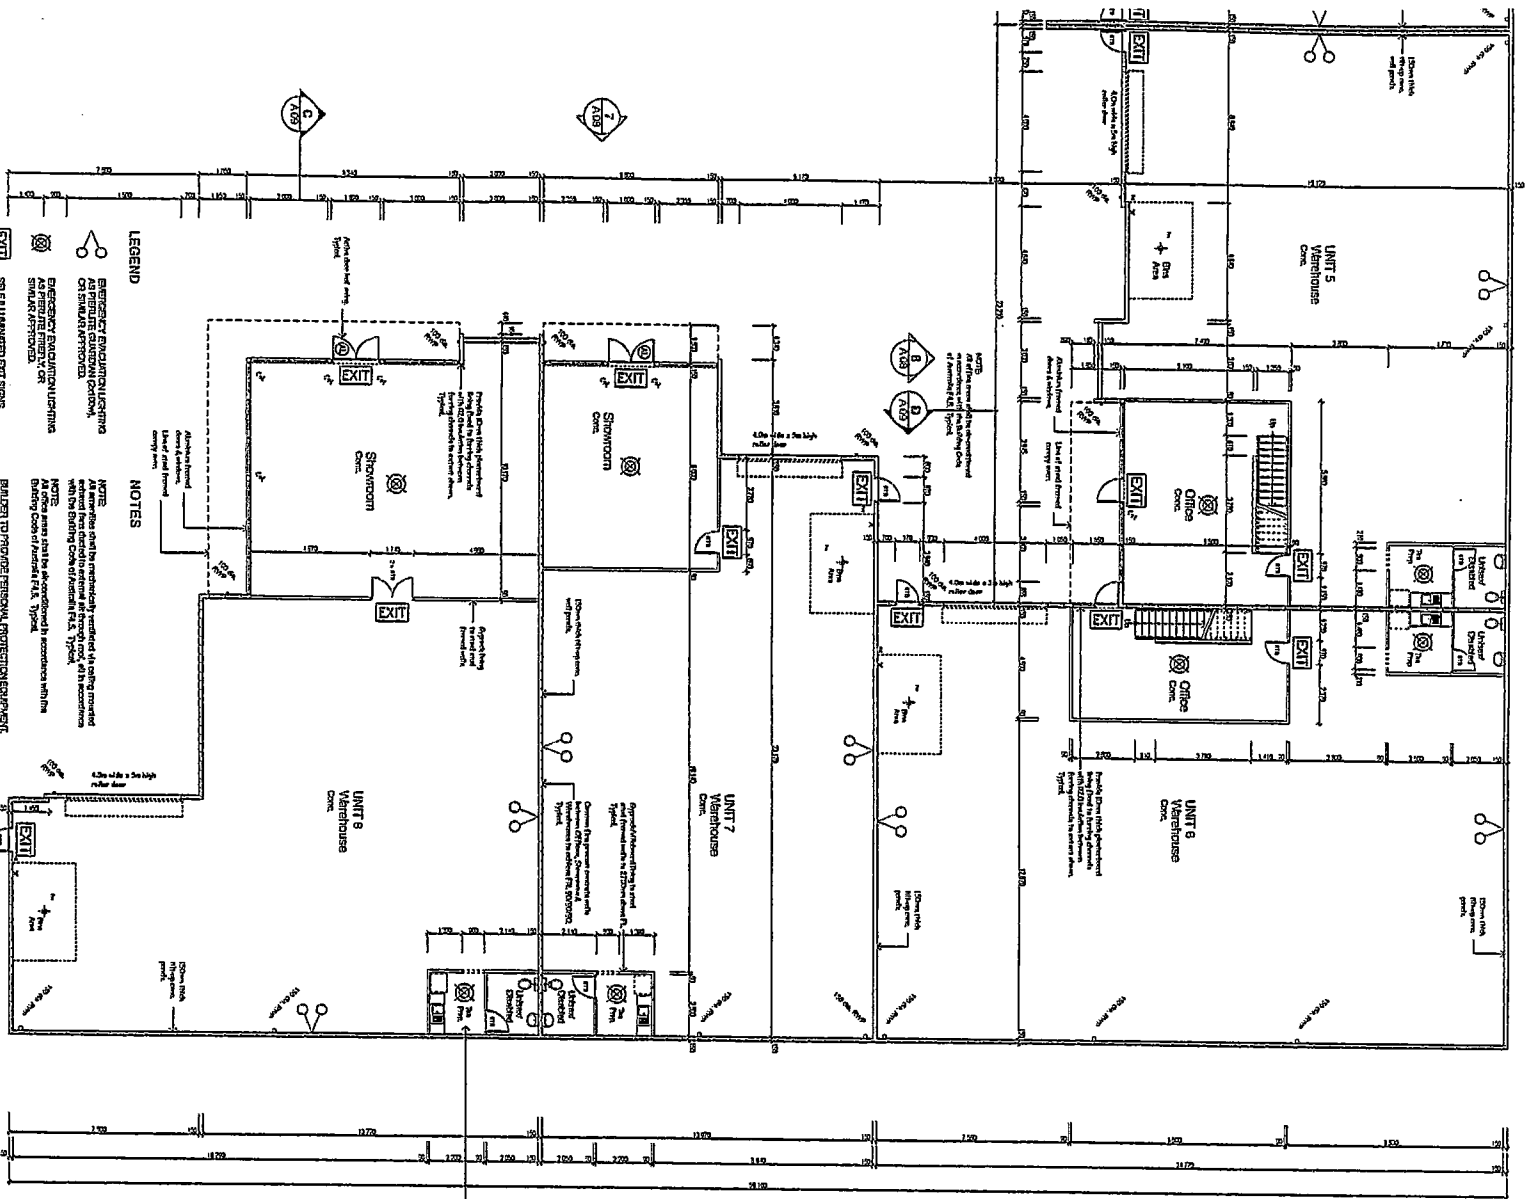
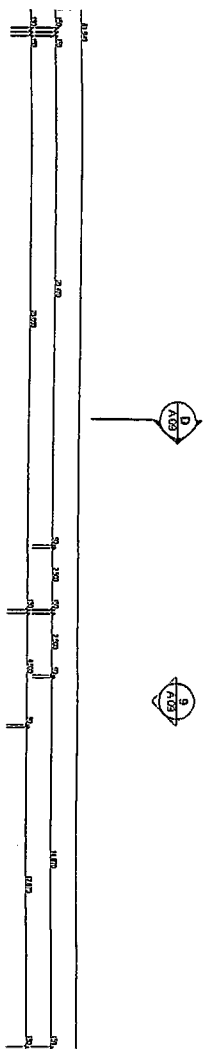

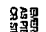

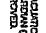
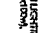






- LEGEND**
 -  SELF ILLUMINATED EXIT SIGNS

NOTES



PROPOSED DEVELOPMENT
 PORT KENNEDY ACQUISITION
 Western Australia 6172



Ground Floor Plan
 1 : 100