


LETTABLE AREA SURVEY
P.C.A. METHOD (1997 EDITION)
MEZNAR FURNITURE
246 UNLEY ROAD
HYDE PARK

NOTE

ALL INTERNAL STRUCTURAL COLUMNS & MINOR PROJECTIONS ARE INCLUDED IN LETTABLE AREAS
LETTABLE AREA BOUNDARIES ARE THE INNER FACE OF WALL AND OR GLASS UNLESS OTHERWISE SHOWN
ALL LETTABLE AREA BOUNDARIES ARE TO P.C.A. SPECIFICATIONS

LETTABLE AREA BOUNDARIES ARE DELINEATED IN BOLD LINEWORK

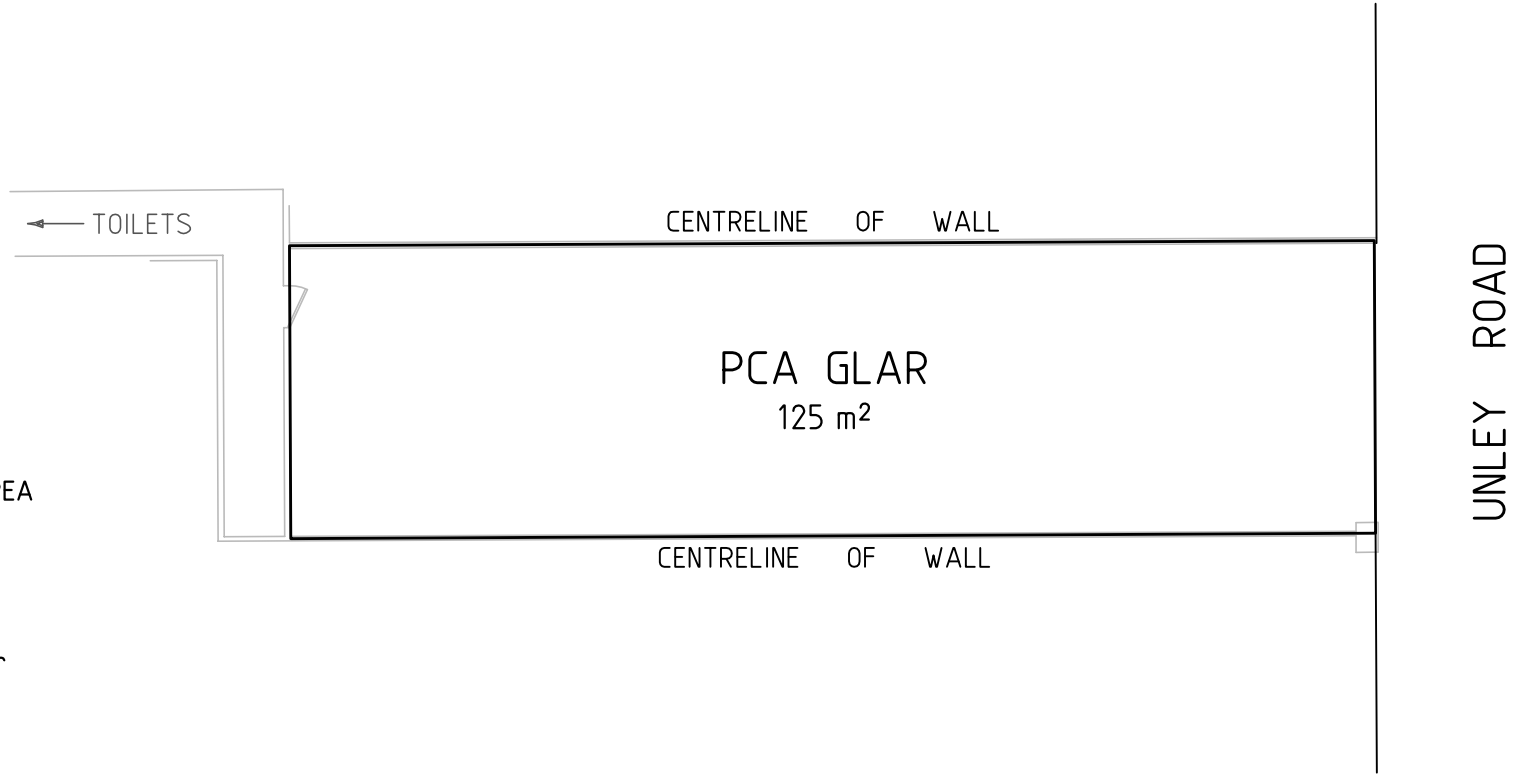


I HEREBY CERTIFY THAT THE AREA
AS DEFINED HEREON IS CORRECT

J. Cornish 11/11/2015
J.L. CORNISH Licensed Surveyor

SYMONDS RYAN & CORNISH

SURVEYING & SUBDIVISION CONSULTANTS
4 MARKEY STREET - EASTWOOD SA 5063
Phone 8272 0333 Facsimile 8272 0355

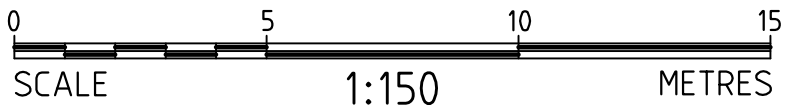

DATE	11/11/15	FIELD	JLC	DRAWN	JRK
REF No	15 1104	CAD FILE Z151104-PCA VER 01			