
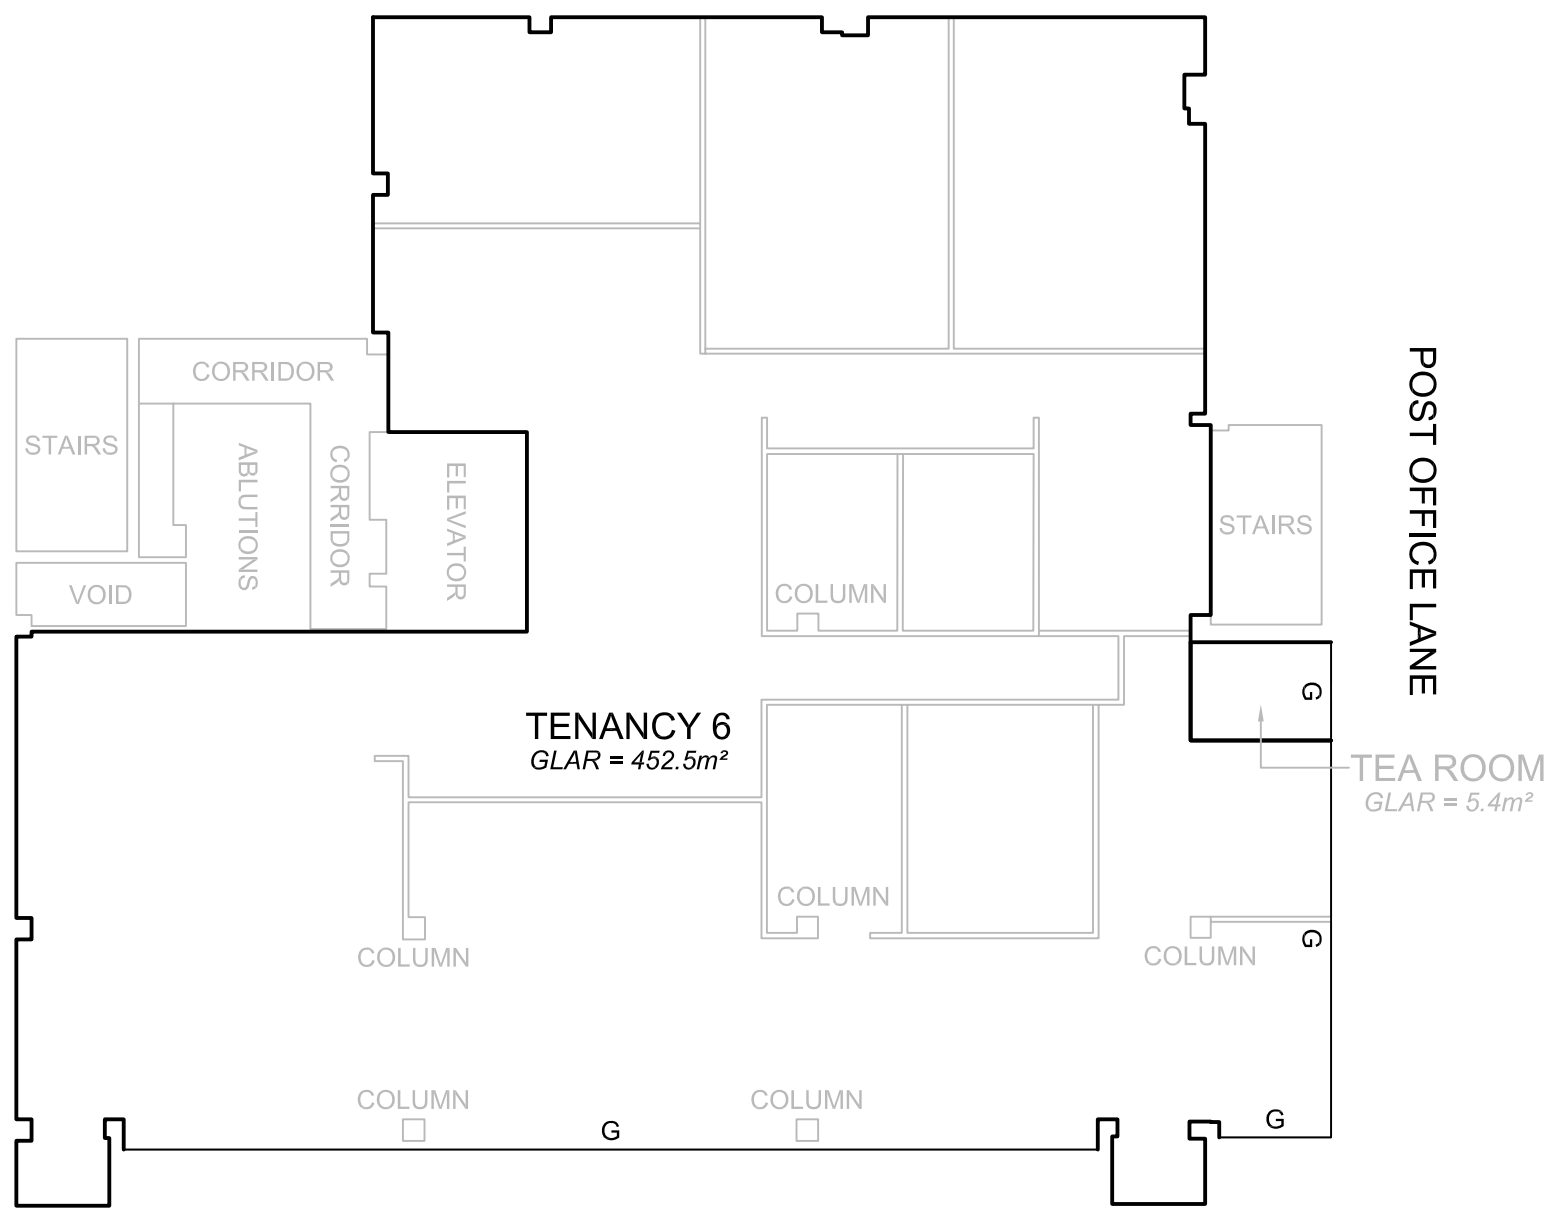


Unless noted otherwise, the dominant portion of the tenancy boundary is the internal face of wall.
G : Denotes dominant portion of tenancy boundary - face of glass

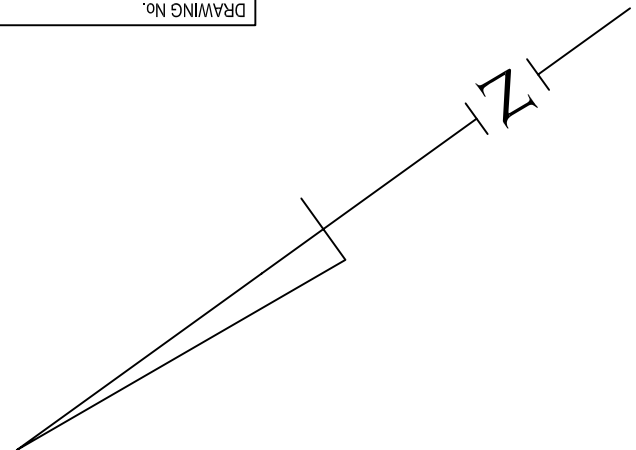

MARINE TERRACE

PLEASE NOTE:
 1 - AREA HAS BEEN DETERMINED BY INTERPRETATION OF AND IN ACCORDANCE WITH THE PROPERTY COUNCIL OF AUSTRALIA METHOD OF MEASUREMENT (JULY 2008 EDITION) FOR GROSS LETTABLE AREA
 2 - ALL PARTIES USING THE AREAS EXPRESSED UPON THIS PLAN SHOULD AGREE WITH THE BOUNDARY DELINEATIONS.
 3 - THIS PLAN IS TO BE READ IN CONJUNCTION WITH THE WRITTEN REPORT (11243-report.pdf)

Roger Hunt 16/01/2012
 ROGER L. HUNT DATE
 LICENSED SURVEYOR

SCALE 1:150
0 1 2 3 4 5 6 7 8 9 10 11 12 13 14 15

CLIENT	KIAMA HOLDINGS PTY LTD
TITLE	GROSS LETTABLE AREA SURVEY "CHAMPION HOUSE" FIRST FLOOR - MARINE TERRACE, GERALDTON



GERALDTON CENTRAL
 Chapman Road GERALDTON WA 6530
 PO Box 695 GERALDTON WA 6531
 E mail info@quantumsurveys.com.au
 PHONE: (08) 9965 0077
 FAX: (08) 9965 0088

SURVEYED	VARIOUS	DATE	SEPT 2011	JOB No.	11243	SCALE	1:150 @ A3
COMPUTED	VARIOUS		DEC 2011	HORIZONTAL DATUM	ASSUMED	VERTICAL DATUM	
DRAWN	S. D'MELLO		11/01/2012	FIELD BOOK	ELECTRONIC	LEVEL BOOK	
CHECKED	R. HUNT		16/01/2012	DRAWING No.	11243GLA02		