


 PHILIPS "OPALINE MK.II" 0P219HLP
 KEMPTHORNG "CARAVEL" 254mm ROUND K5293R
 PHILIPS PLF 176/PLF 180
 SWITCH
 DOUBLE G.P.O.

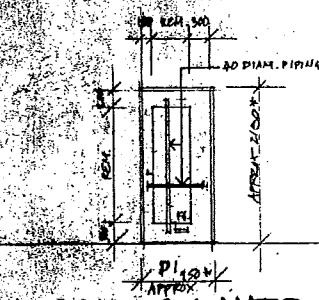








SPACE 190

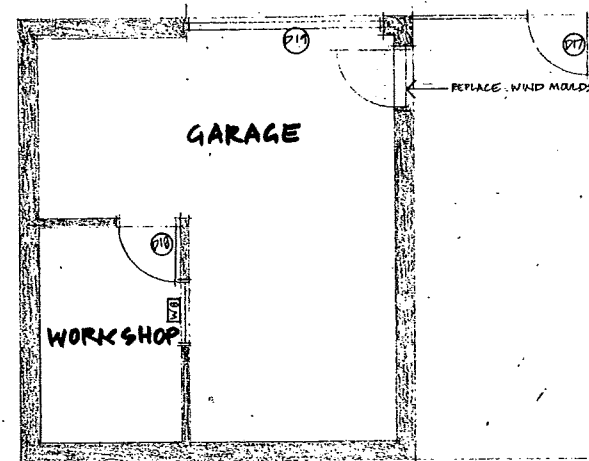

SCALE 1:50

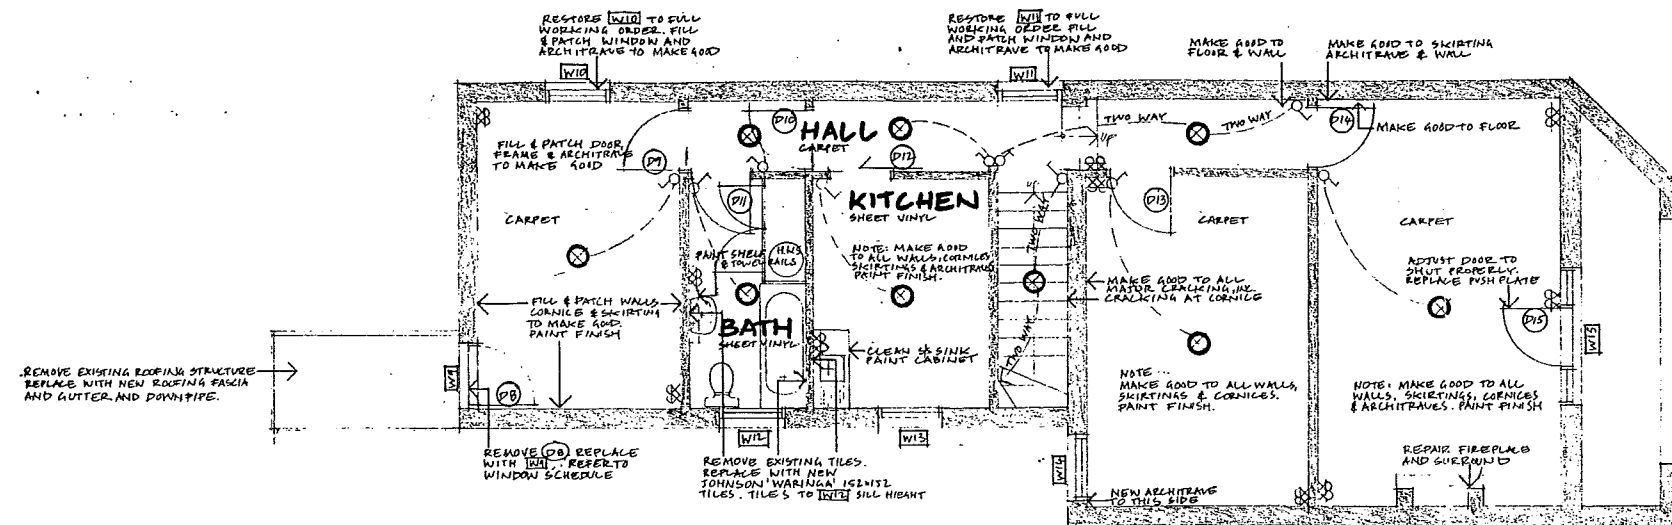

SCALE 1:50

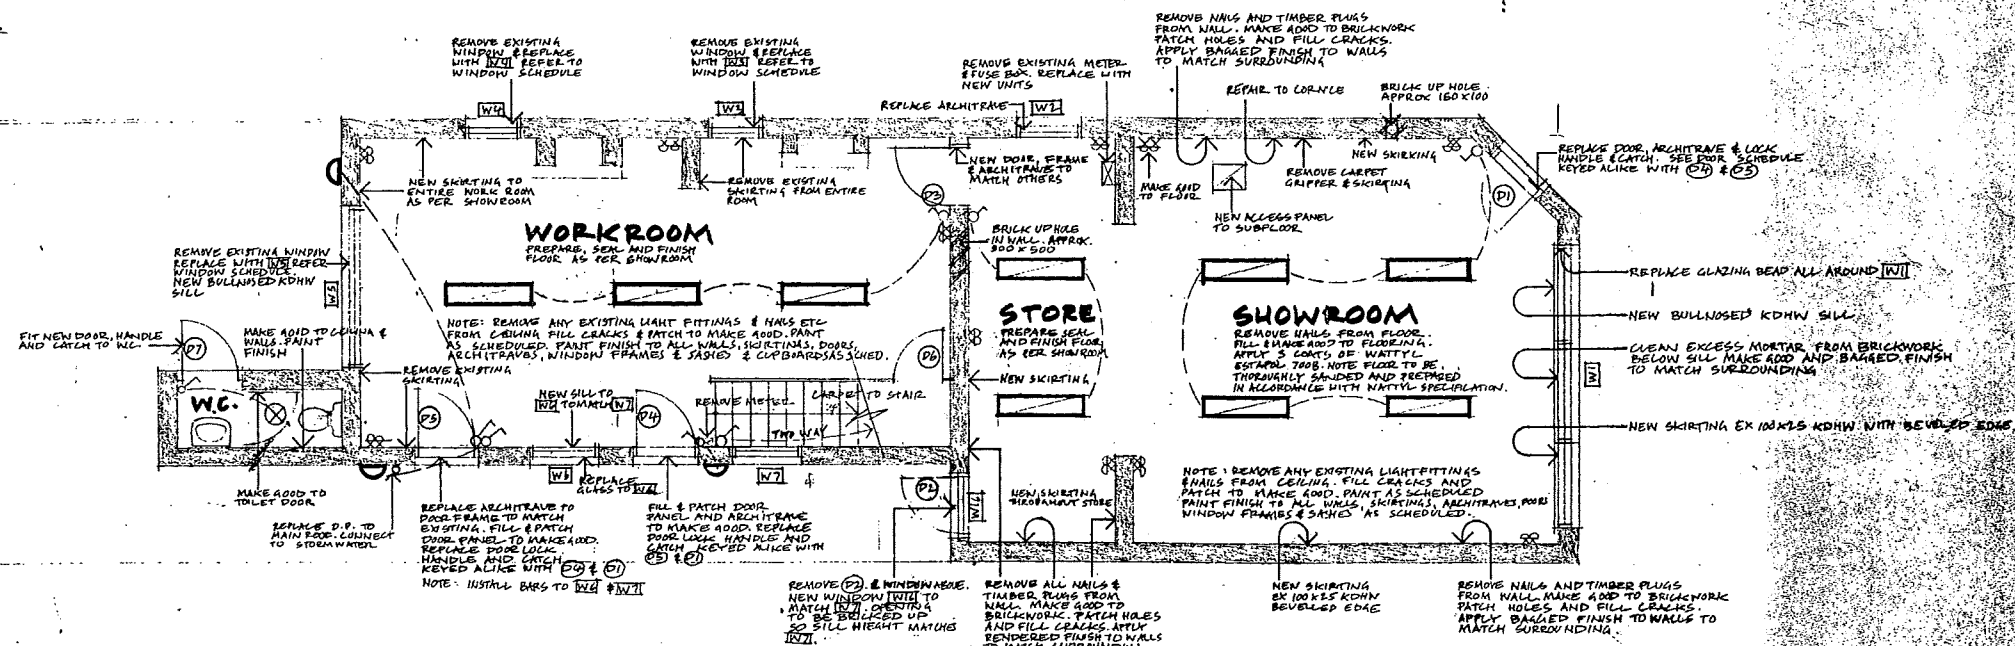

NOTE: ALLOW A P.G. OF \$2500 FOR SUPPLY AND LAYING OF CARPET.

- WINDOW DIMENSIONS TO BE CONFIRMED BY BUILDER ON SITE PRIOR TO ORDERING
- ALL NAILS, SKIRTINGS, WINDOW FRAMES, SASH FRAMES, CORNICES, NEW D.P.'S AND FASCIA'S & LINTOLS OVER W1 & D1 TO BE PAINTED WITH UNDERCOAT AND TWO TOP COATS ALLOW FOR 4 COLOURS

-2 OCT 1989
WILLIAMS & BOA
ARCHITECTS

JOB NO. 8933

Williams & Bosg Pty Ltd Architects
1 Exhibition Street, Melbourne Phone



