

Plan Information	
Tenure Type	Freehold
Plan Type	Deposited Plan
Plan Purpose	Subdivision

Plan Heading	
Lots 11584-11592, Road & Restrictive Covenant	

Locality & Local Government	
Locality	Ellenbrook
Local Government	City of Swan

Department of Planning, Lands and Heritage	
File Number	

Examination	
Examined	Date

Planning Approval	
Planning Authority	WAPC
Reference	200883

Delegated under S. 16 P&D Act 2005	Date
------------------------------------	------

In Order For Dealings	
Subject To	

For Registrar of Titles	Date
-------------------------	------

Plan Approved	
REG 26A(4)	

Inspector of Plans and Surveys / Authorised Land Officer	Date
--	------

Survey Details	
Field Records	70595
Declared as Special Survey Area	Yes

Survey Method Regulatory Statement	
Survey carried out under Reg. 26A Special Survey Area Guidelines. See survey sheet(s) to determine the true final position and type of all survey marks placed for this plan.	

Survey Certificate - Regulation 54	
I, Patrick James Burton hereby certify that this plan is accurate and is a correct representation of the - (a) survey; and (b) calculations from measurements recorded in the field records, undertaken for the purposes of this plan and that it complies with the relevant written law(s) in relation to which it is lodged.	

Licensed Surveyor	Date
-------------------	------

Survey Organisation	
Name	VERIS
Address	JOLIMONT 6014
Phone	6241 3333
Fax	6241 3300
Email	lodgements.wa@veris.com.au
Reference	602940-I1661-RM

Former Tenure				
New Lot / Land	Parent Plan Number	Parent Lot Number	Title Reference	Subject Land Description
Lots 11584-11592	DP 404352	Lot 9295	C/T 2898/895	

New Interests						
Subject	Purpose	Statutory Reference	Origin	Land Burdened	Benefit To	Comments
(R) Restrictive Covenant	Restrictive Covenant	Sec136D of the TLA Sec129BA of the TLA	This Plan & Doc	Lots 11584-11591 Lot 11592	Lots 11584-11591 Electricity Networks Corporation	Fire Separation

New Notifications and Memorials						
Subject	Purpose	Statutory Reference	Origin	Land Burdened	Benefit To	Comments
	Notification	Sec165 of the P & D Act	Doc	Lots 11584-11586 & 11589-11591		Bushfire Management Plan

PRELIMINARY ONLY UNLODGED VERSION
SUBJECT TO LANDGATE AUDIT

This plan is
-Current as at 09.12.2025
-Subject to change without notice
-Not intended for design use, a LANDGATE CERTIFIED CORRECT copy should be obtained for such purposes.



VERIS
(08) 6241 3333
www.veris.com.au


malvern-95-250825 DP587 item 1661acs FP-602940-1624-VER 1.0
V:\PROJECTS\106\02\2940\carto\DP430800-I1661-2940dp587\DP430800-I1661-2940dp587.dgn

ADDITIONAL SHEETS
Survey Sheet(s)

SHEET
1 OF 2

VERSION NUMBER
1

DEPOSITED PLAN
430800

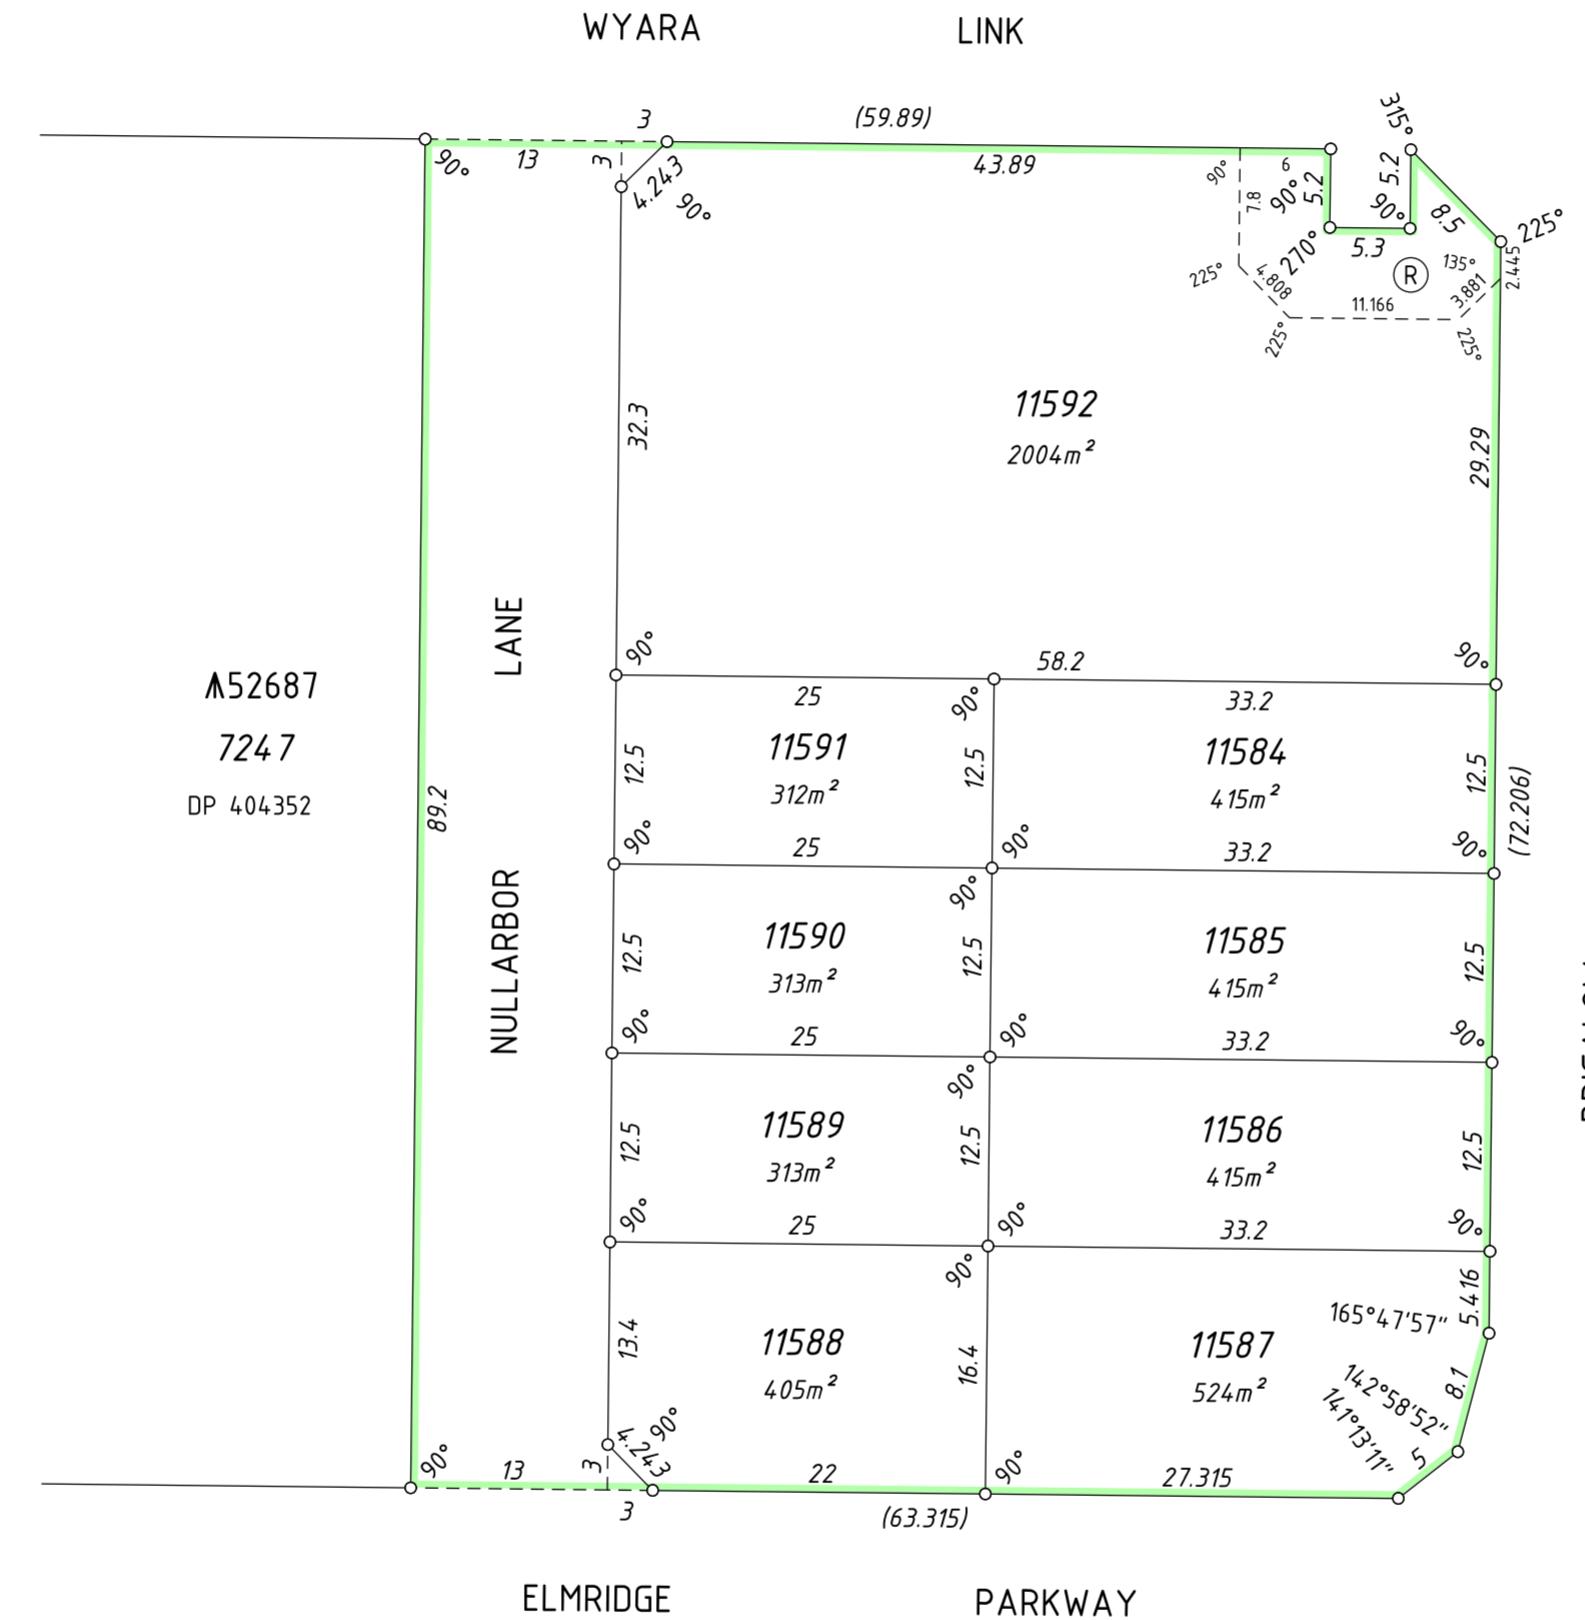

PRELIMINARY ONLY UNLODGED VERSION
SUBJECT TO LANDGATE AUDIT

This plan is
-Current as at 09.12.2025
-Subject to change without notice
-Not intended for design use, a LANDGATE CERTIFIED
CORRECT copy should be obtained for such purposes.





Landgate

veris
VERIS
(08) 6241 3333

VERIS
(08) 6241 33
www.veris.com

FP-602940-1624-VER 1.0

ADDITIONAL SHEETS
Survey Sheet(s)

SHEET	SHEETS	VERSION NUMBER
2	OF	2
		1

DEPOSITED PLAN
430800