


MGA GRID NORTH

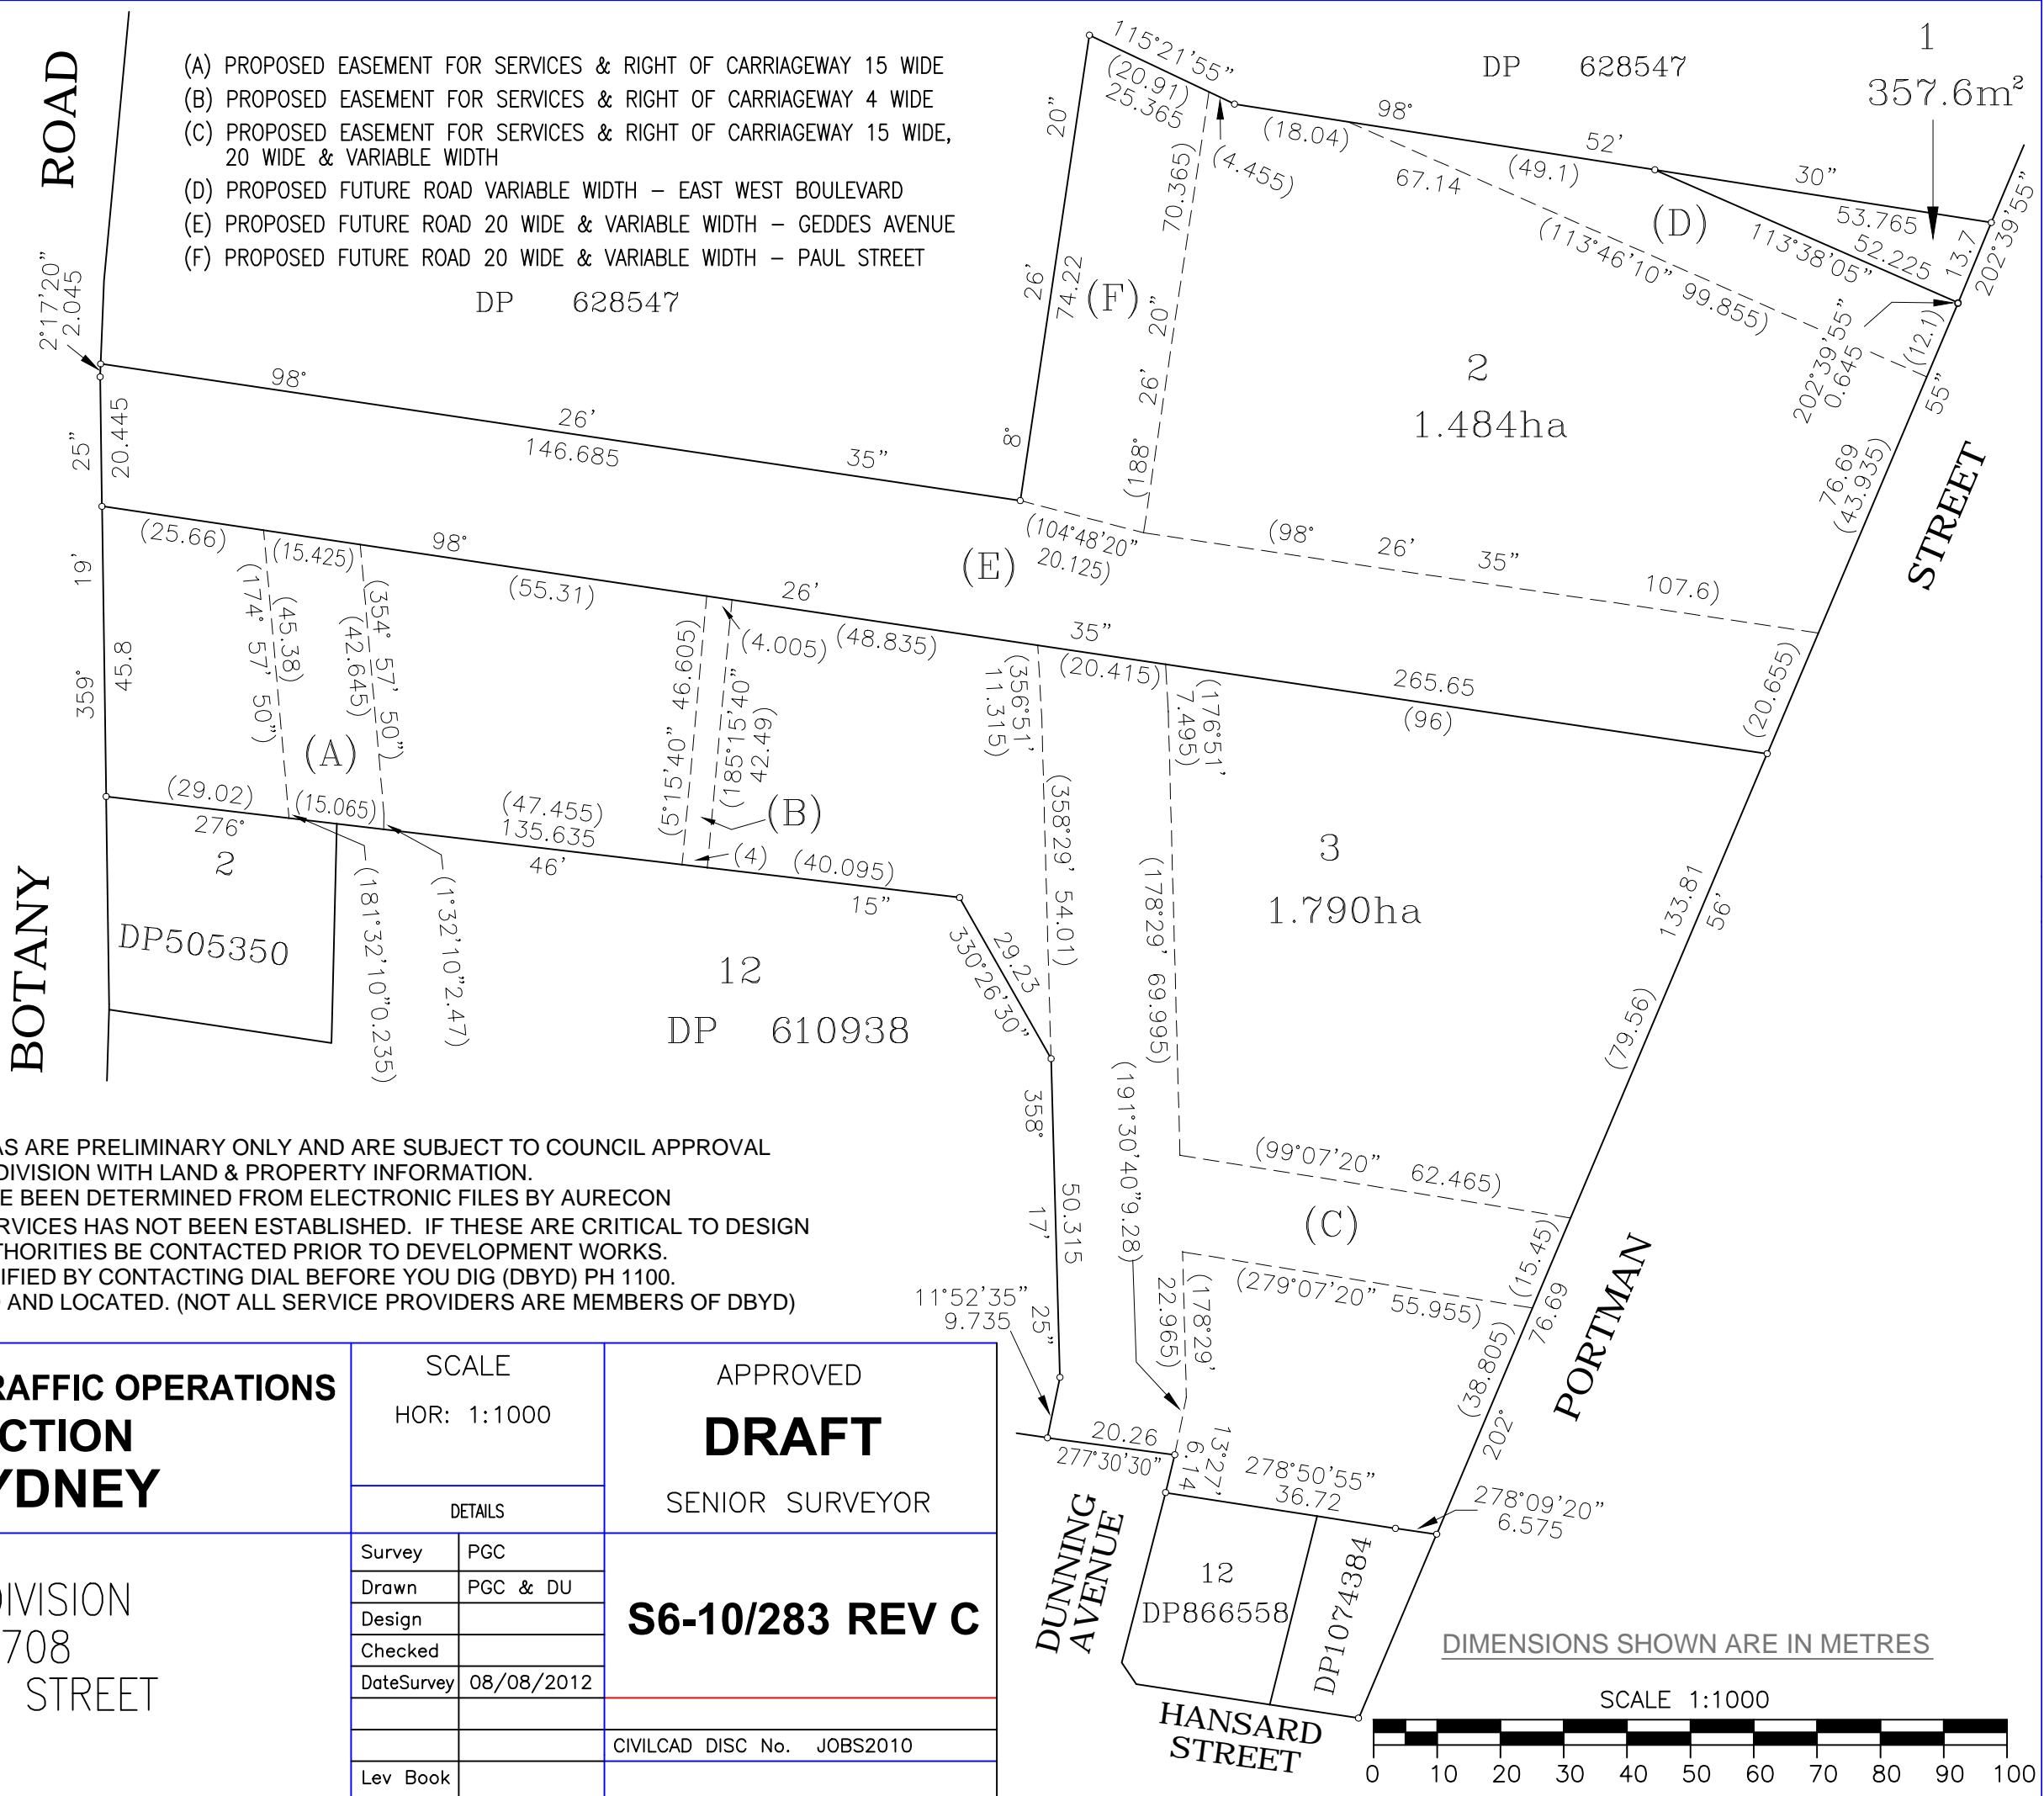

**NOTES :**

- \* BOUNDARY DIMENSIONS AND LOT AREAS ARE PRELIMINARY ONLY AND ARE SUBJECT TO COUNCIL APPROVAL AND REGISTRATION OF A PLAN OF SUBDIVISION WITH LAND & PROPERTY INFORMATION.
- \* PROPOSED BOUNDARY POSITIONS HAVE BEEN DETERMINED FROM ELECTRONIC FILES BY AURECON
- \* THE EXISTENCE OF UNDERGROUND SERVICES HAS NOT BEEN ESTABLISHED. IF THESE ARE CRITICAL TO DESIGN IT IS ESSENTIAL THE APPROPRIATE AUTHORITIES BE CONTACTED PRIOR TO DEVELOPMENT WORKS.
- \* EXISTENCE OF SERVICES MUST BE VERIFIED BY CONTACTING DIAL BEFORE YOU DIG (DBYD) PH 1100. CRITICAL SERVICES MUST BE EXPOSED AND LOCATED. (NOT ALL SERVICE PROVIDERS ARE MEMBERS OF DBYD)

<b>CITY INFRASTRUCTURE &amp; TRAFFIC OPERATIONS</b> <b>SURVEY SECTION</b> <b>CITY OF SYDNEY</b>	SCALE HOR: 1:1000	APPROVED <b>DRAFT</b>
	DETAILS	SENIOR SURVEYOR
PROPOSED SUBDIVISION LOT 1 DP595708 97-115 PORTMAN STREET ZETLAND	Survey	PGC
	Drawn	PGC & DU
	Design	
	Checked	
	Date Survey	08/08/2012
	Lev Book	
		S6-10/283 REV C
		CIVILCAD DISC No. JOBS2010

DIMENSIONS SHOWN ARE IN METRES

