




AREA CALCULATIONS -
EXTERNAL WALLS CALCULATED TO INSIDE FACE OF STRUCTURAL RAILS.
INTERNAL DIVIDING WALLS CALCULATED TO CENTRE LINE OF WALLS

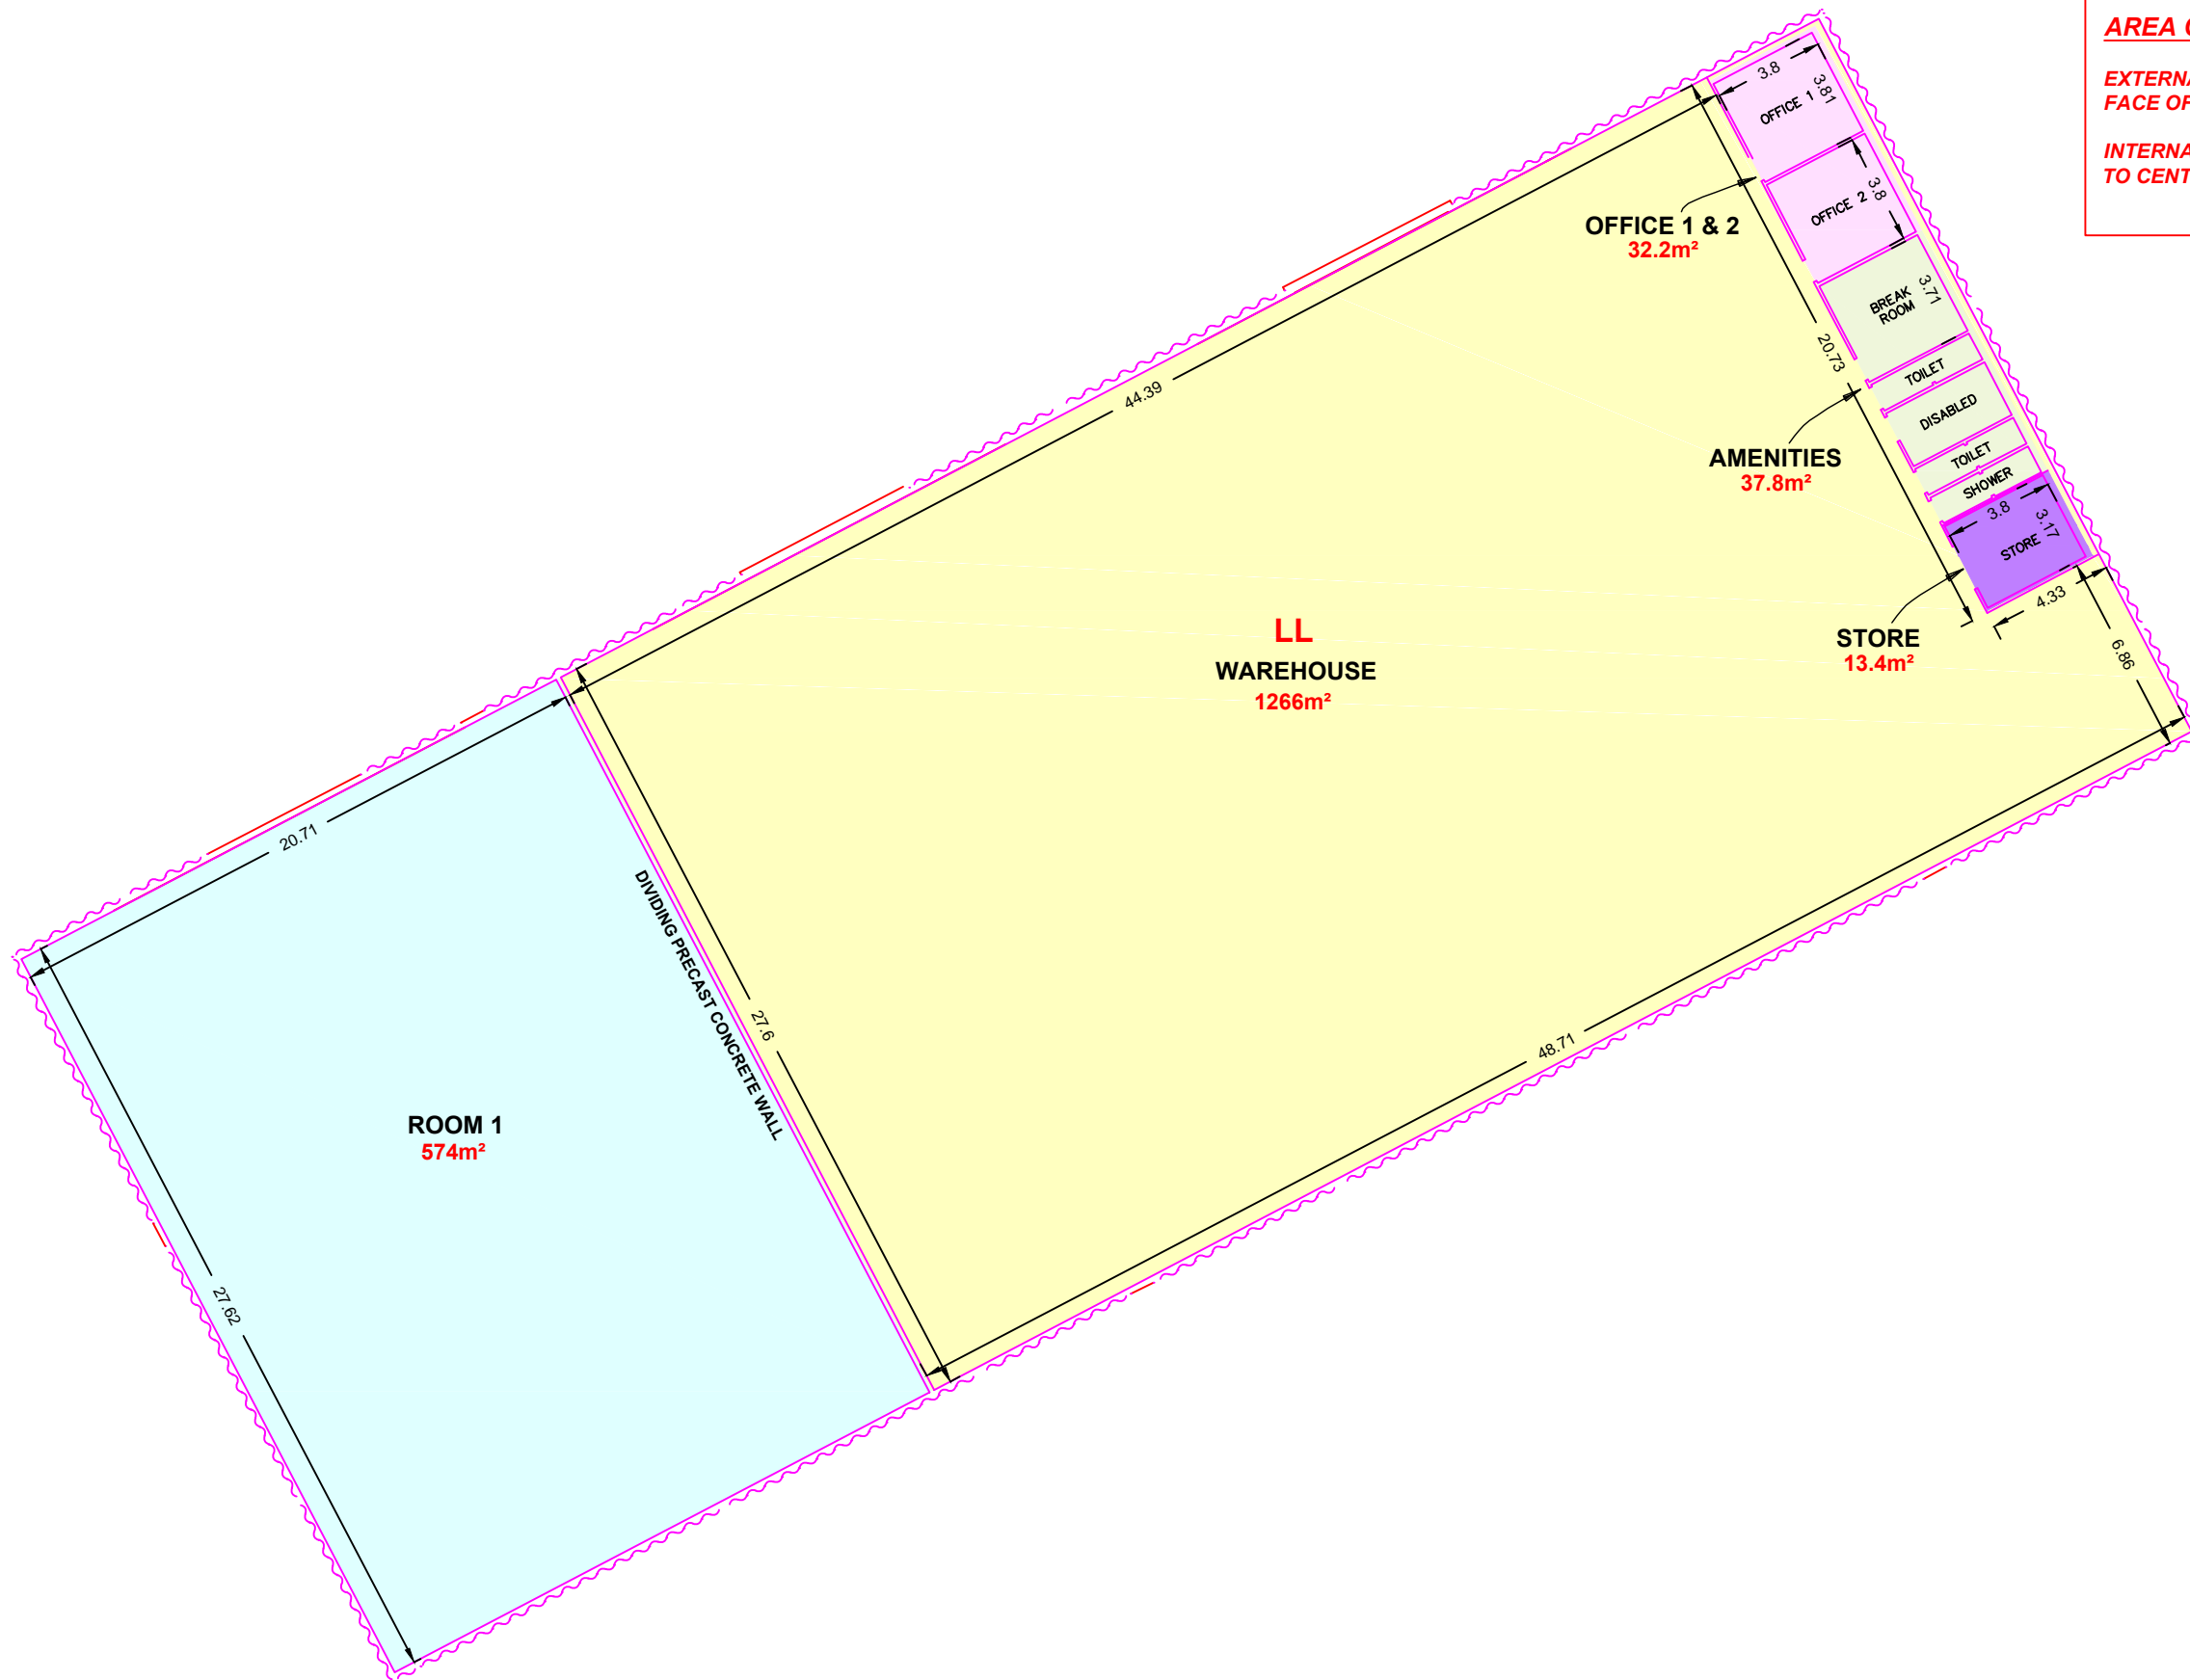

A	31/3/2016	ADDED DIMENSIONS AND STORE AREA	NRG	
REV	DATE	DESCRIPTION	CALC	FIELD
ADDITIONS, AMENDMENTS AND APPROVALS				

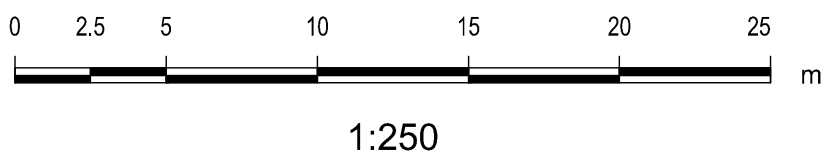

COORDINATES: PLANE
 HEIGHT DATUM:
 DATA FILE: A126915
 FLD/LVL BOOK:
 SURVEY:
 DRAWN: AMP 25.11.2015
 CHECKED: NRG
 © ALEXANDER & SYMONDS PTY, LTD.

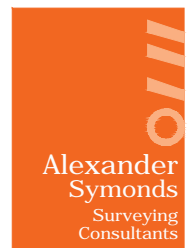

SHEET SIZE A3		DRAWING No. A126915 WAREHOUSE LL AREAS.dwg		SHEET 1 OF 1	REVISION A
		9-15 BURMA ROAD, POORAKA WAREHOUSE - LL AREA PLAN			

Alexander & Symonds Pty Ltd
 11 King William Street Kent Town,
 South Australia 5067
 PO Box 1000 Kent Town, SA 5071
 DX 209 ABN 93007 753 988
 T (08) 8130 1666
 F (08) 8362 0099
 W www.alexander.com.au
 E adelaide@alexander.com.au
 + Property + Land Development +
 + Construction + Mining +
 + Spatial Information Management +