


WELLINGTON ROAD

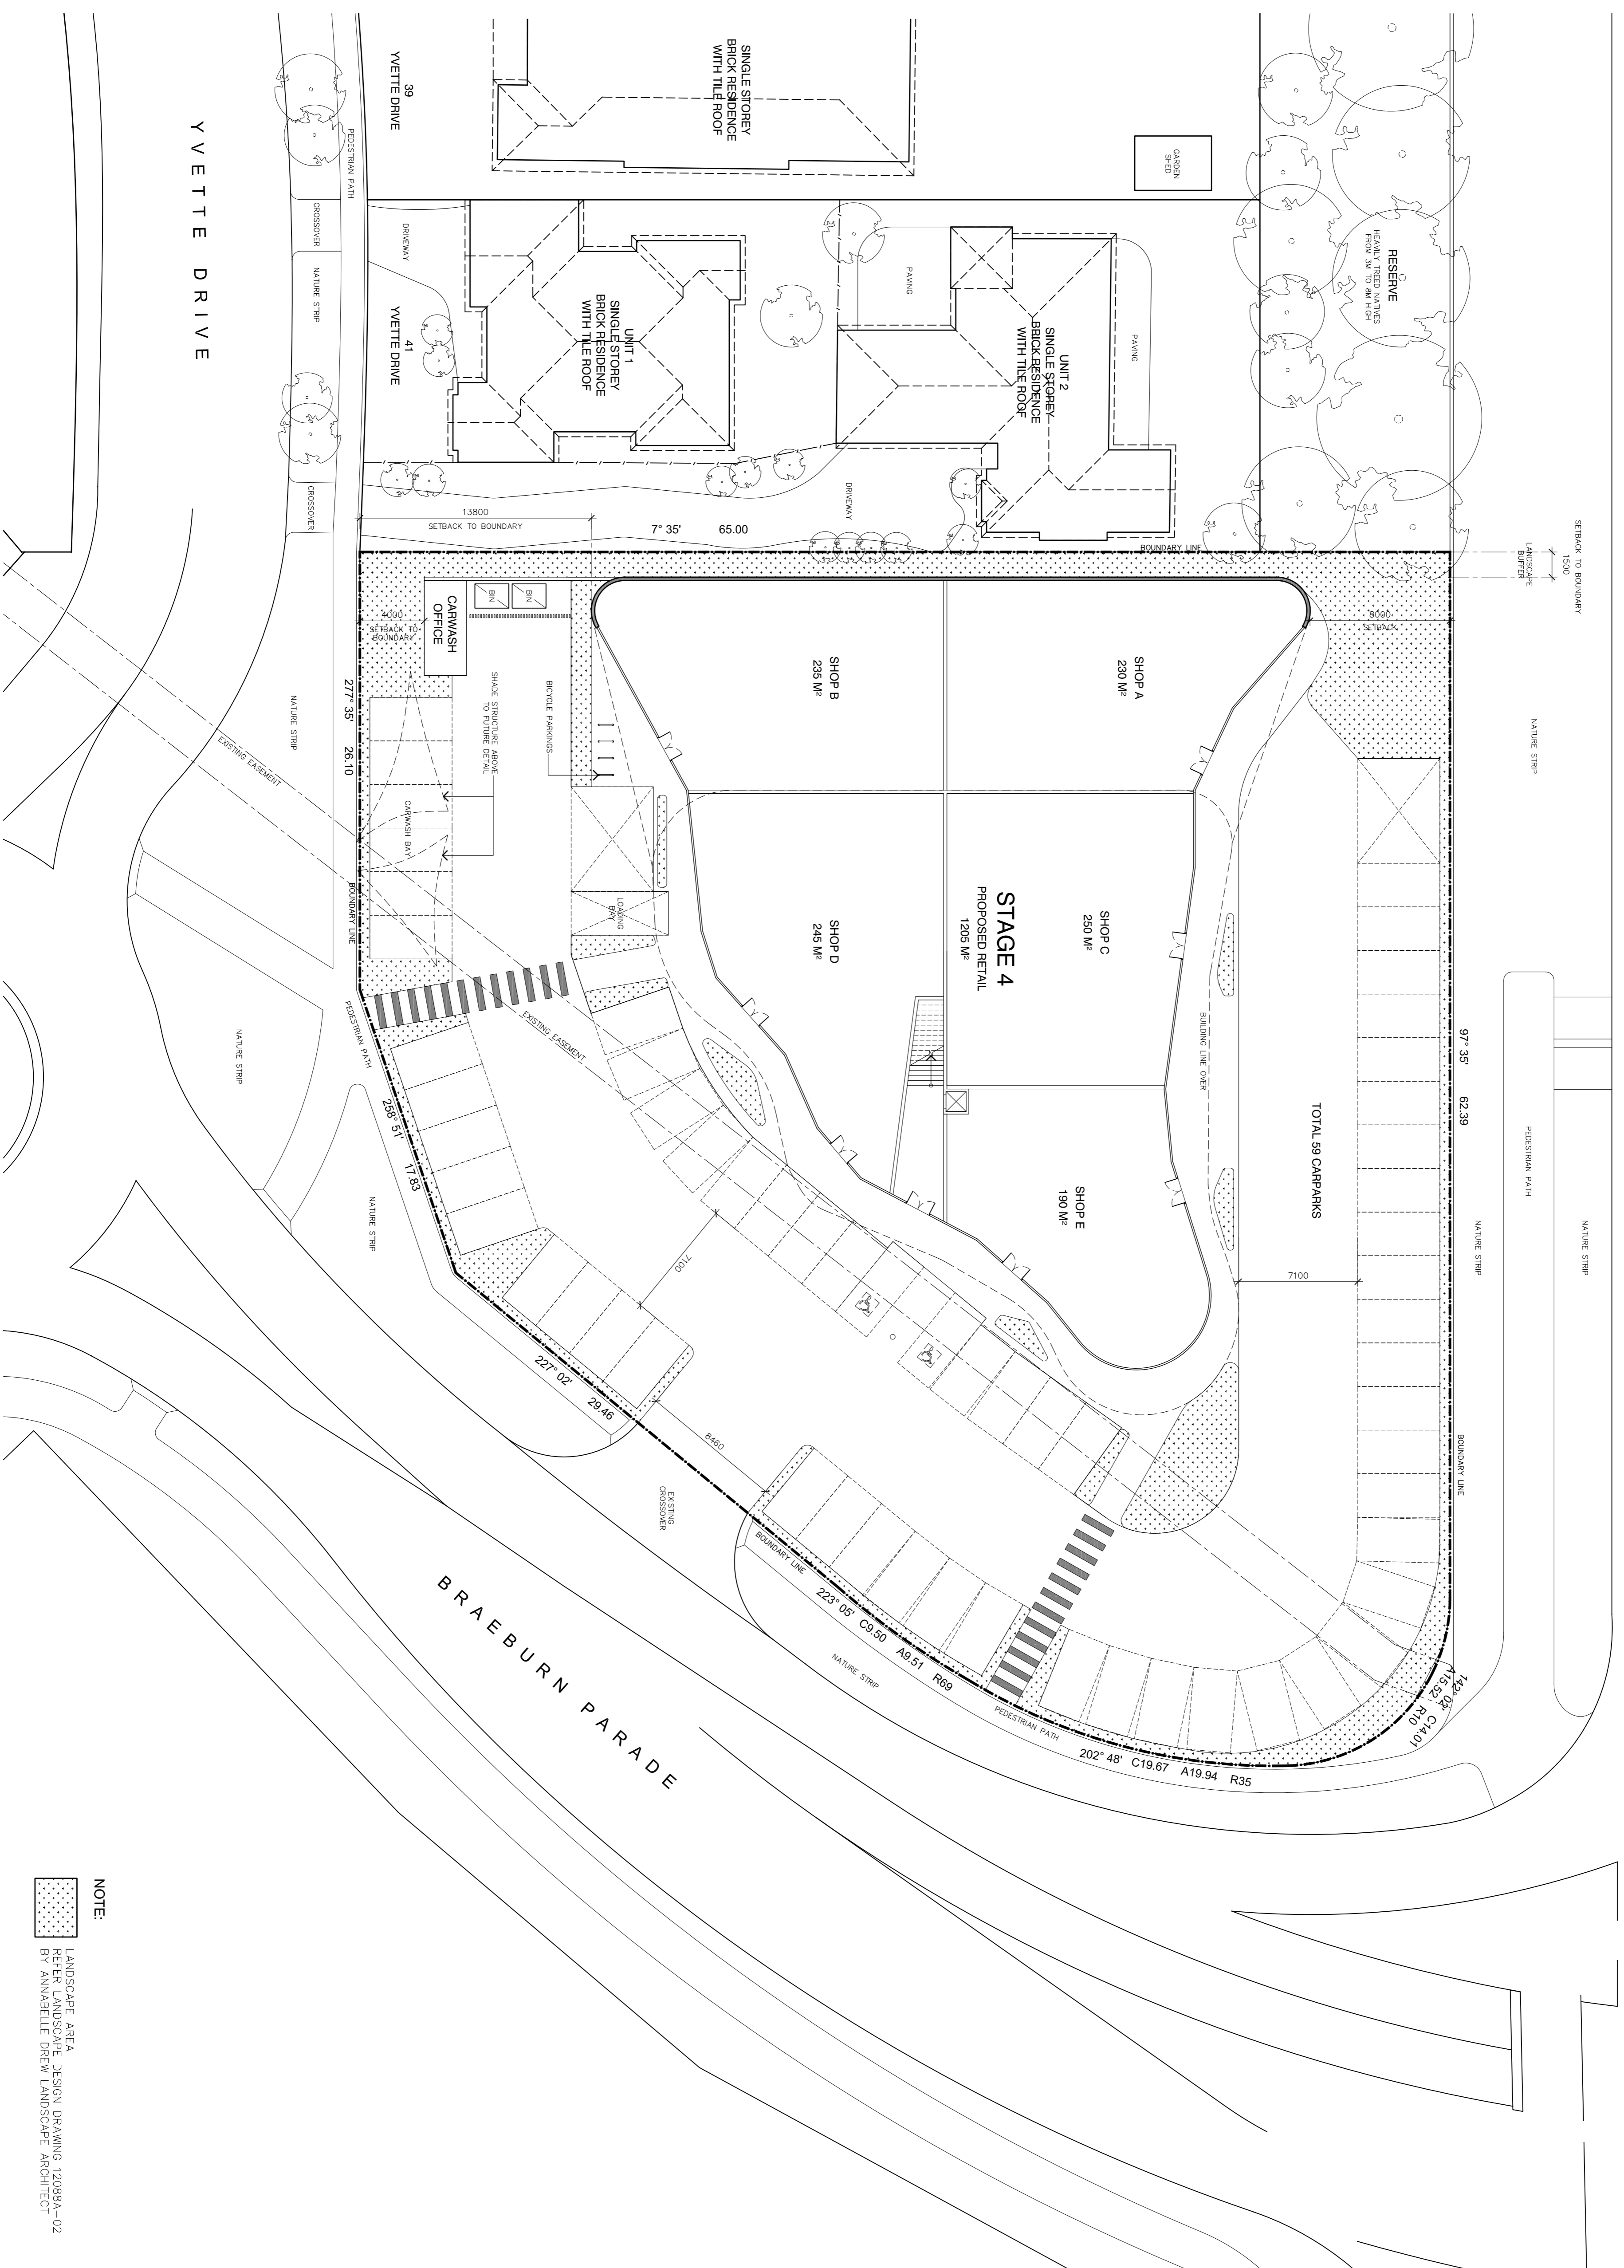

Legend

**NOTE:**  
 LANDSCAPE AREA REFER LANDSCAPE DESIGN DRAWING 12088A-02 BY ANNABELLE DREW LANDSCAPE ARCHITECT

**GENERAL NOTES**  
 All levels, plan dimensions and locations of services to be verified by contractor on site. Contractor shall be responsible for obtaining all necessary approvals from relevant authorities. Scale drawings. Use written dimensions only.

**Client**  
 Gascon Enterprises  
 2 Rowville, VIC 3178

**Planning Consultant** Traffic Engineer

Wellington Village - Stage 4  
 Wellington Village Shopping Centre  
 Rowville VIC 3178

Development Plan - Ground		
Project No.	Drawing No.	Revision
<b>4010</b>	<b>DP-02</b>	
Scale	Date	
1:200	Dec 2011	
Drawn	Phase	
EL	Zoning Application	
Checked		

**COY YIONTIS ARCHITECTS**  
 Coy & Yontis Pty Ltd  
 1/27 Izatt Street, Prahran, 3181 Australia  
 Telephone +613 9510 5700 Facsimile +613 9510 5786  
 Email coy@coyarchitects.com.au