


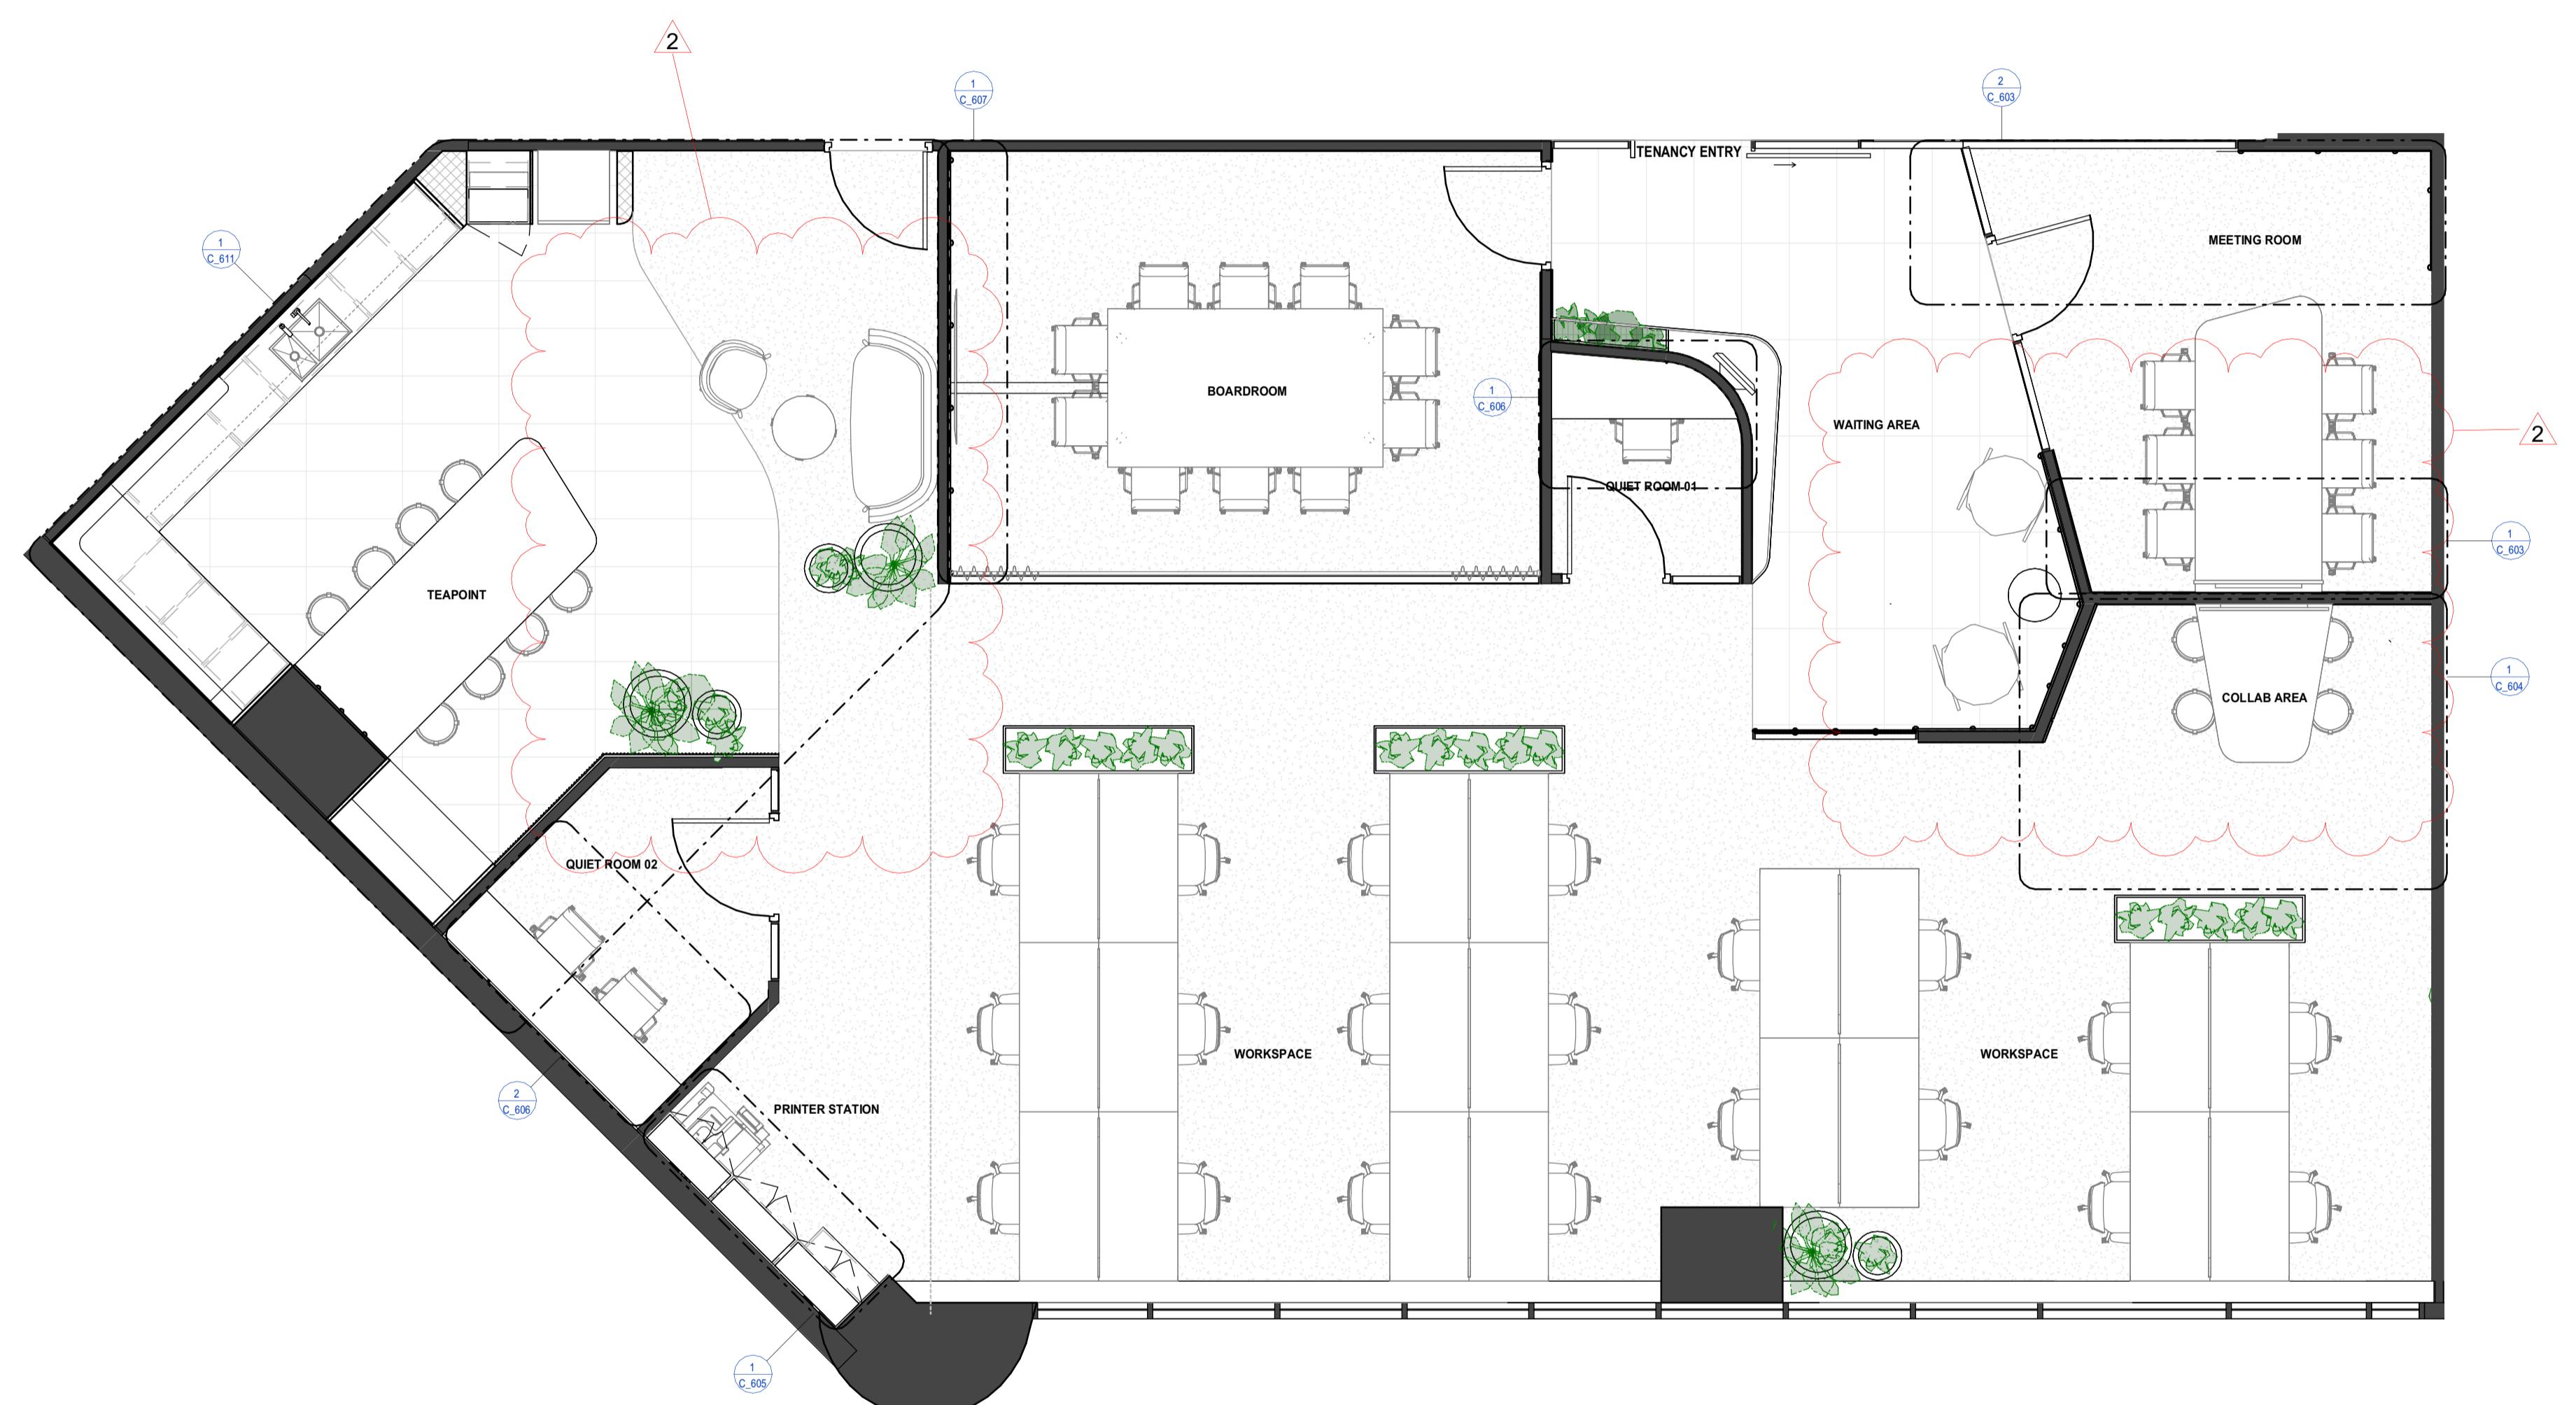

ISSUE	DESCRIPTION	DATE
2	FOR CONSTRUCTION	06.05.2025
1	FOR CONSTRUCTION	15.02.25
C	UPDATED BUILDING NUMBER & WALL FINISHES	04.04.2025
B	ISSUE FOR TENDER	03.03.2025
A	ISSUE FOR TENDER	21.02.2025

THE DESIGNERS DOCUMENTATION IS NOT INTENDED FOR SUBSTANTIATE ASSEMBLIES OR STRUCTURAL REQUIREMENTS FOR SUPPORT OR STABILITY. THE OVERALL RESPONSIBILITY FOR THE COORDINATION OF THE BUILDING'S DESIGN, CONSTRUCTION, BUILDING USE AND OPERATION IS THE APPOINTED ARCHITECT. THE APPOINTED ARCHITECT SHALL RETAIN OVERALL RESPONSIBILITY FOR THE ARCHITECTURAL DETAILS OF THE BUILDING. THE CONTRACTOR SHALL RETAIN OVERALL RESPONSIBILITY FOR SAFETY AND BUILDING COVES AND OTHER TECHNICAL PERFORMANCE REQUIREMENTS. THE CONTRACTOR SHALL NOT RELY ON THE DESIGNER. THE DESIGNER SHALL REVIEW AND COMMENT UPON ALL SHOP DRAWINGS PREPARED BY THE CONTRACTOR PRIOR TO CONSTRUCTION.

DESIGN INTENT



FOR CONSTRUCTION

CLIENT:

*Elanor*

BUILDER:

**GIRVAN**

PROJECT NAME:  
**L18 OFFICE  
REFURBISHMENT**

PROJECT ADDRESS:  
**LEVEL 18, 221  
ADELAIDE STREET**

DRAWING TITLE:  
**TENANCY C  
GA PLAN**

ISSUE: 2

DATE: 06.05.2025

FOR CONSTRUCTION

1 FOR CONSTRUCTION 15.02.25

C UPDATED BUILDING NUMBER & WALL FINISHES 04.04.2025

B ISSUE FOR TENDER 03.03.2025

A ISSUE FOR TENDER 21.02.2025